


6/23/16

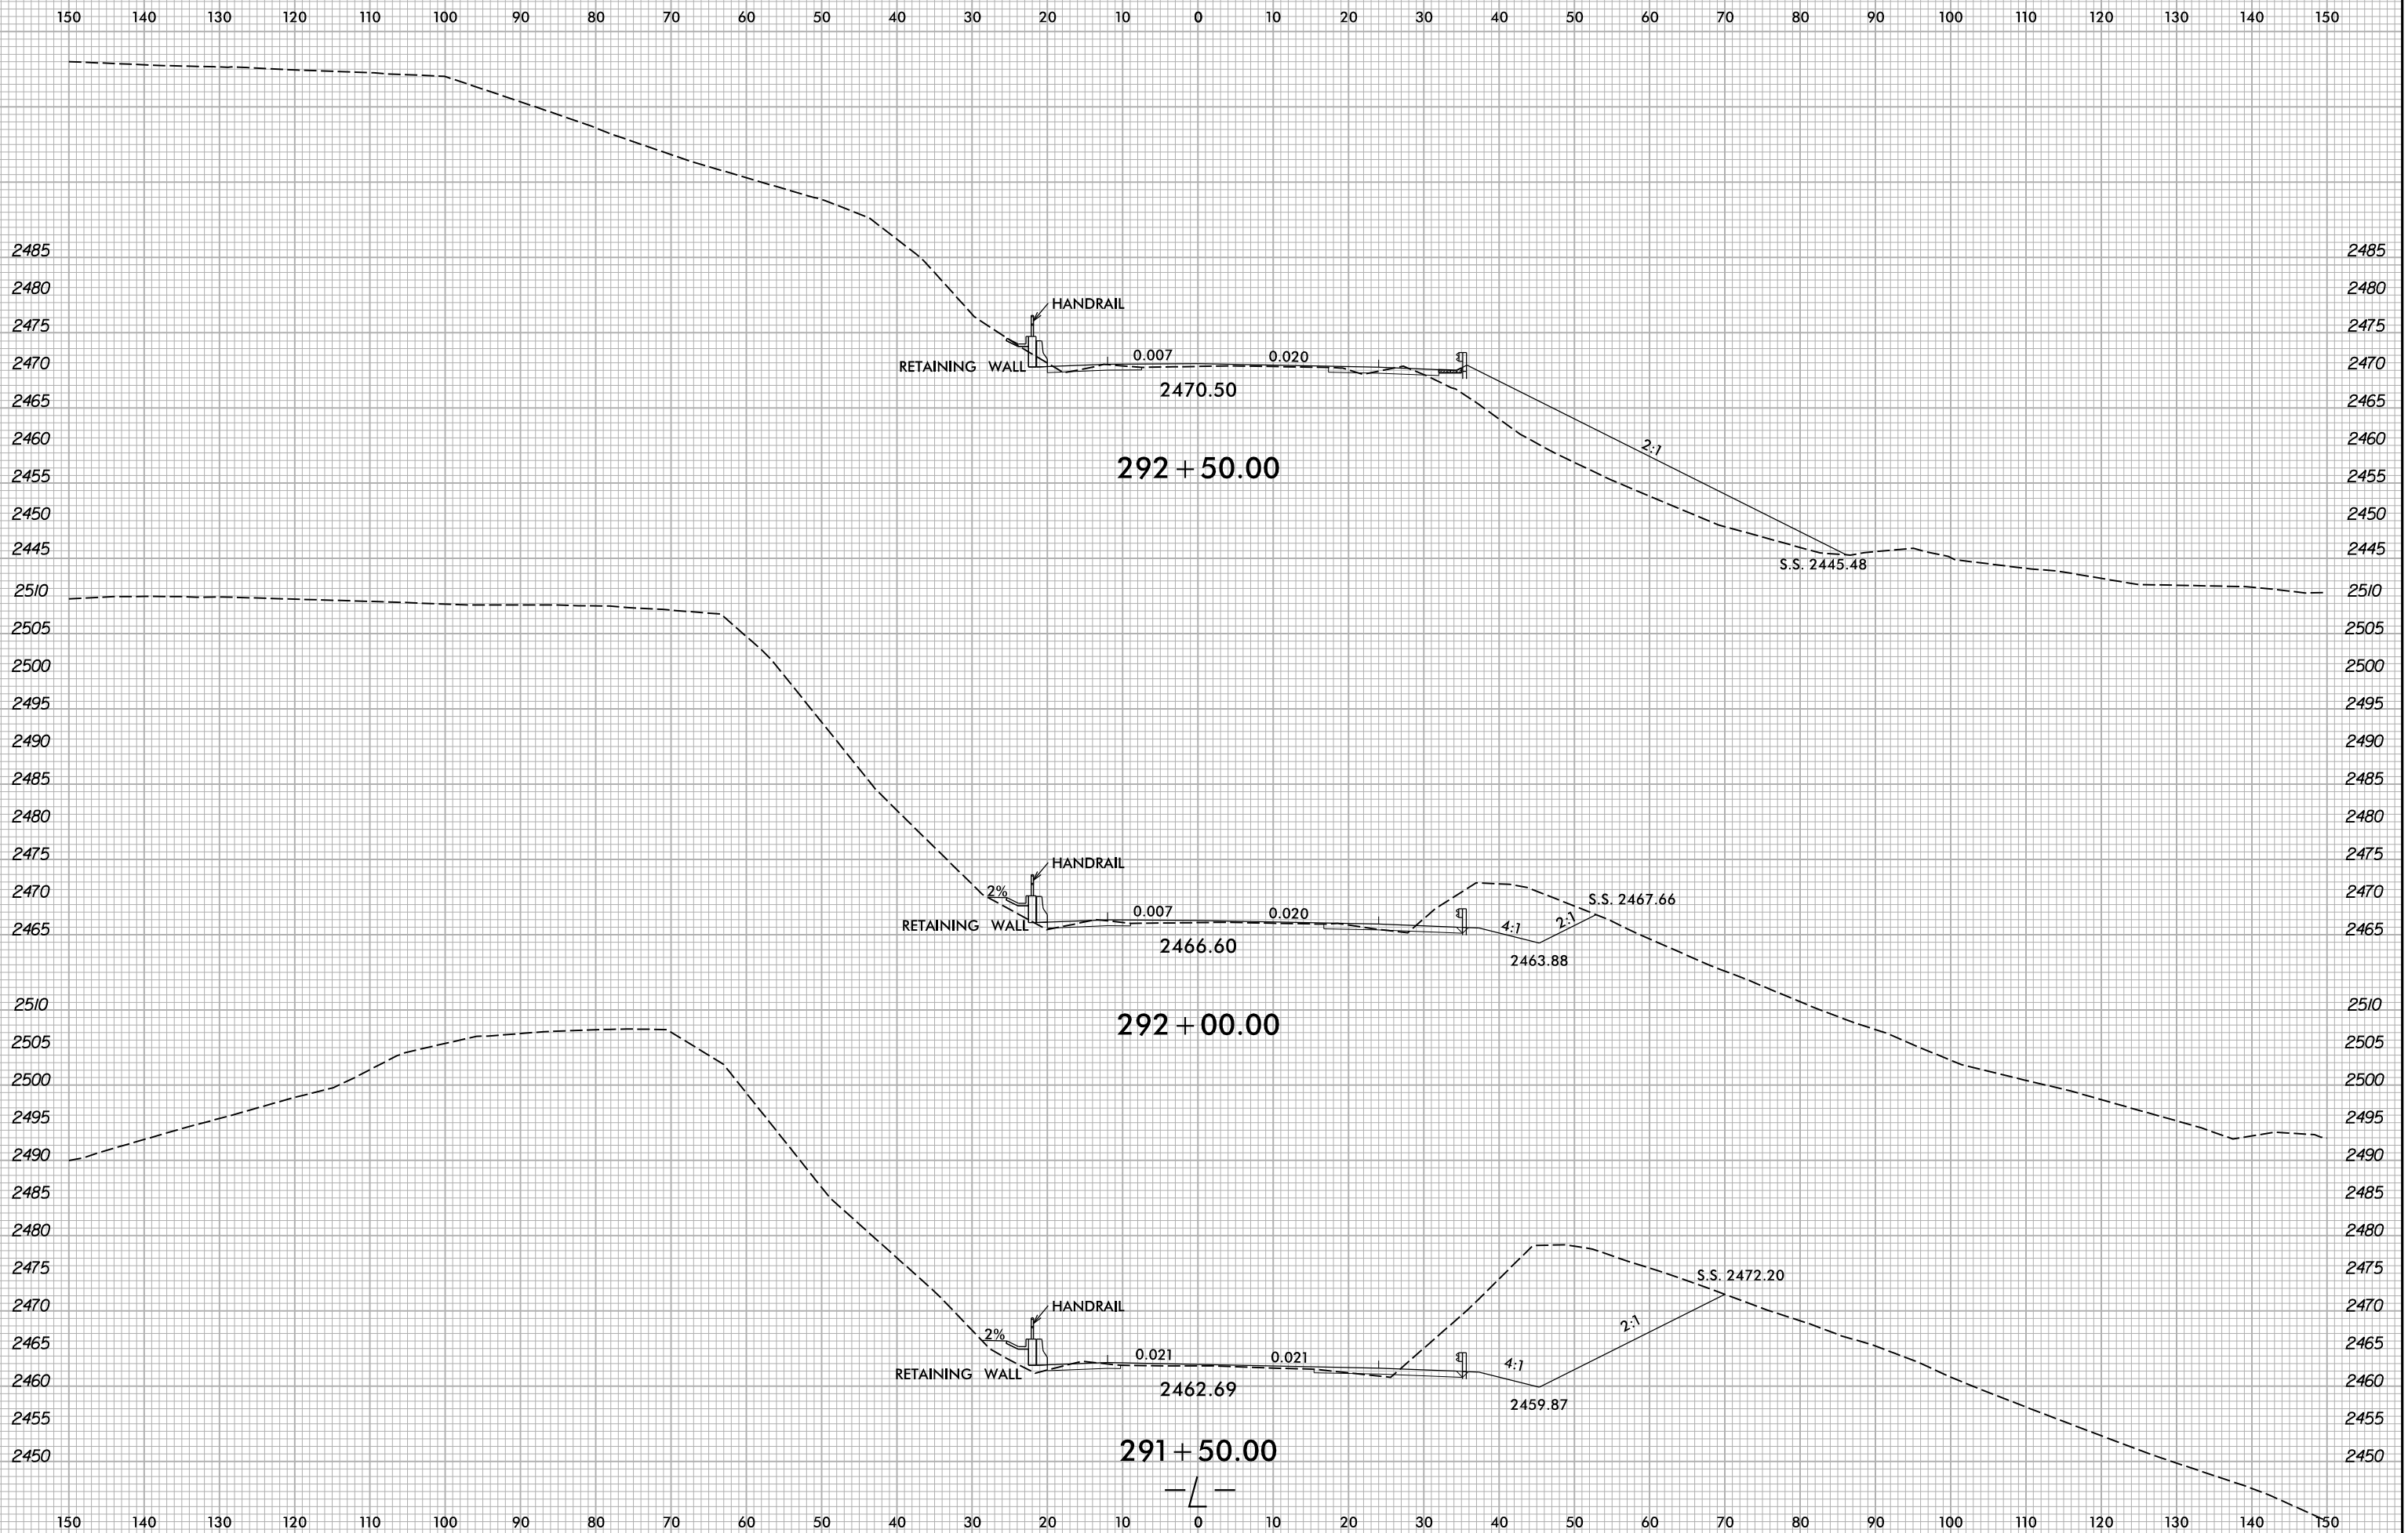

6/8/2022
X:\N\0001\A-0009CB\A-0009CB.Rdwj...xp.L.dgn
User:smelvr