




6/23/16

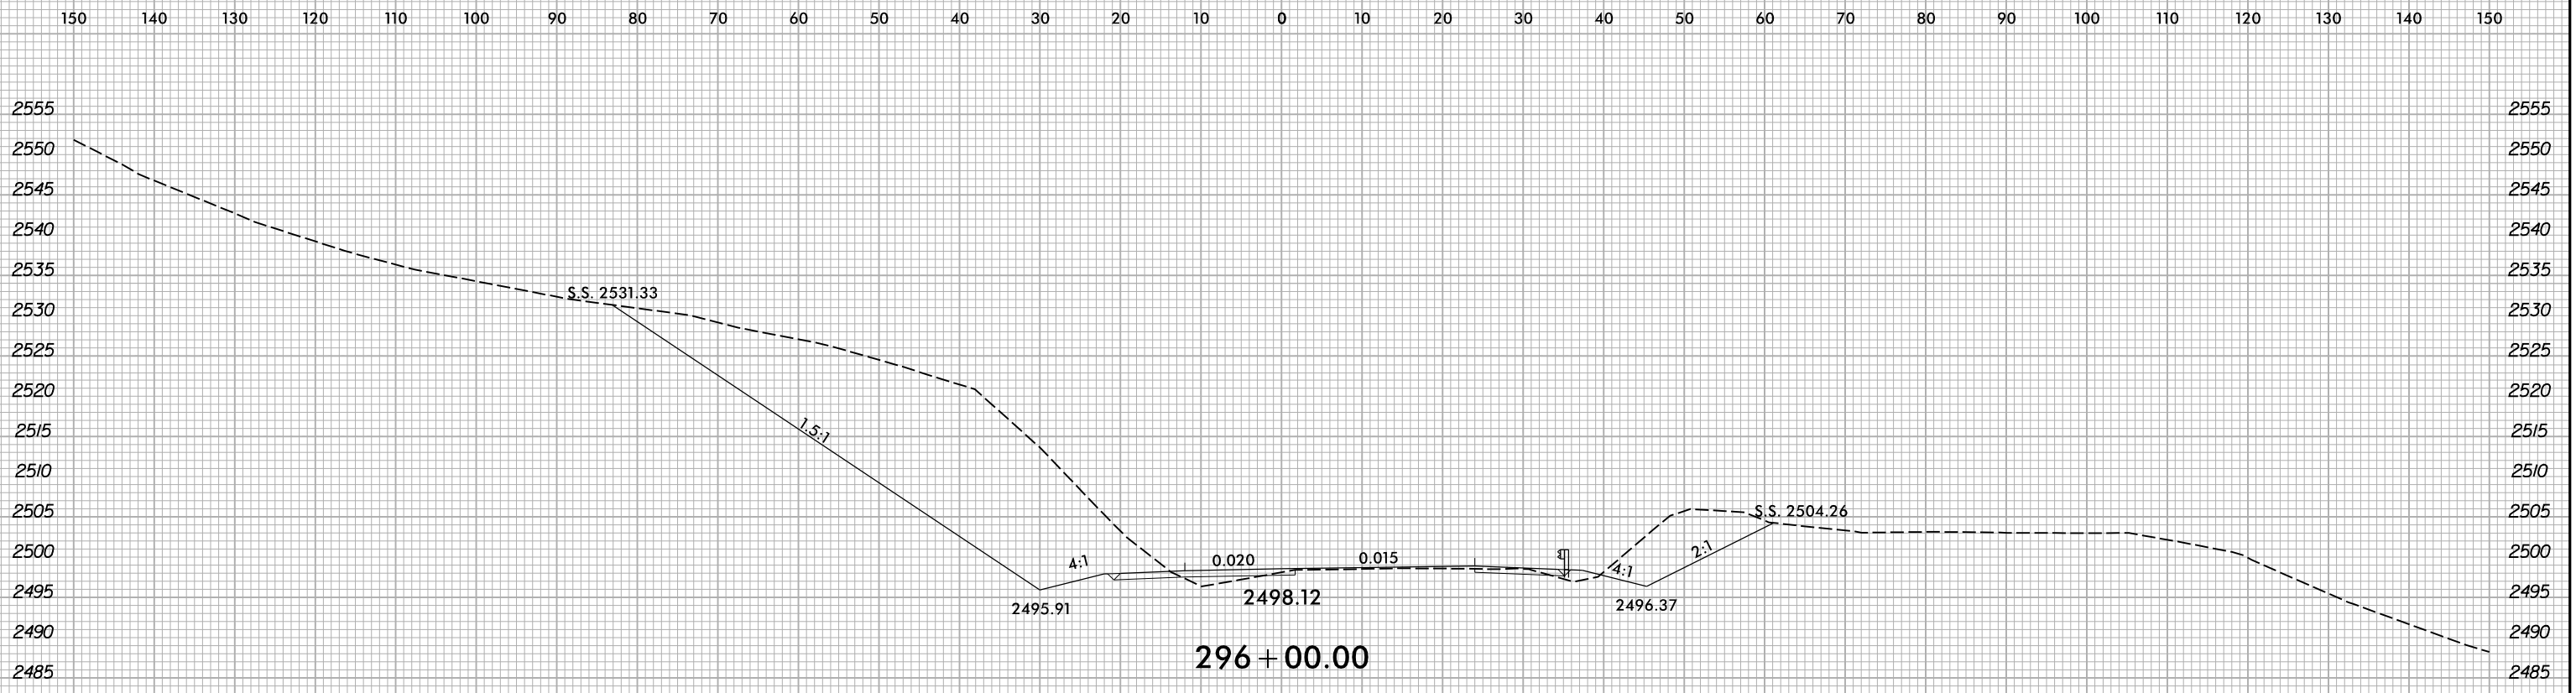

296 + 00.00

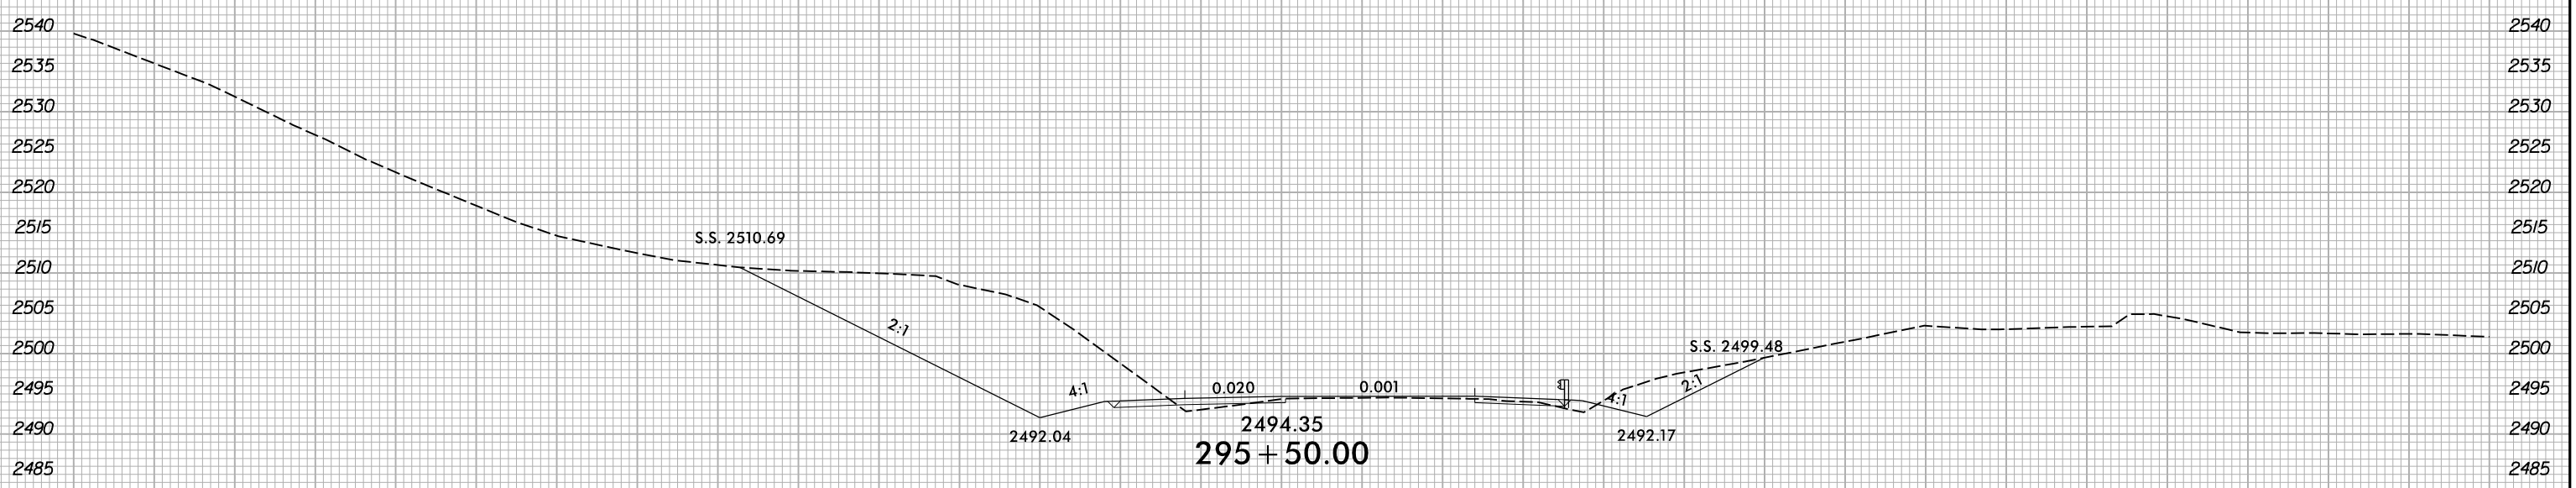

295 + 50.00

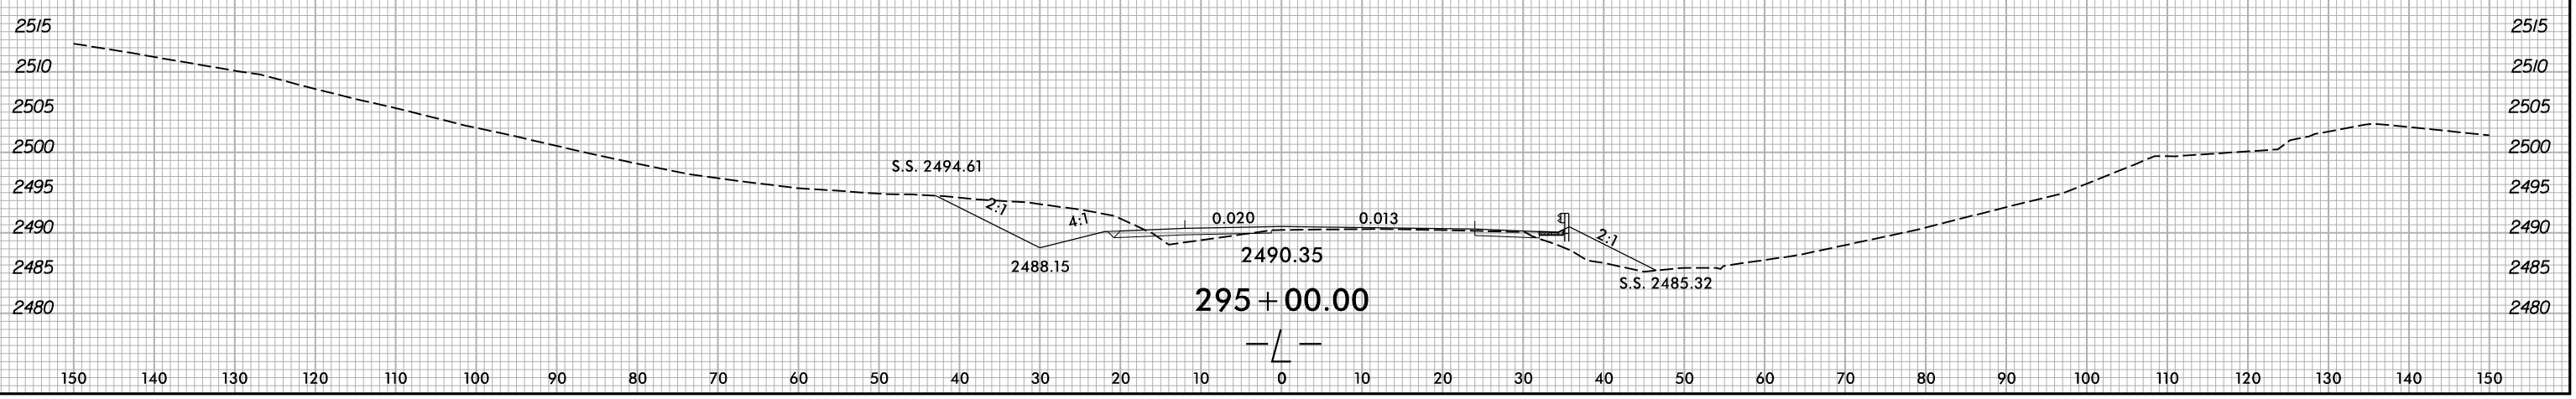

295 + 00.00

6/8/2022 X:\NGDOT\A-0009CB\A-0009CB-R.dwg User:smelvr