
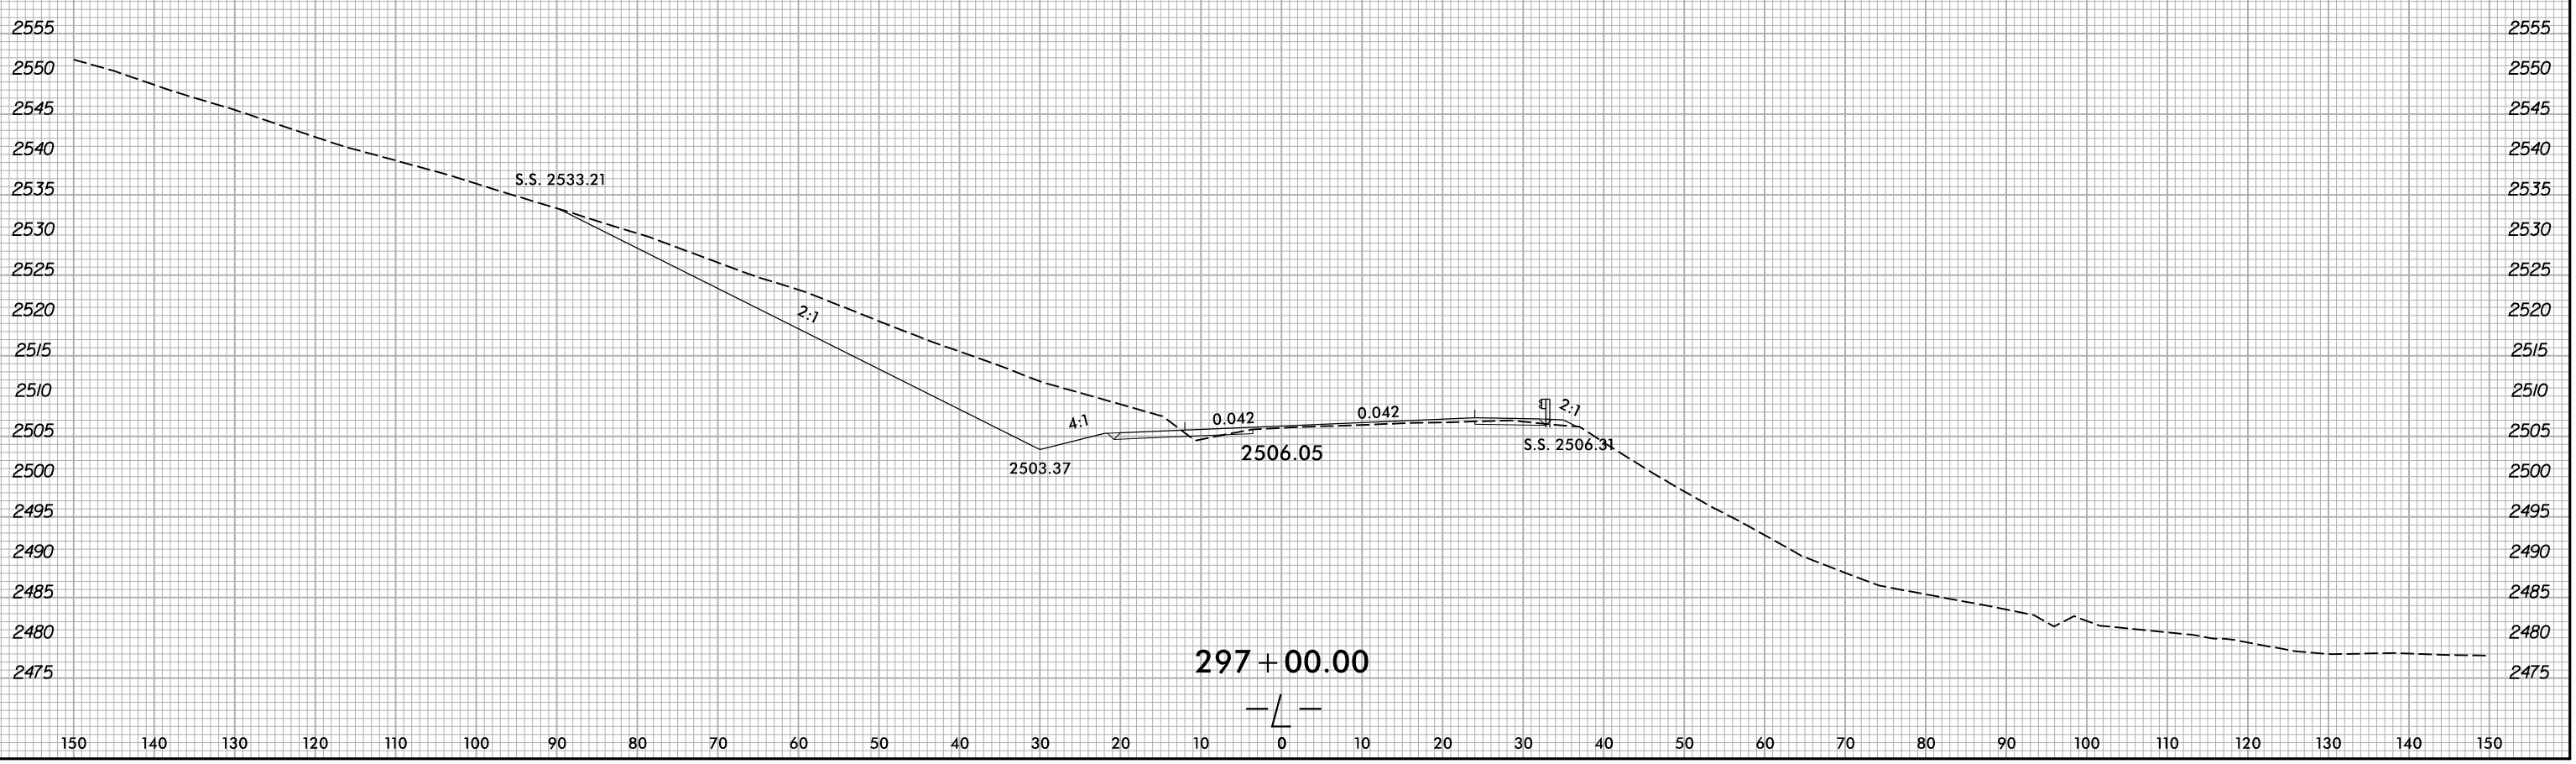
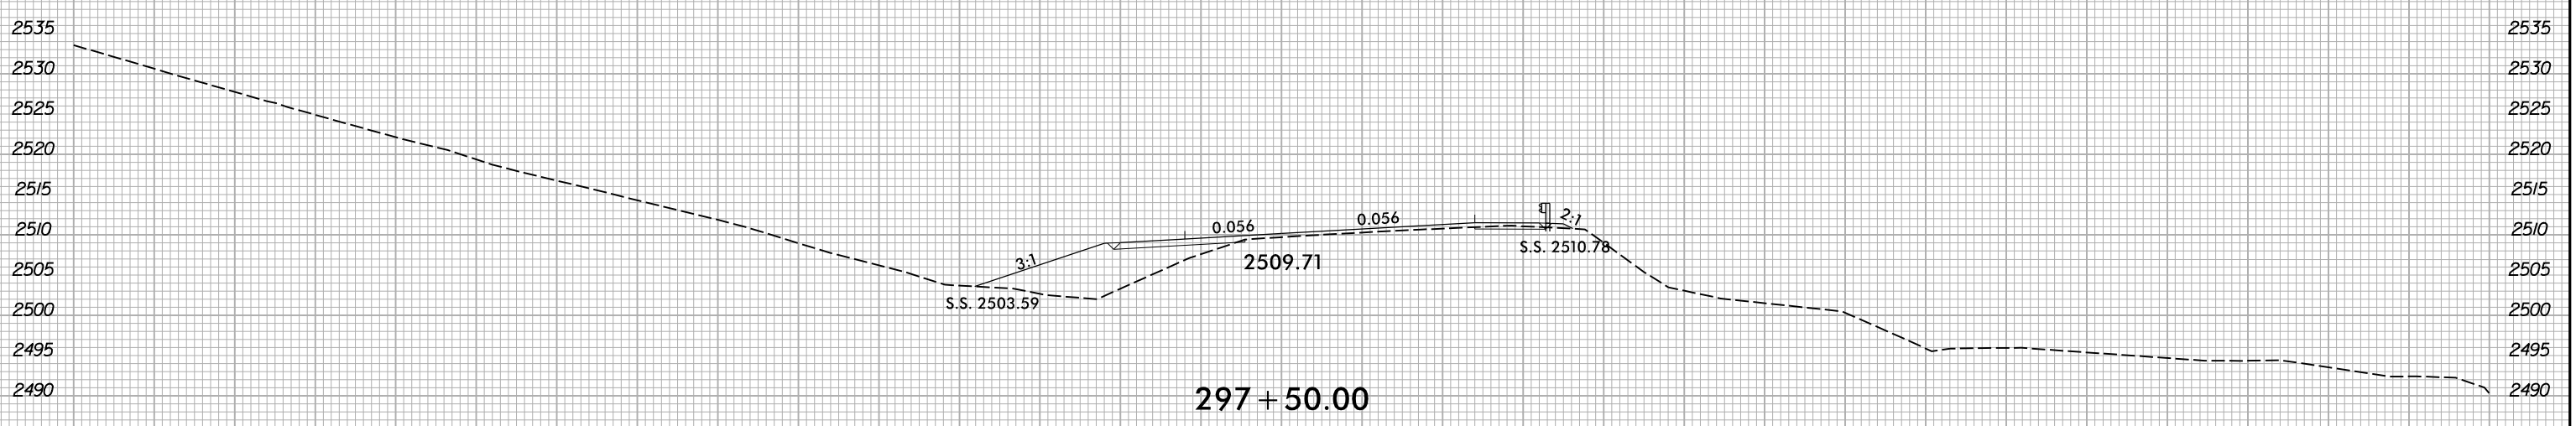


6/23/16

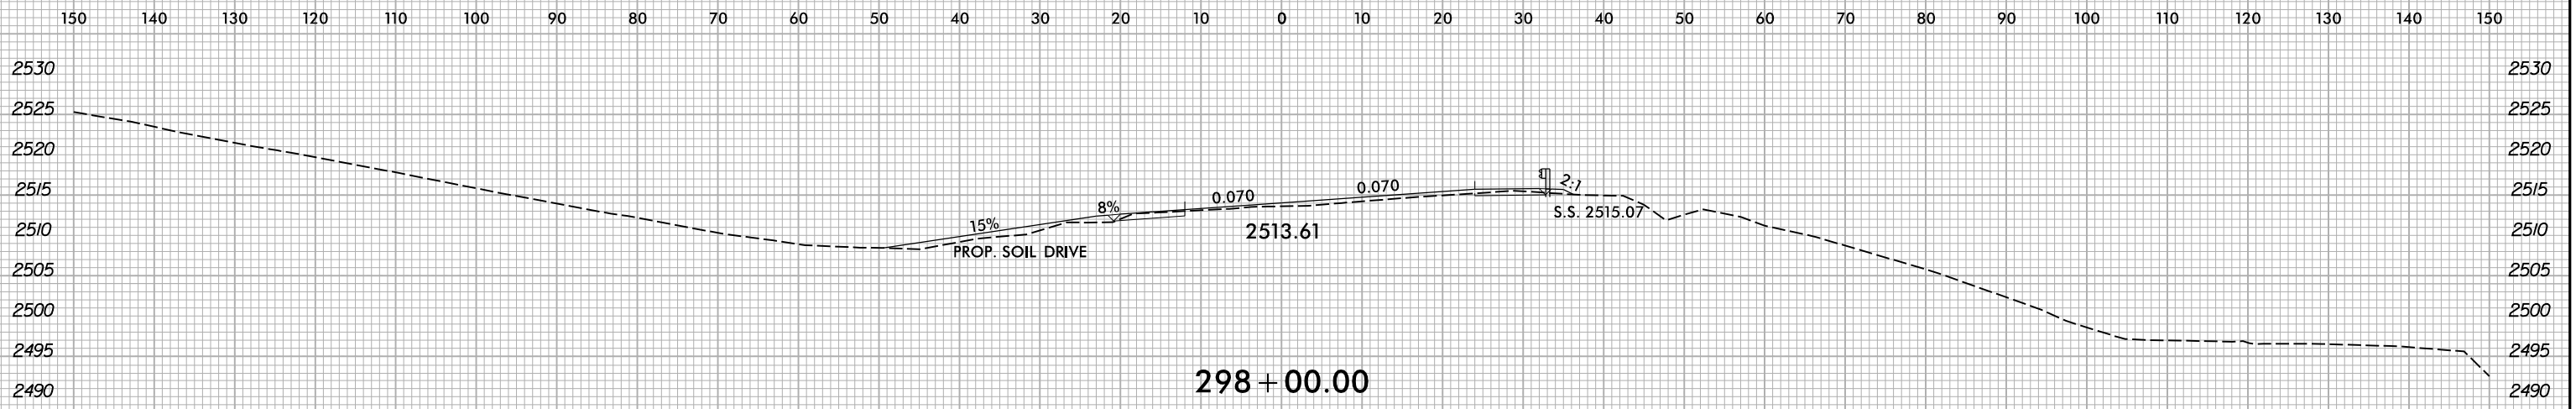

6/8/2022 X:\NGDOT\A-0009CB\A-0009CB.Rdw...xl.L.dgn User:smelvr