


6/23/16

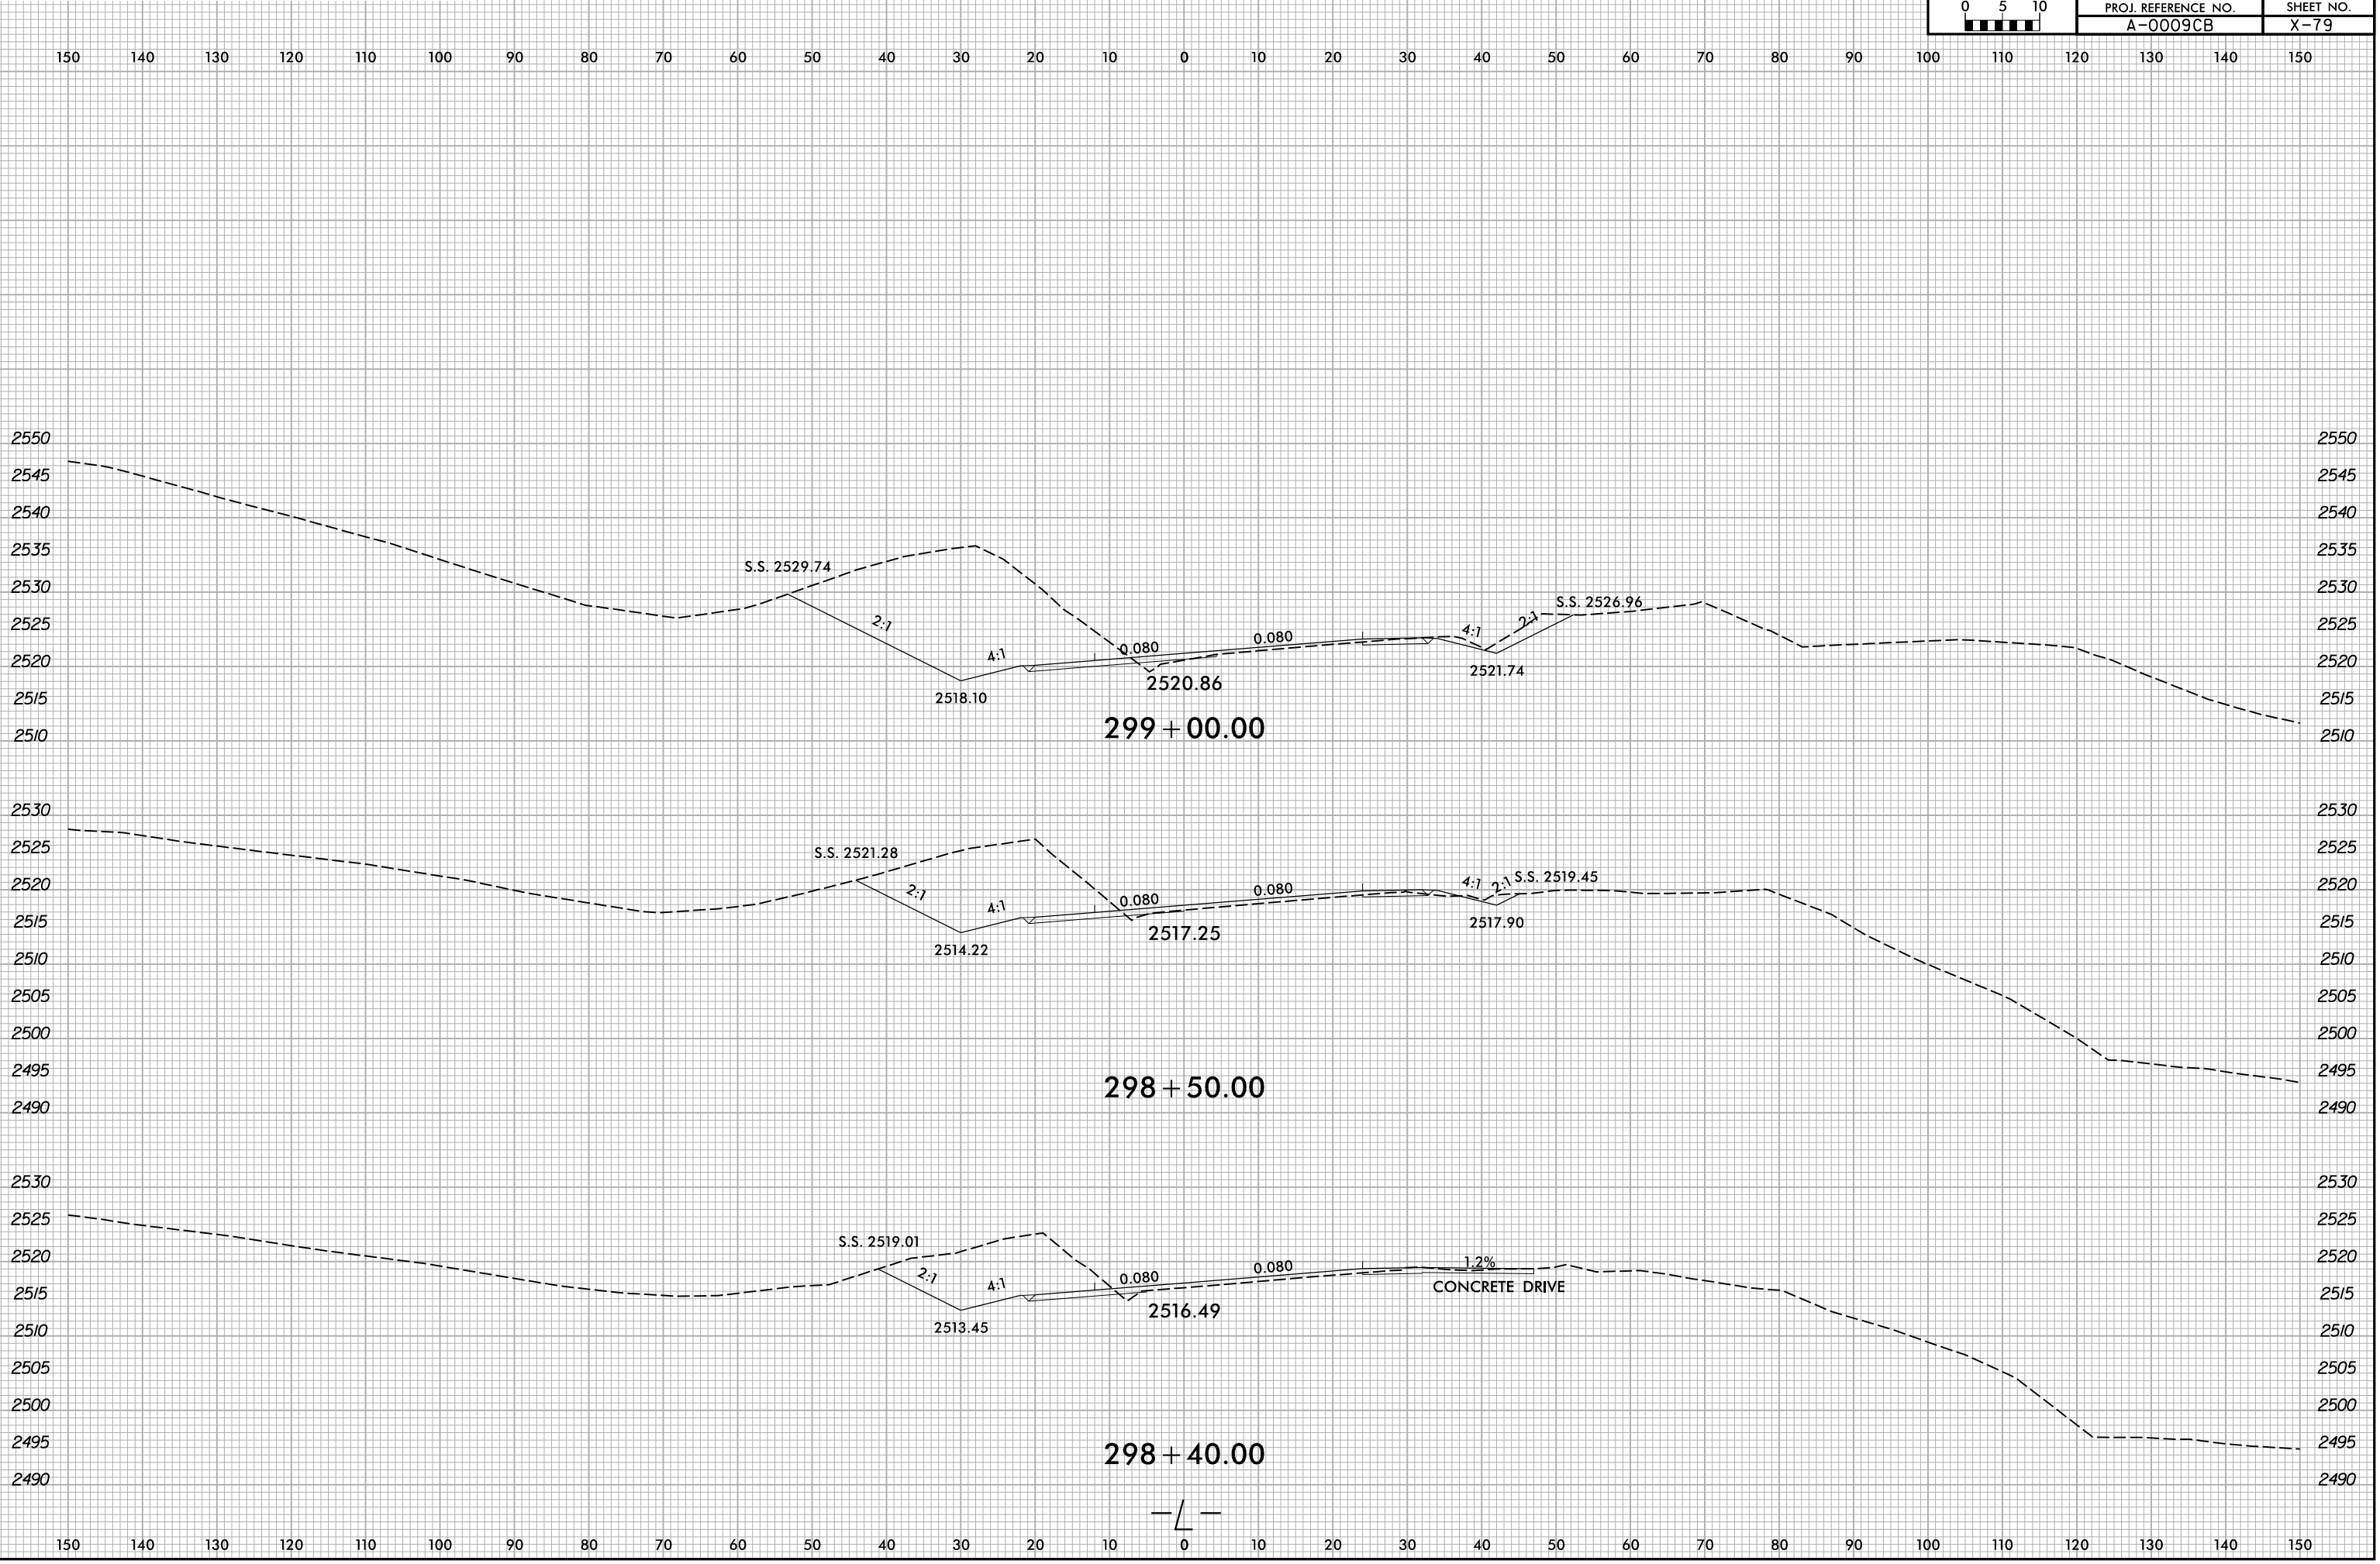

X:\NGDOT\A-0009CB\A-0009CB.Rdw... User:smelvr