
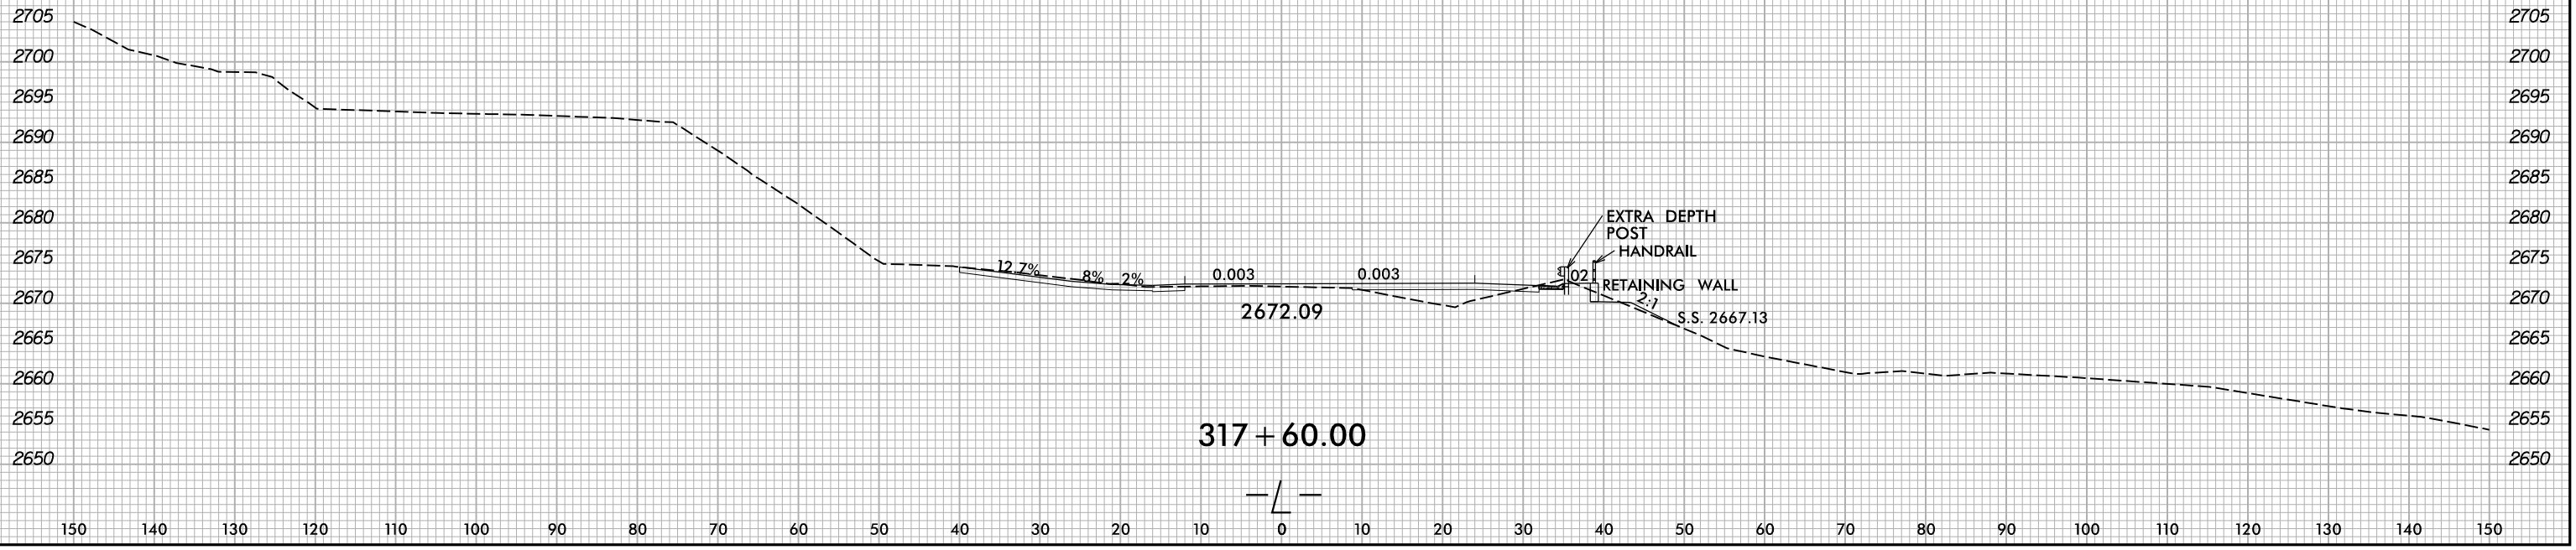
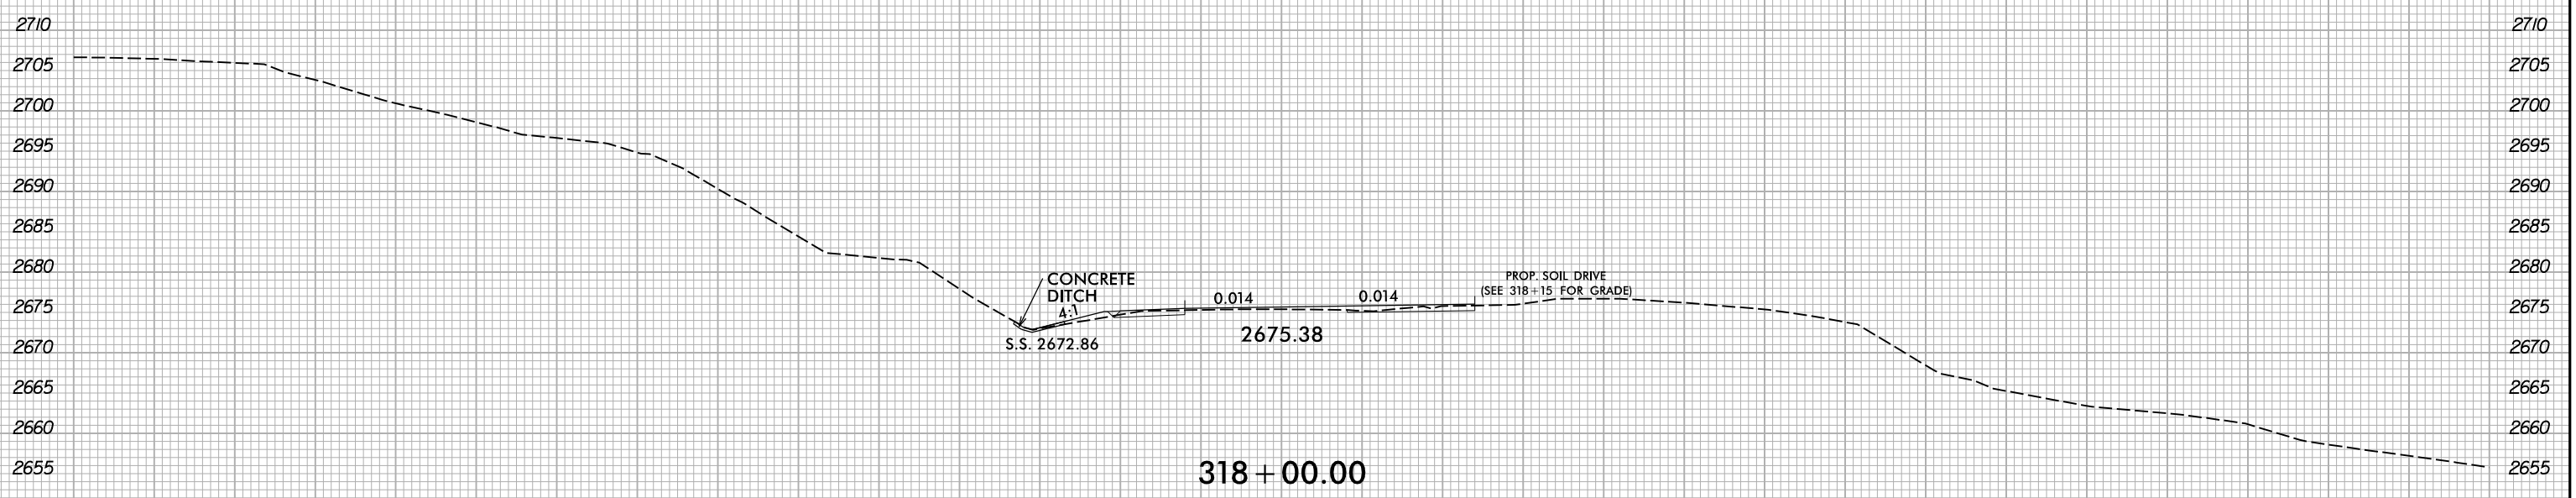


6/23/16

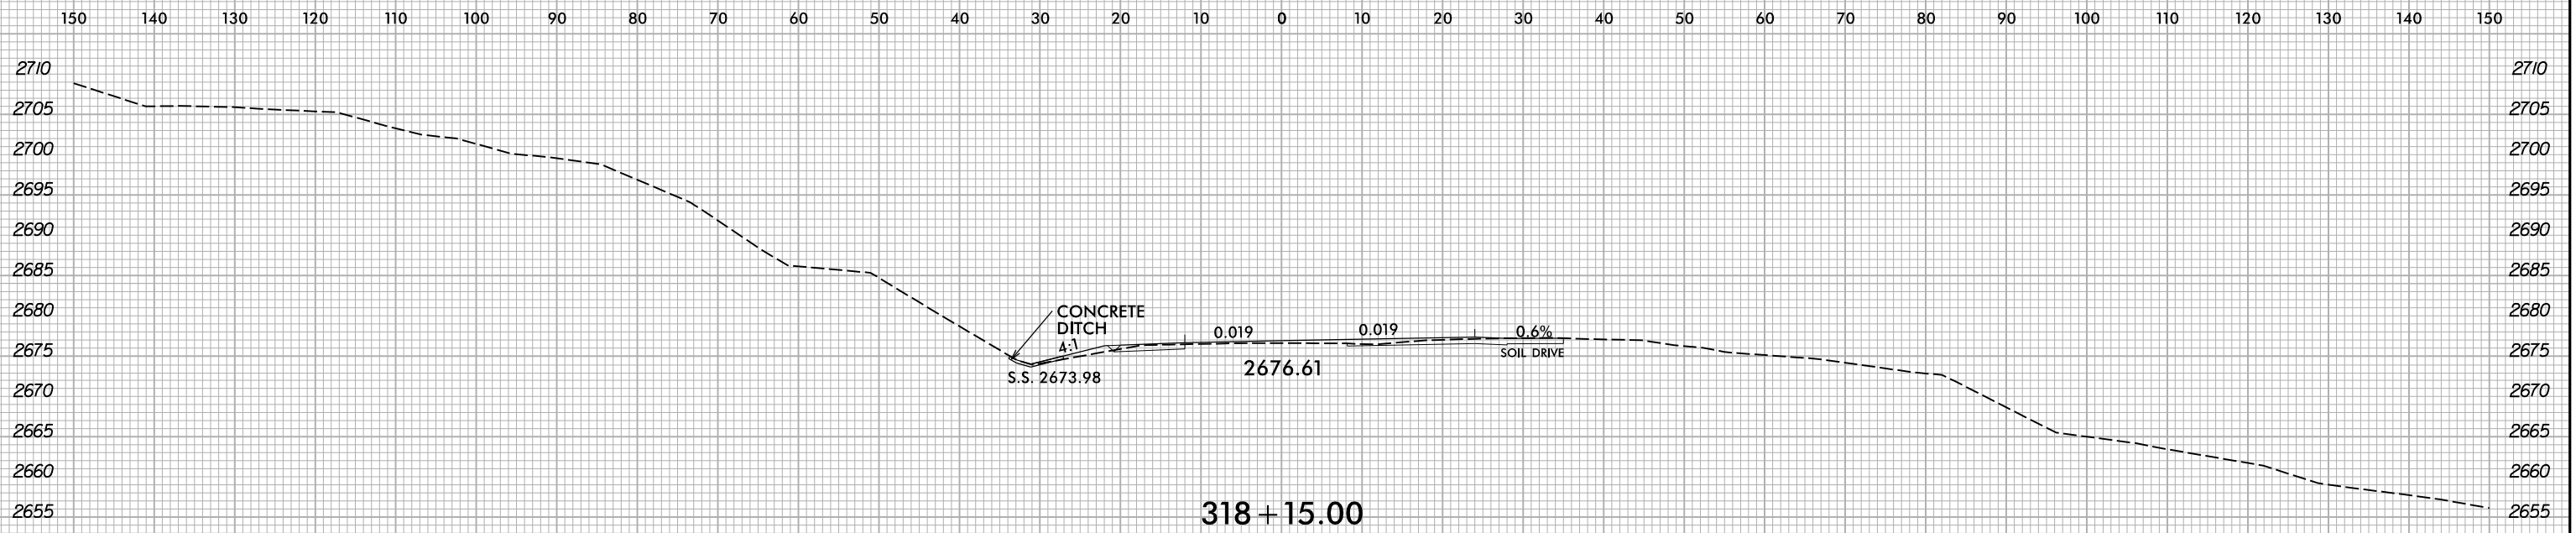

6/8/2022 X:\NG\001\A-0009CB\A-0009CB.Rdw...xp.L.dgn User:smelvr