
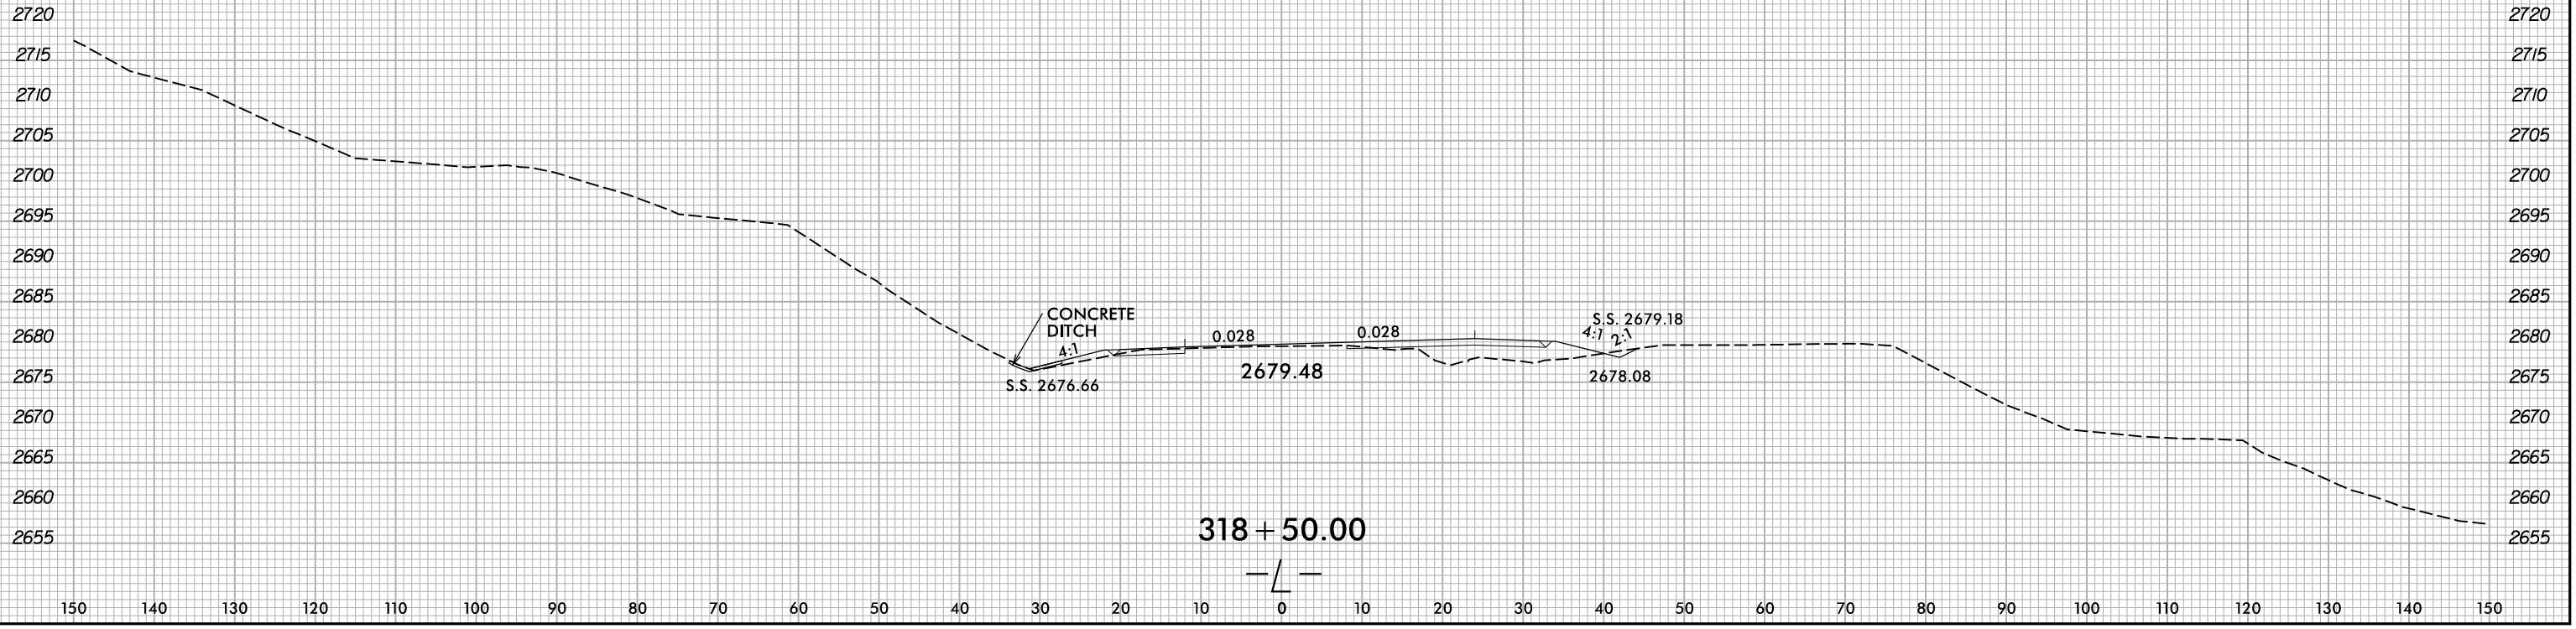


6/23/16

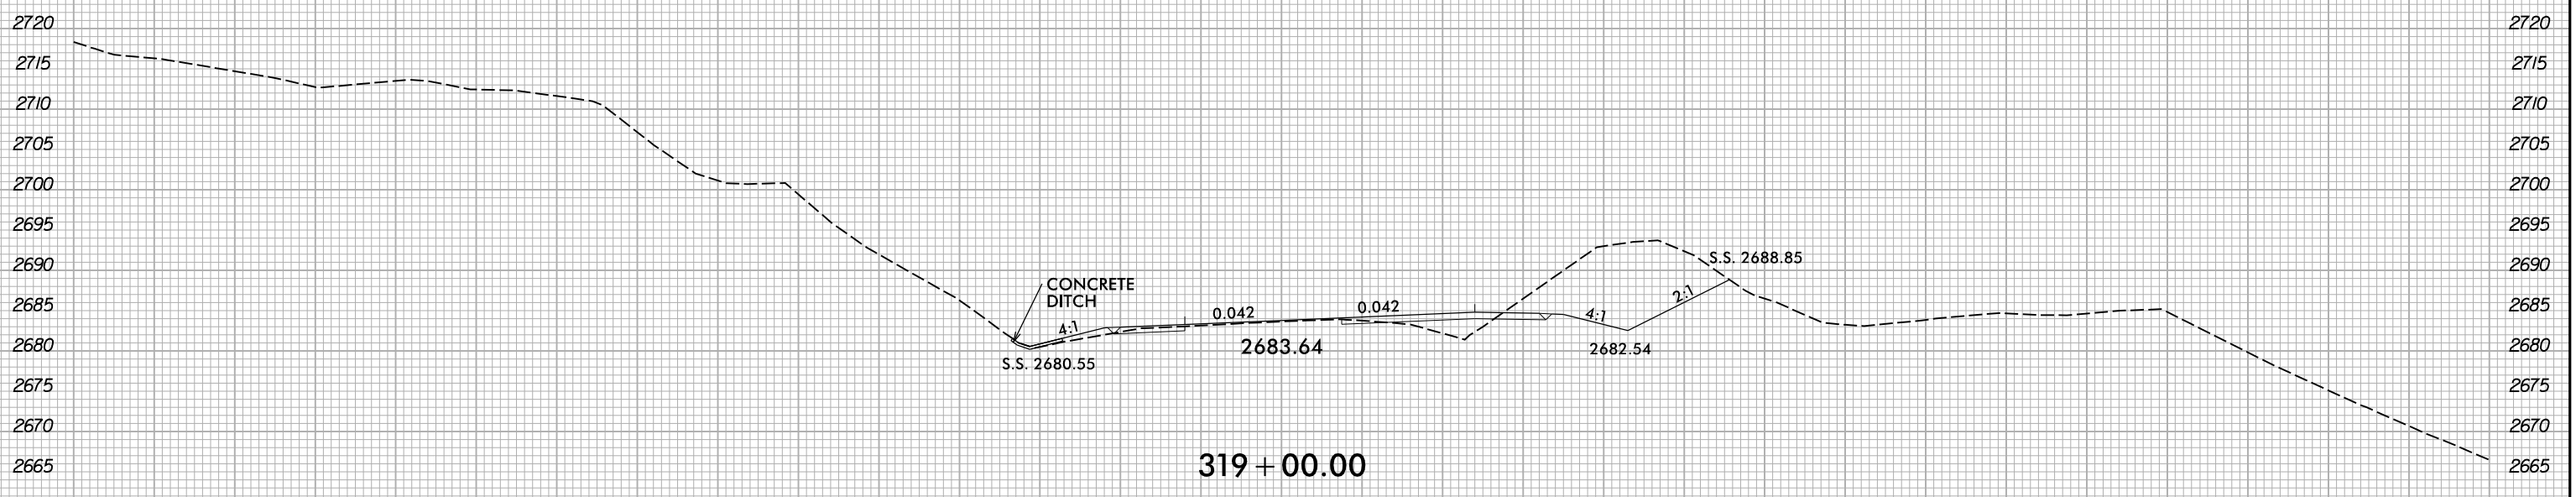

6/8/2022 X:\NGD001\A-0009CB\A-0009CB-R.dwg User:smelvr