
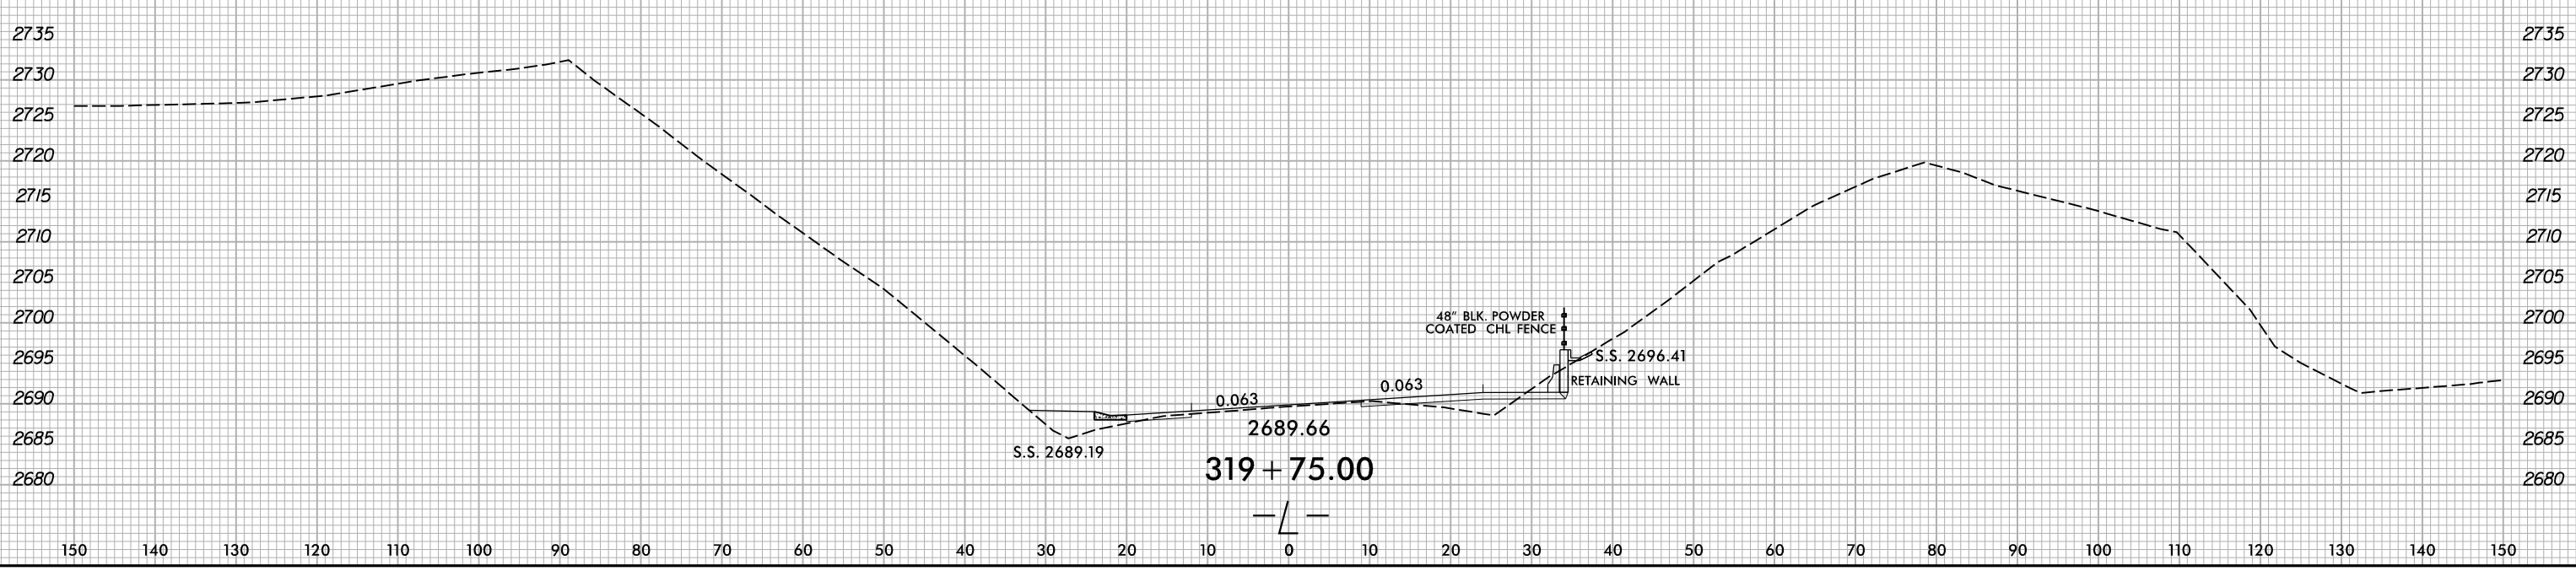


150 140 130 120 110 100 90 80 70 60 50 40 30 20 10 0 10 20 30 40 50 60 70 80 90 100 110 120 130 140 150

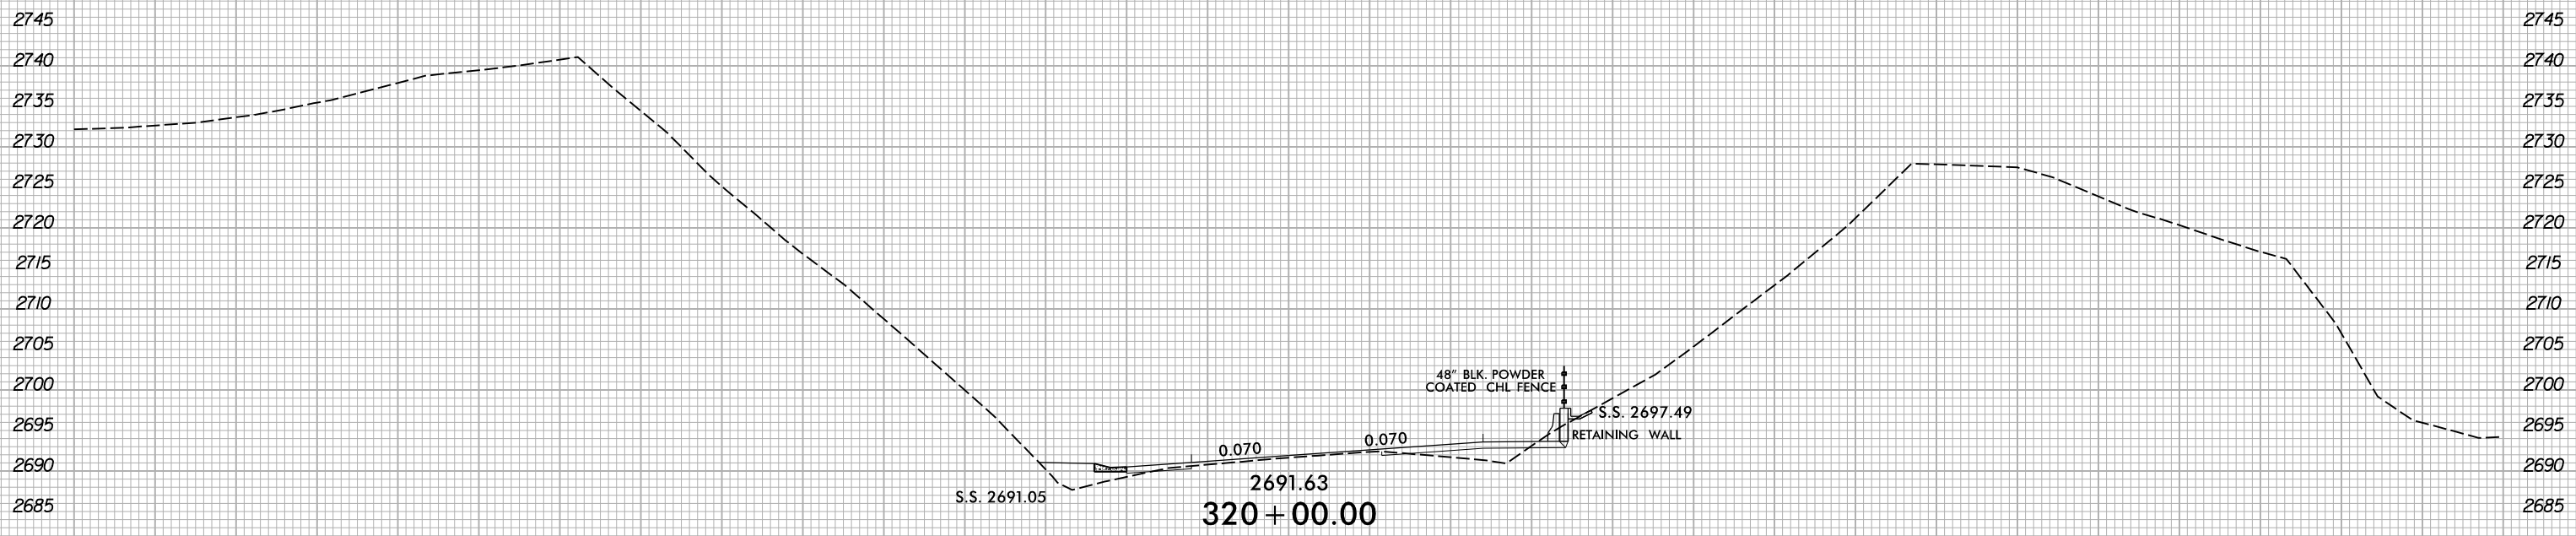

6/8/2022
 X:\NGDOT\A-0009CB\A-0009CB.Rdw\A-0009CB.L.dgn
 User:smelvr

— / —