


6/23/16

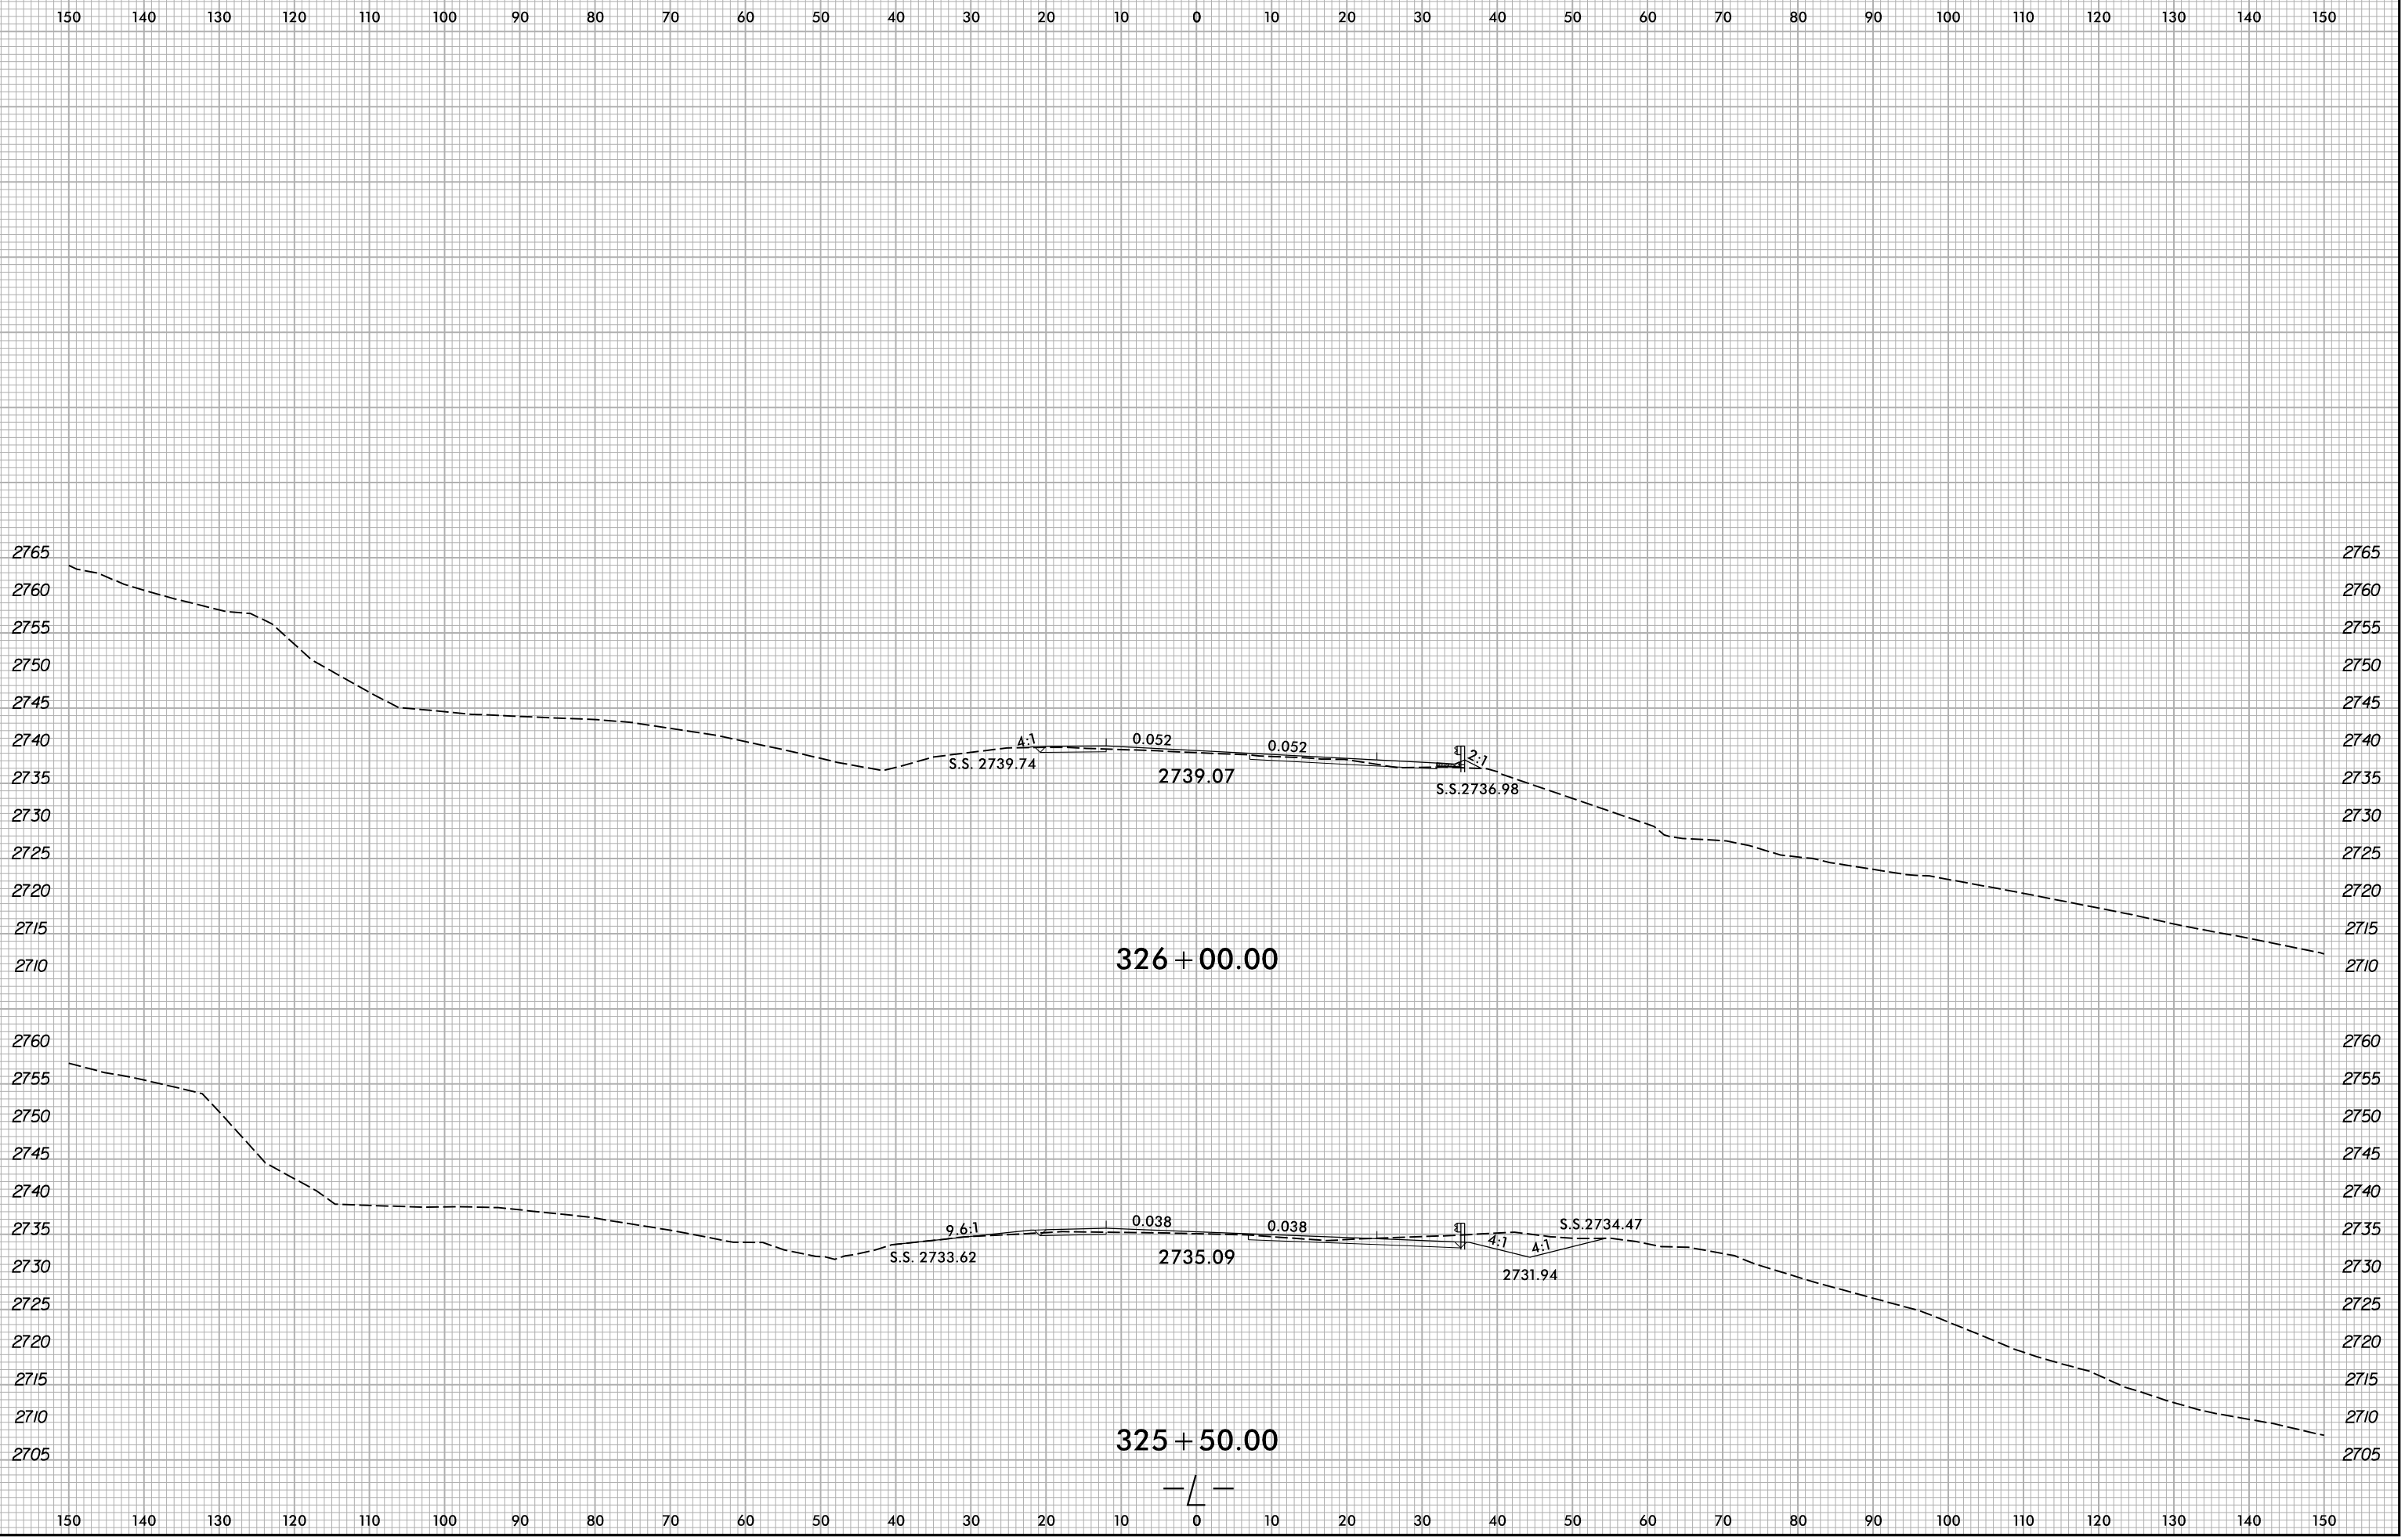

6/8/2022 X:\N\001\A-0009\Roadway\XSC\A-0009CB-A-0009CB.Rdw...xl.L.dgn User:smelvr