
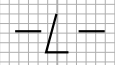
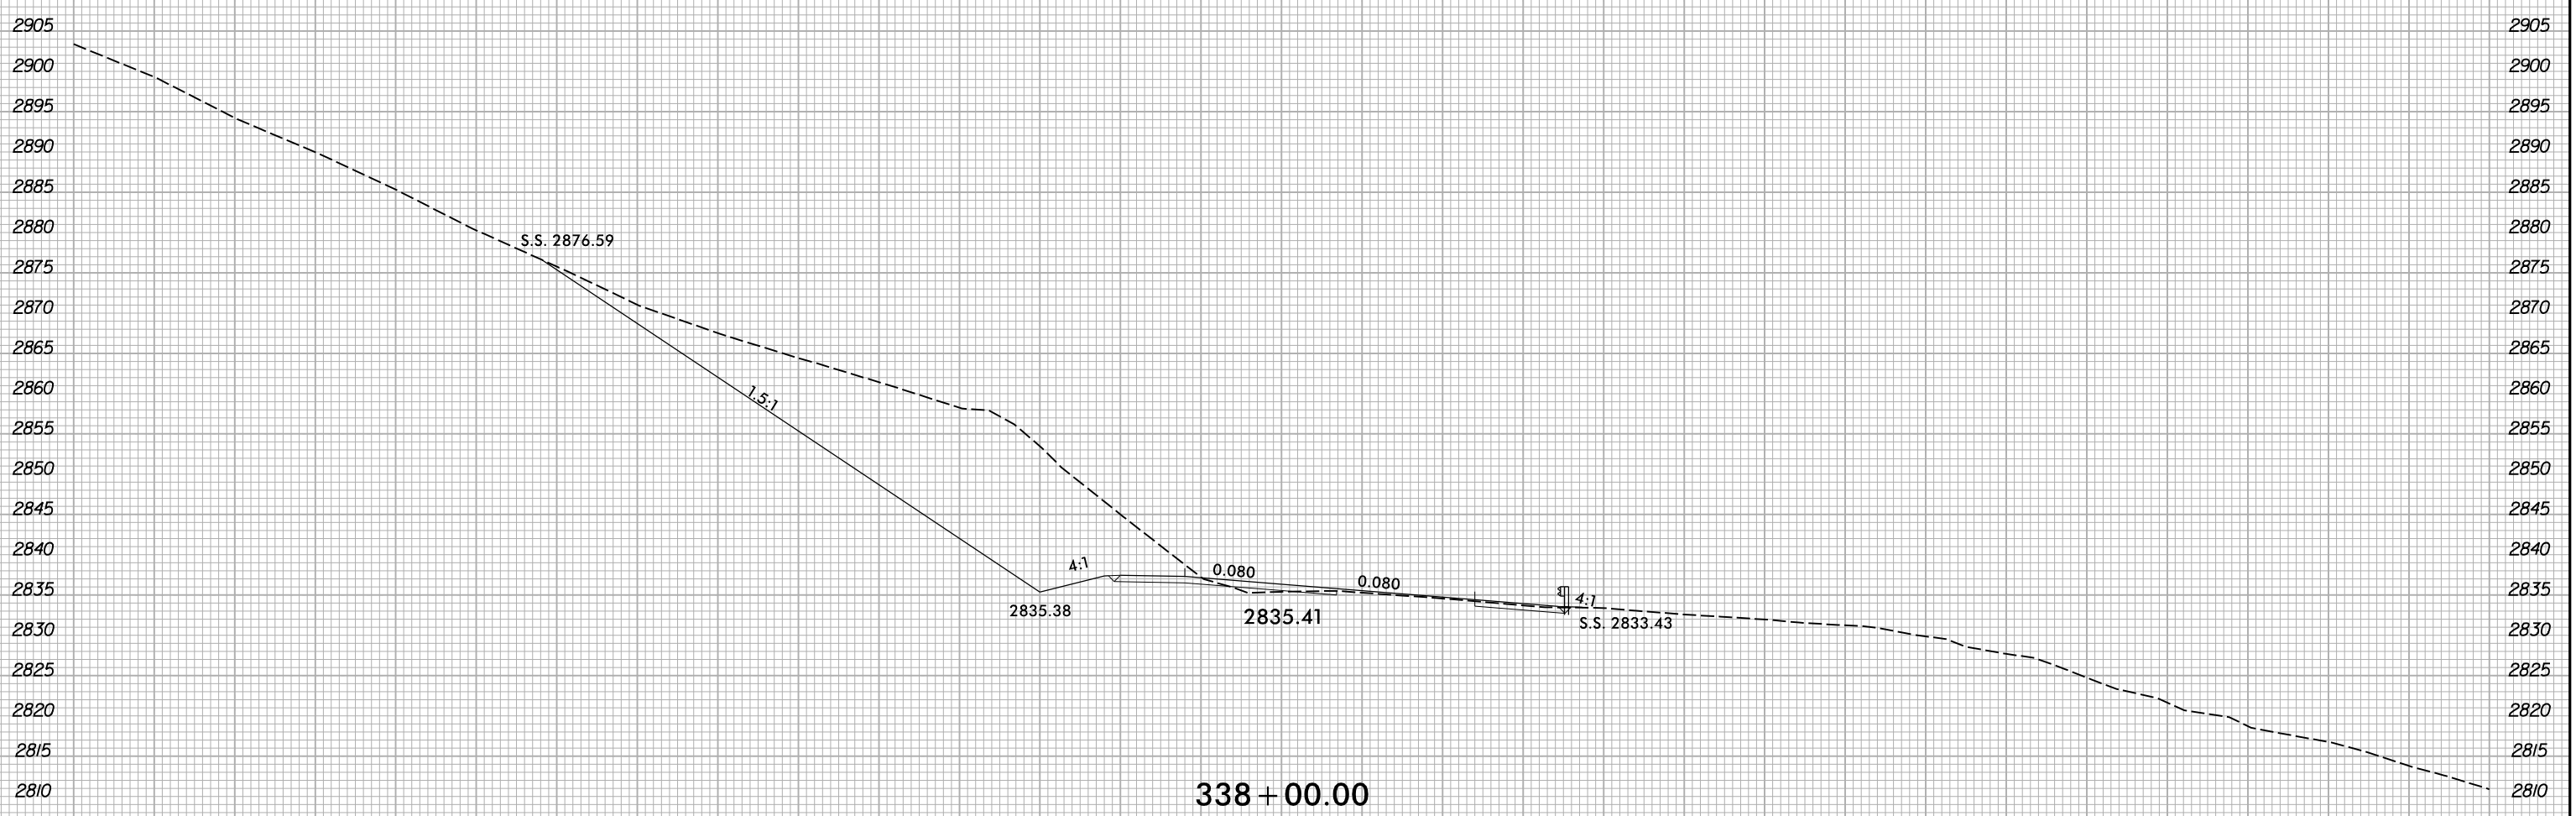


6/23/16

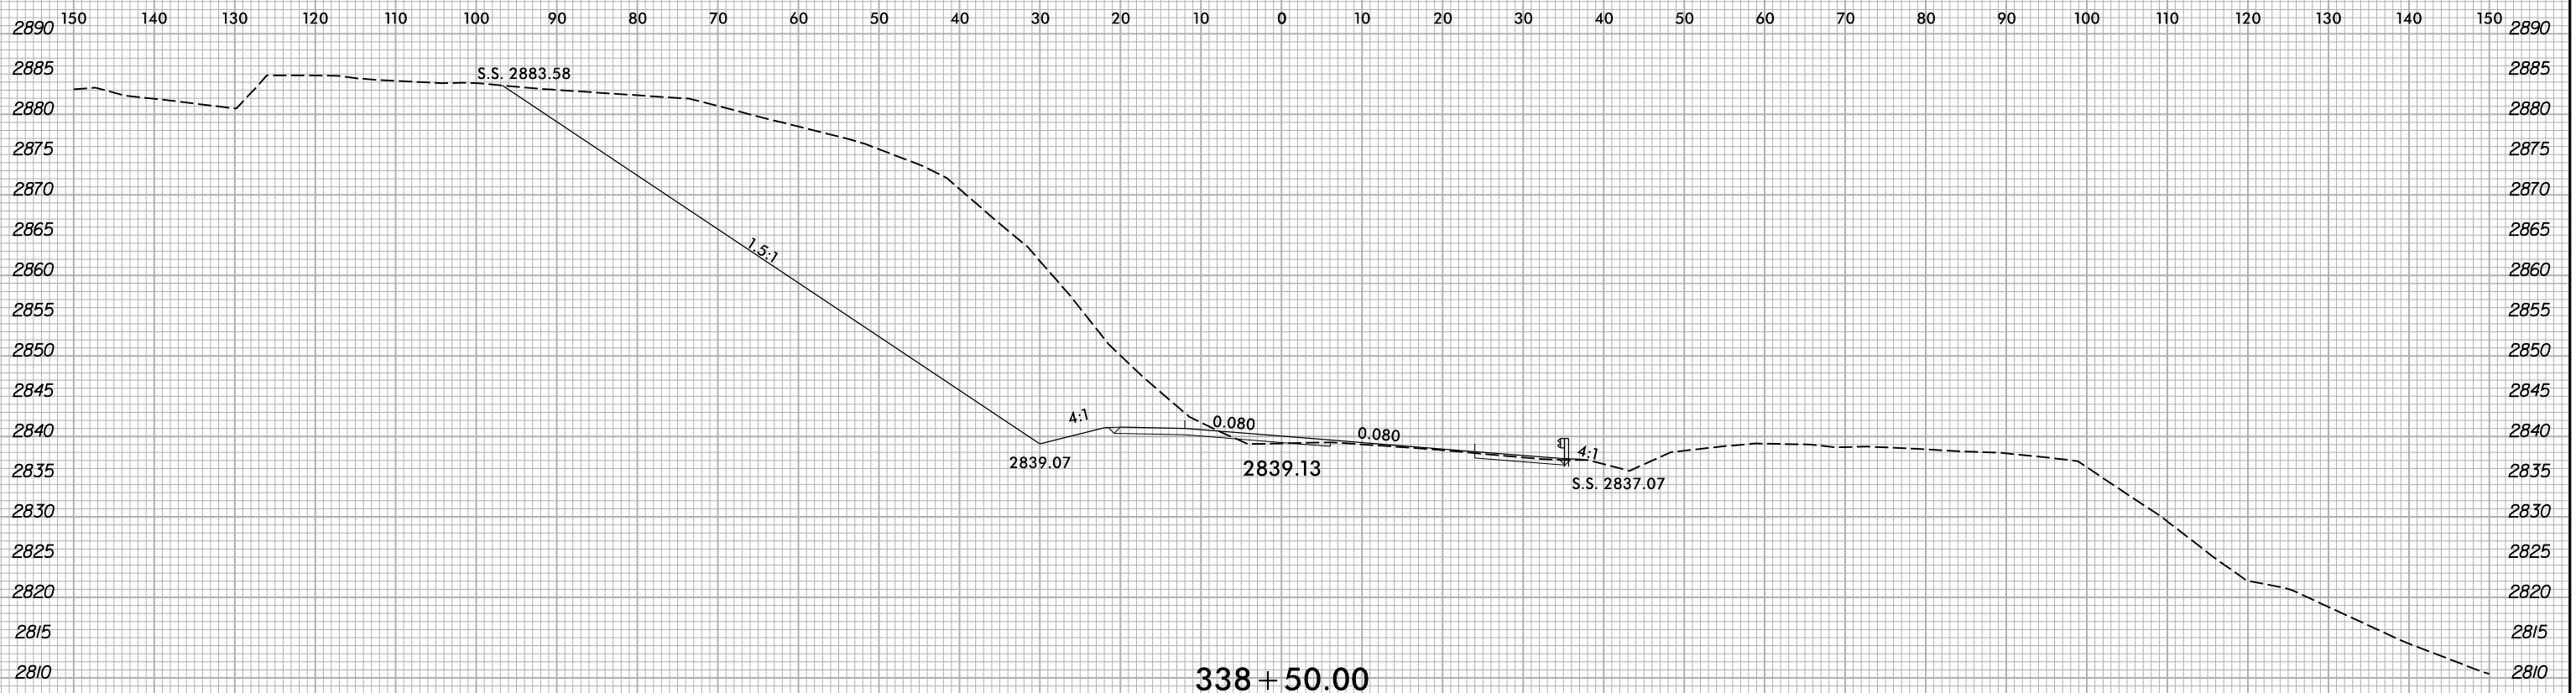

6/8/2022  
 X:\NCDOT\A-0009CB\A-0009CB.Rdw...xp.L.dgn  
 User:smelvr