


6/23/16

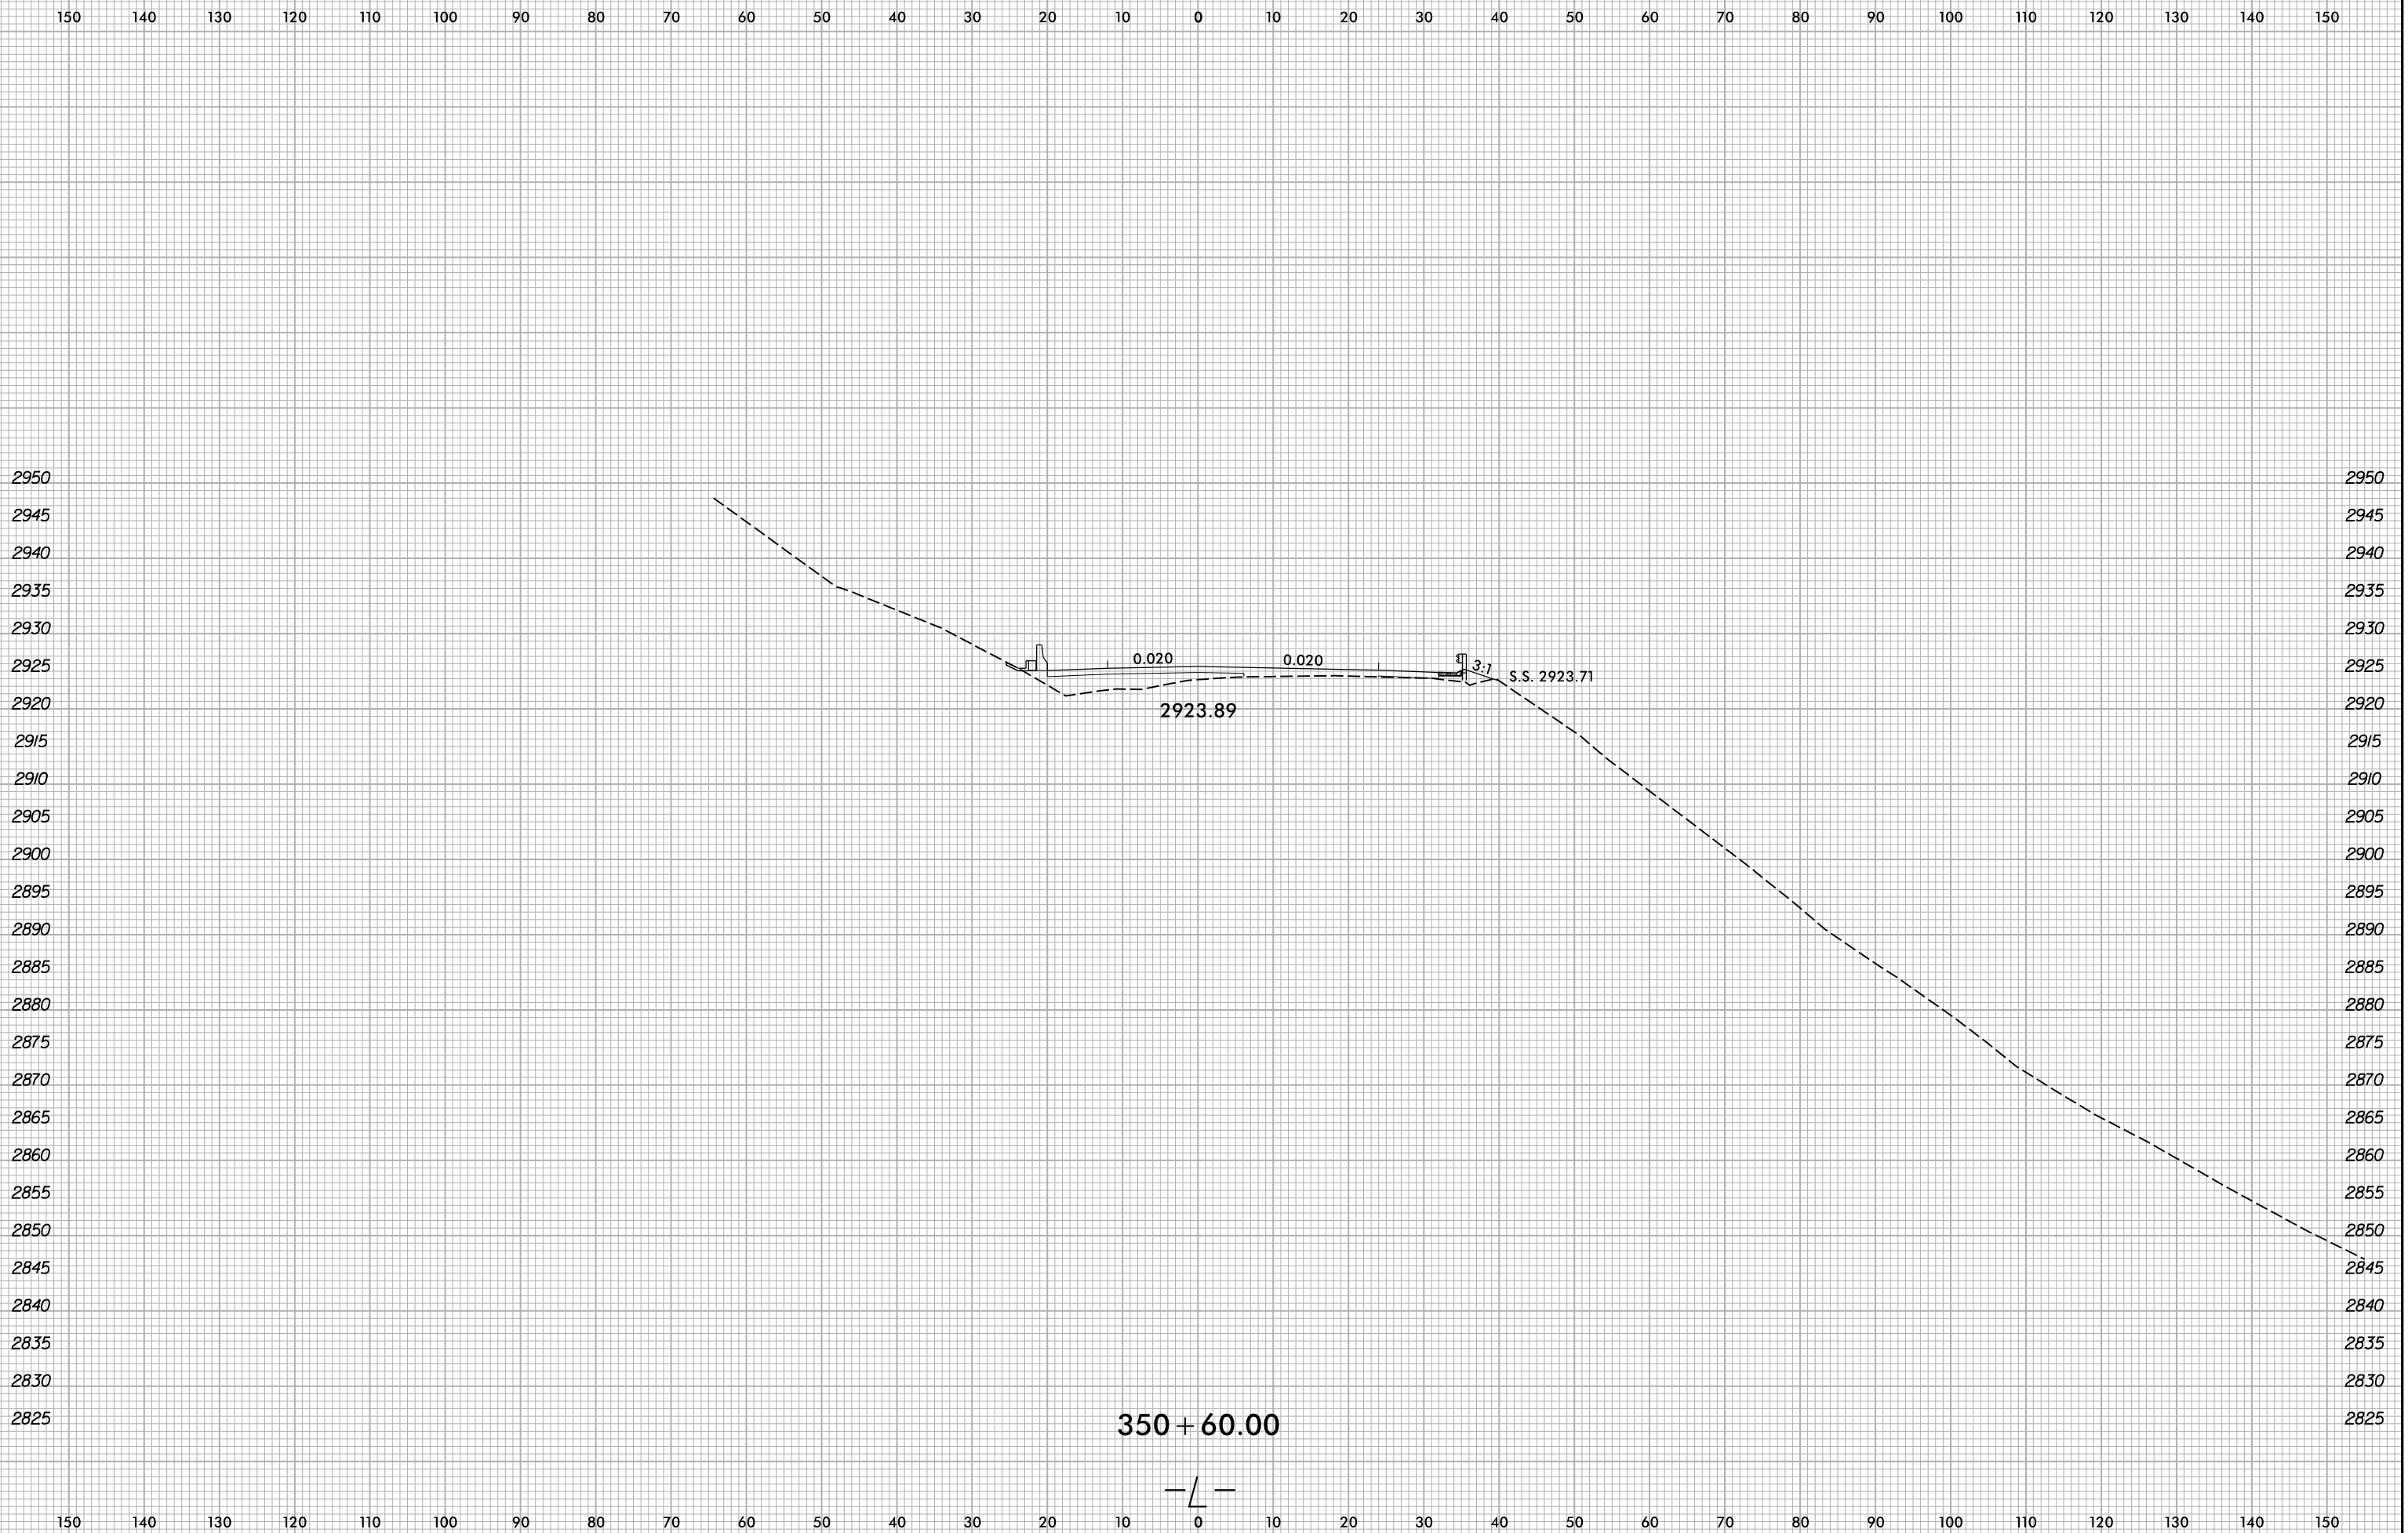

6/8/2022 X:\NCDOT\A-0009CB\A-0009CB-R.dwg... User:smelvr