


6/23/16

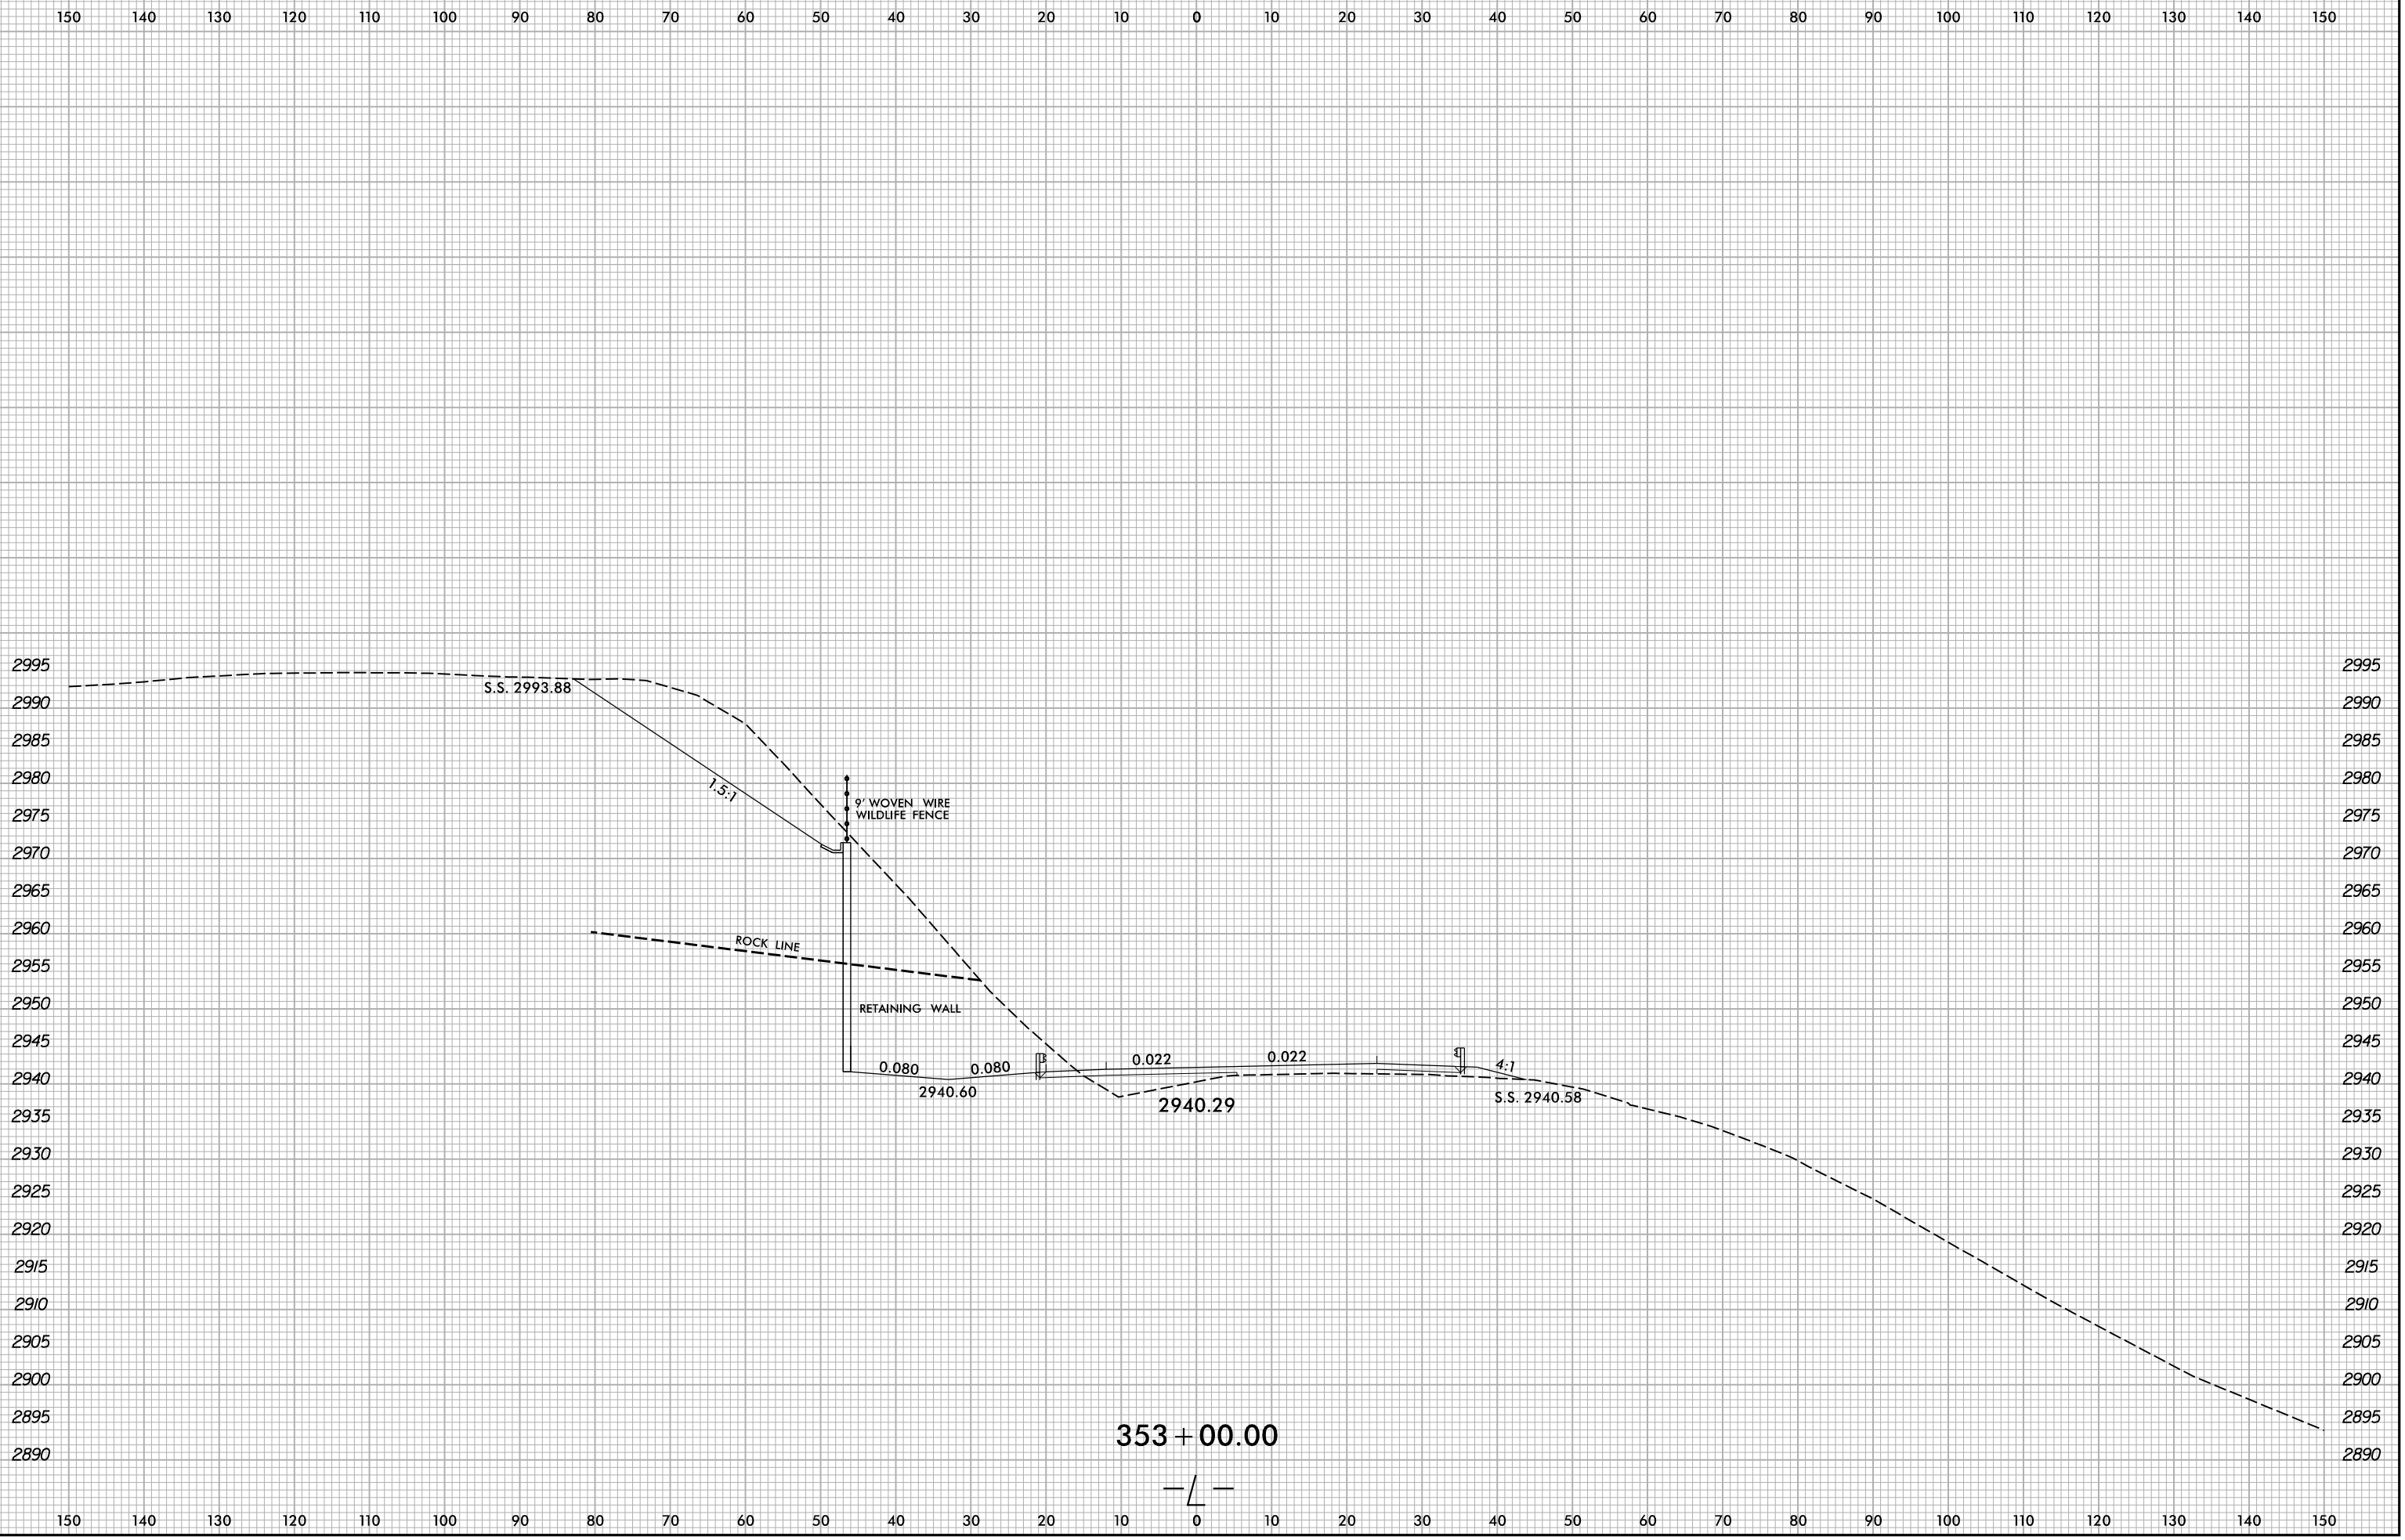

6/8/2022 X:\N\0001\A-0009CB\A-0009CB.Rdw...xp.L.dgn User:smelvr

353 + 00.00

