


6/23/16

0 5 10	PROJ. REFERENCE NO.	SHEET NO.
	A-0009CB	X-190

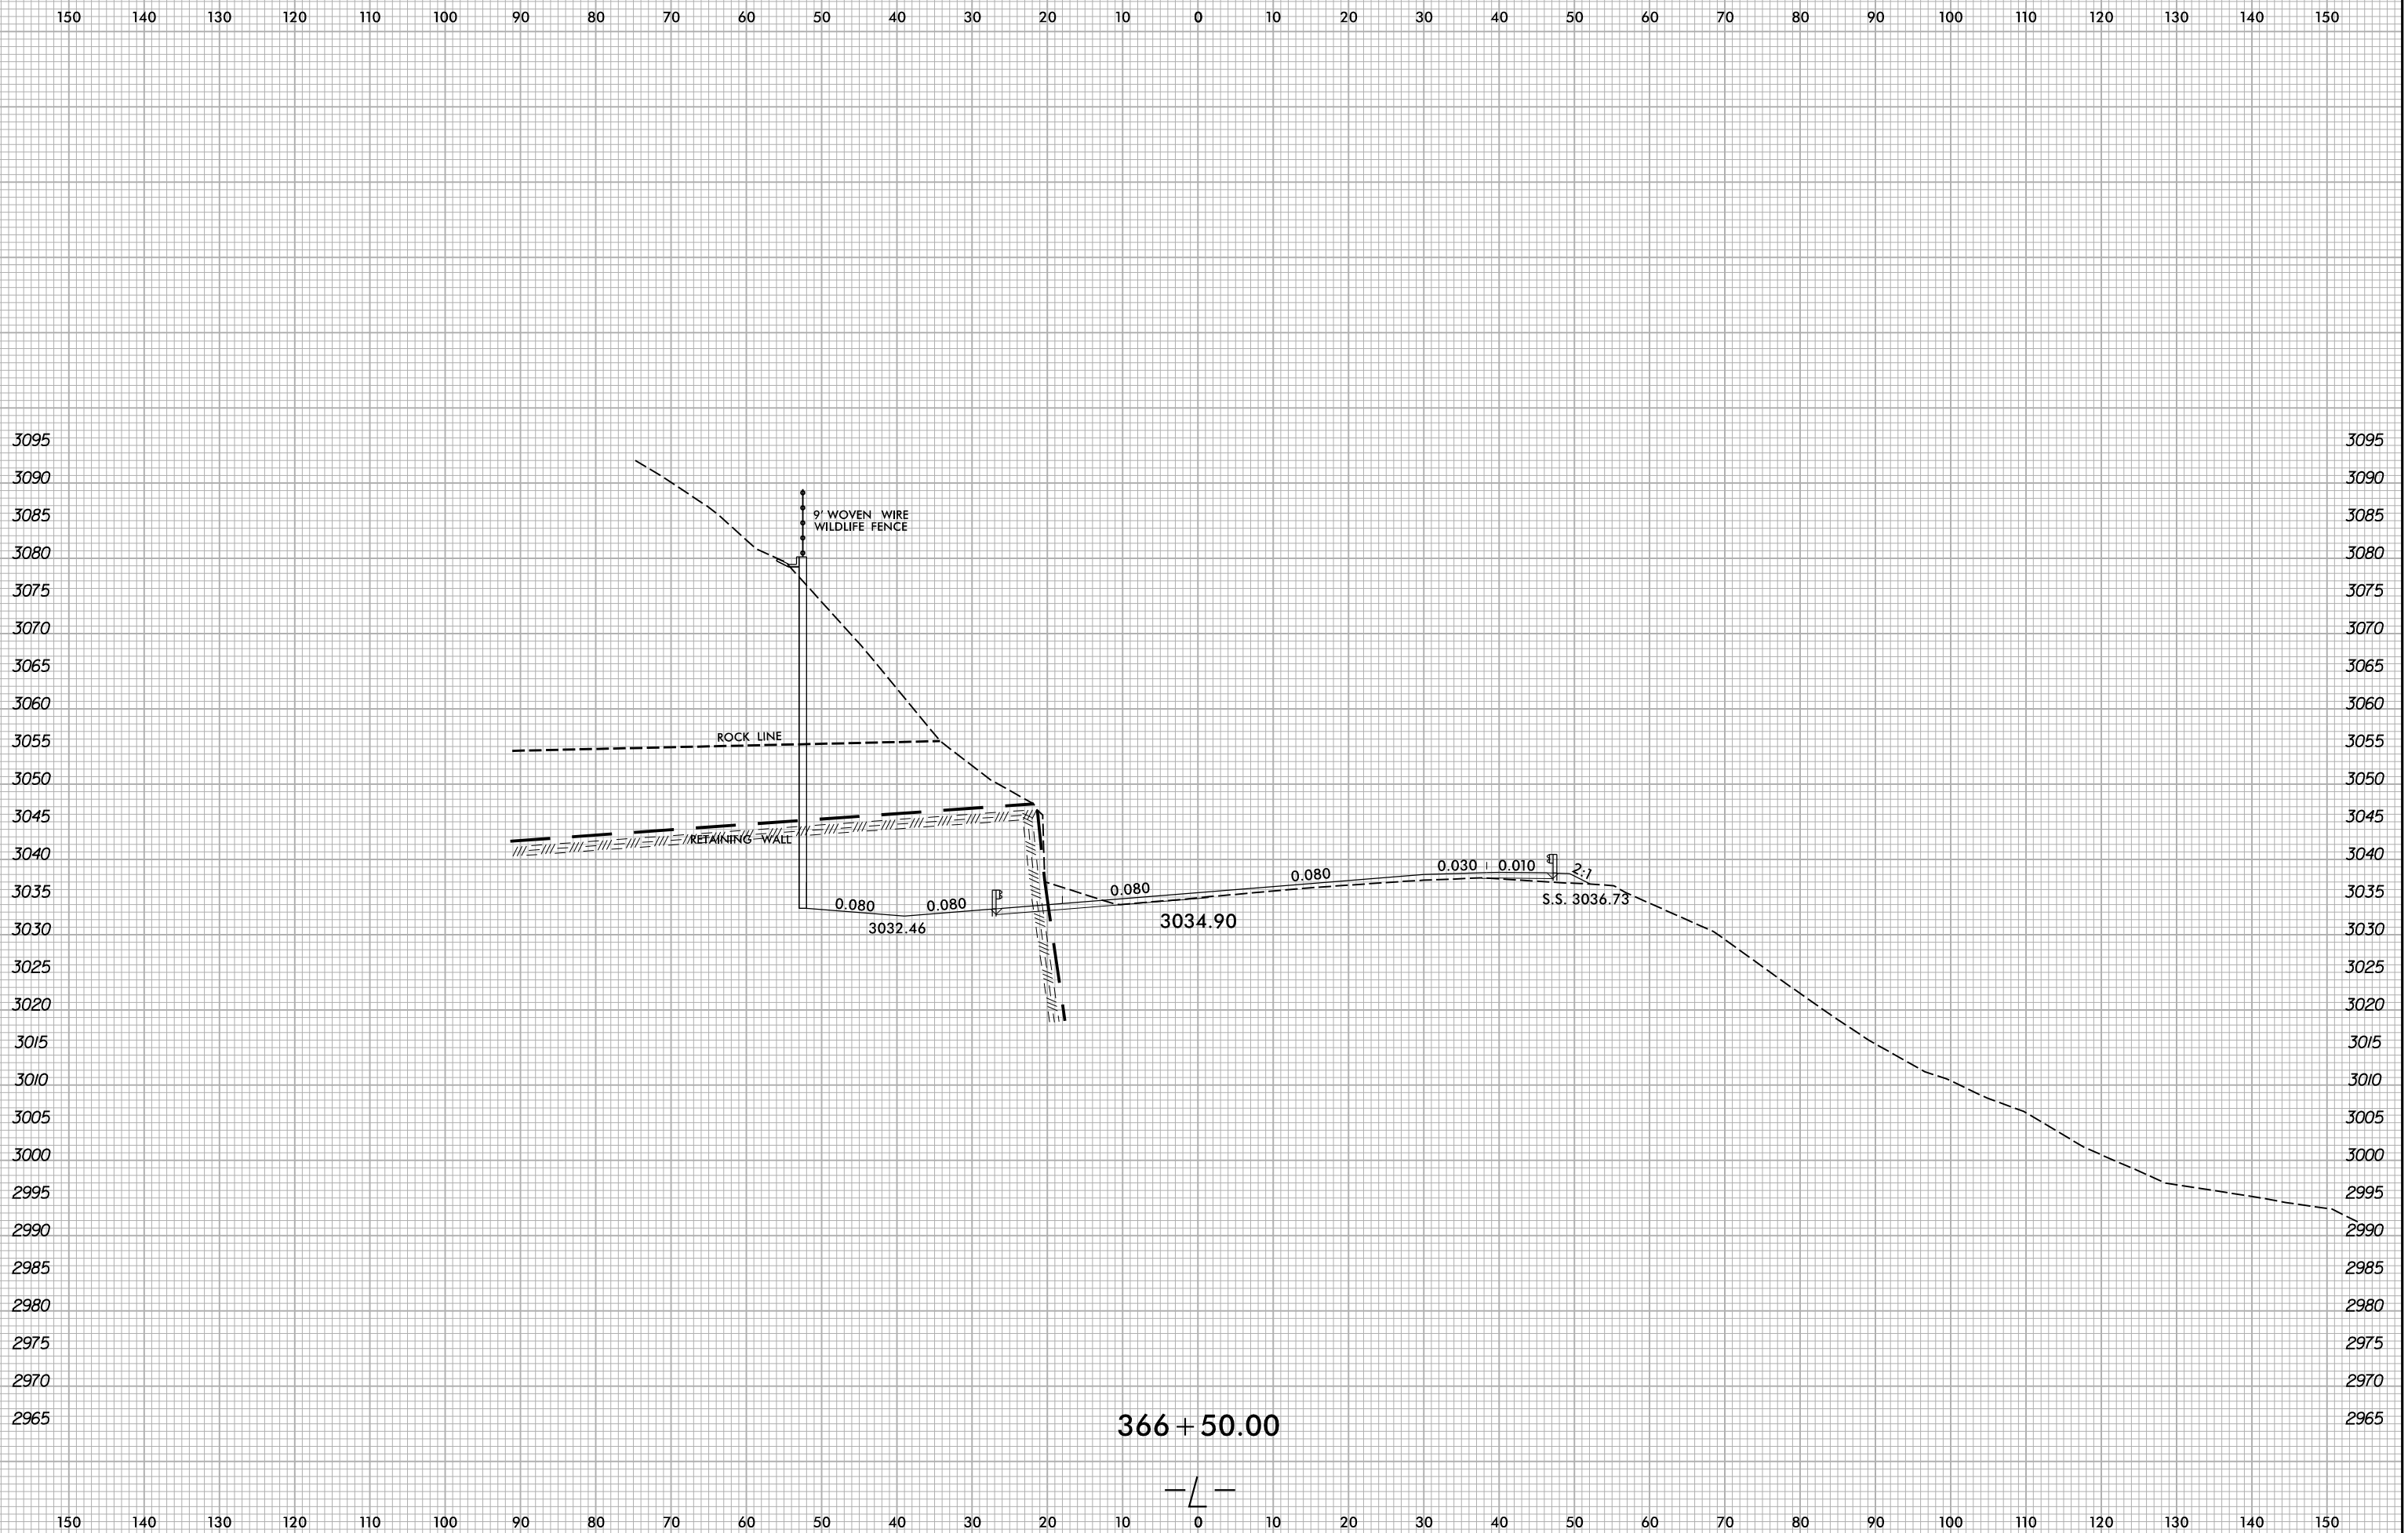

6/8/2022 X:\NGDOT\A-0009CB\A-0009CB-R.dwg... User:smelvr