


6/23/16

0 5 10	PROJ. REFERENCE NO.	SHEET NO.
	A-0009CB	X-205

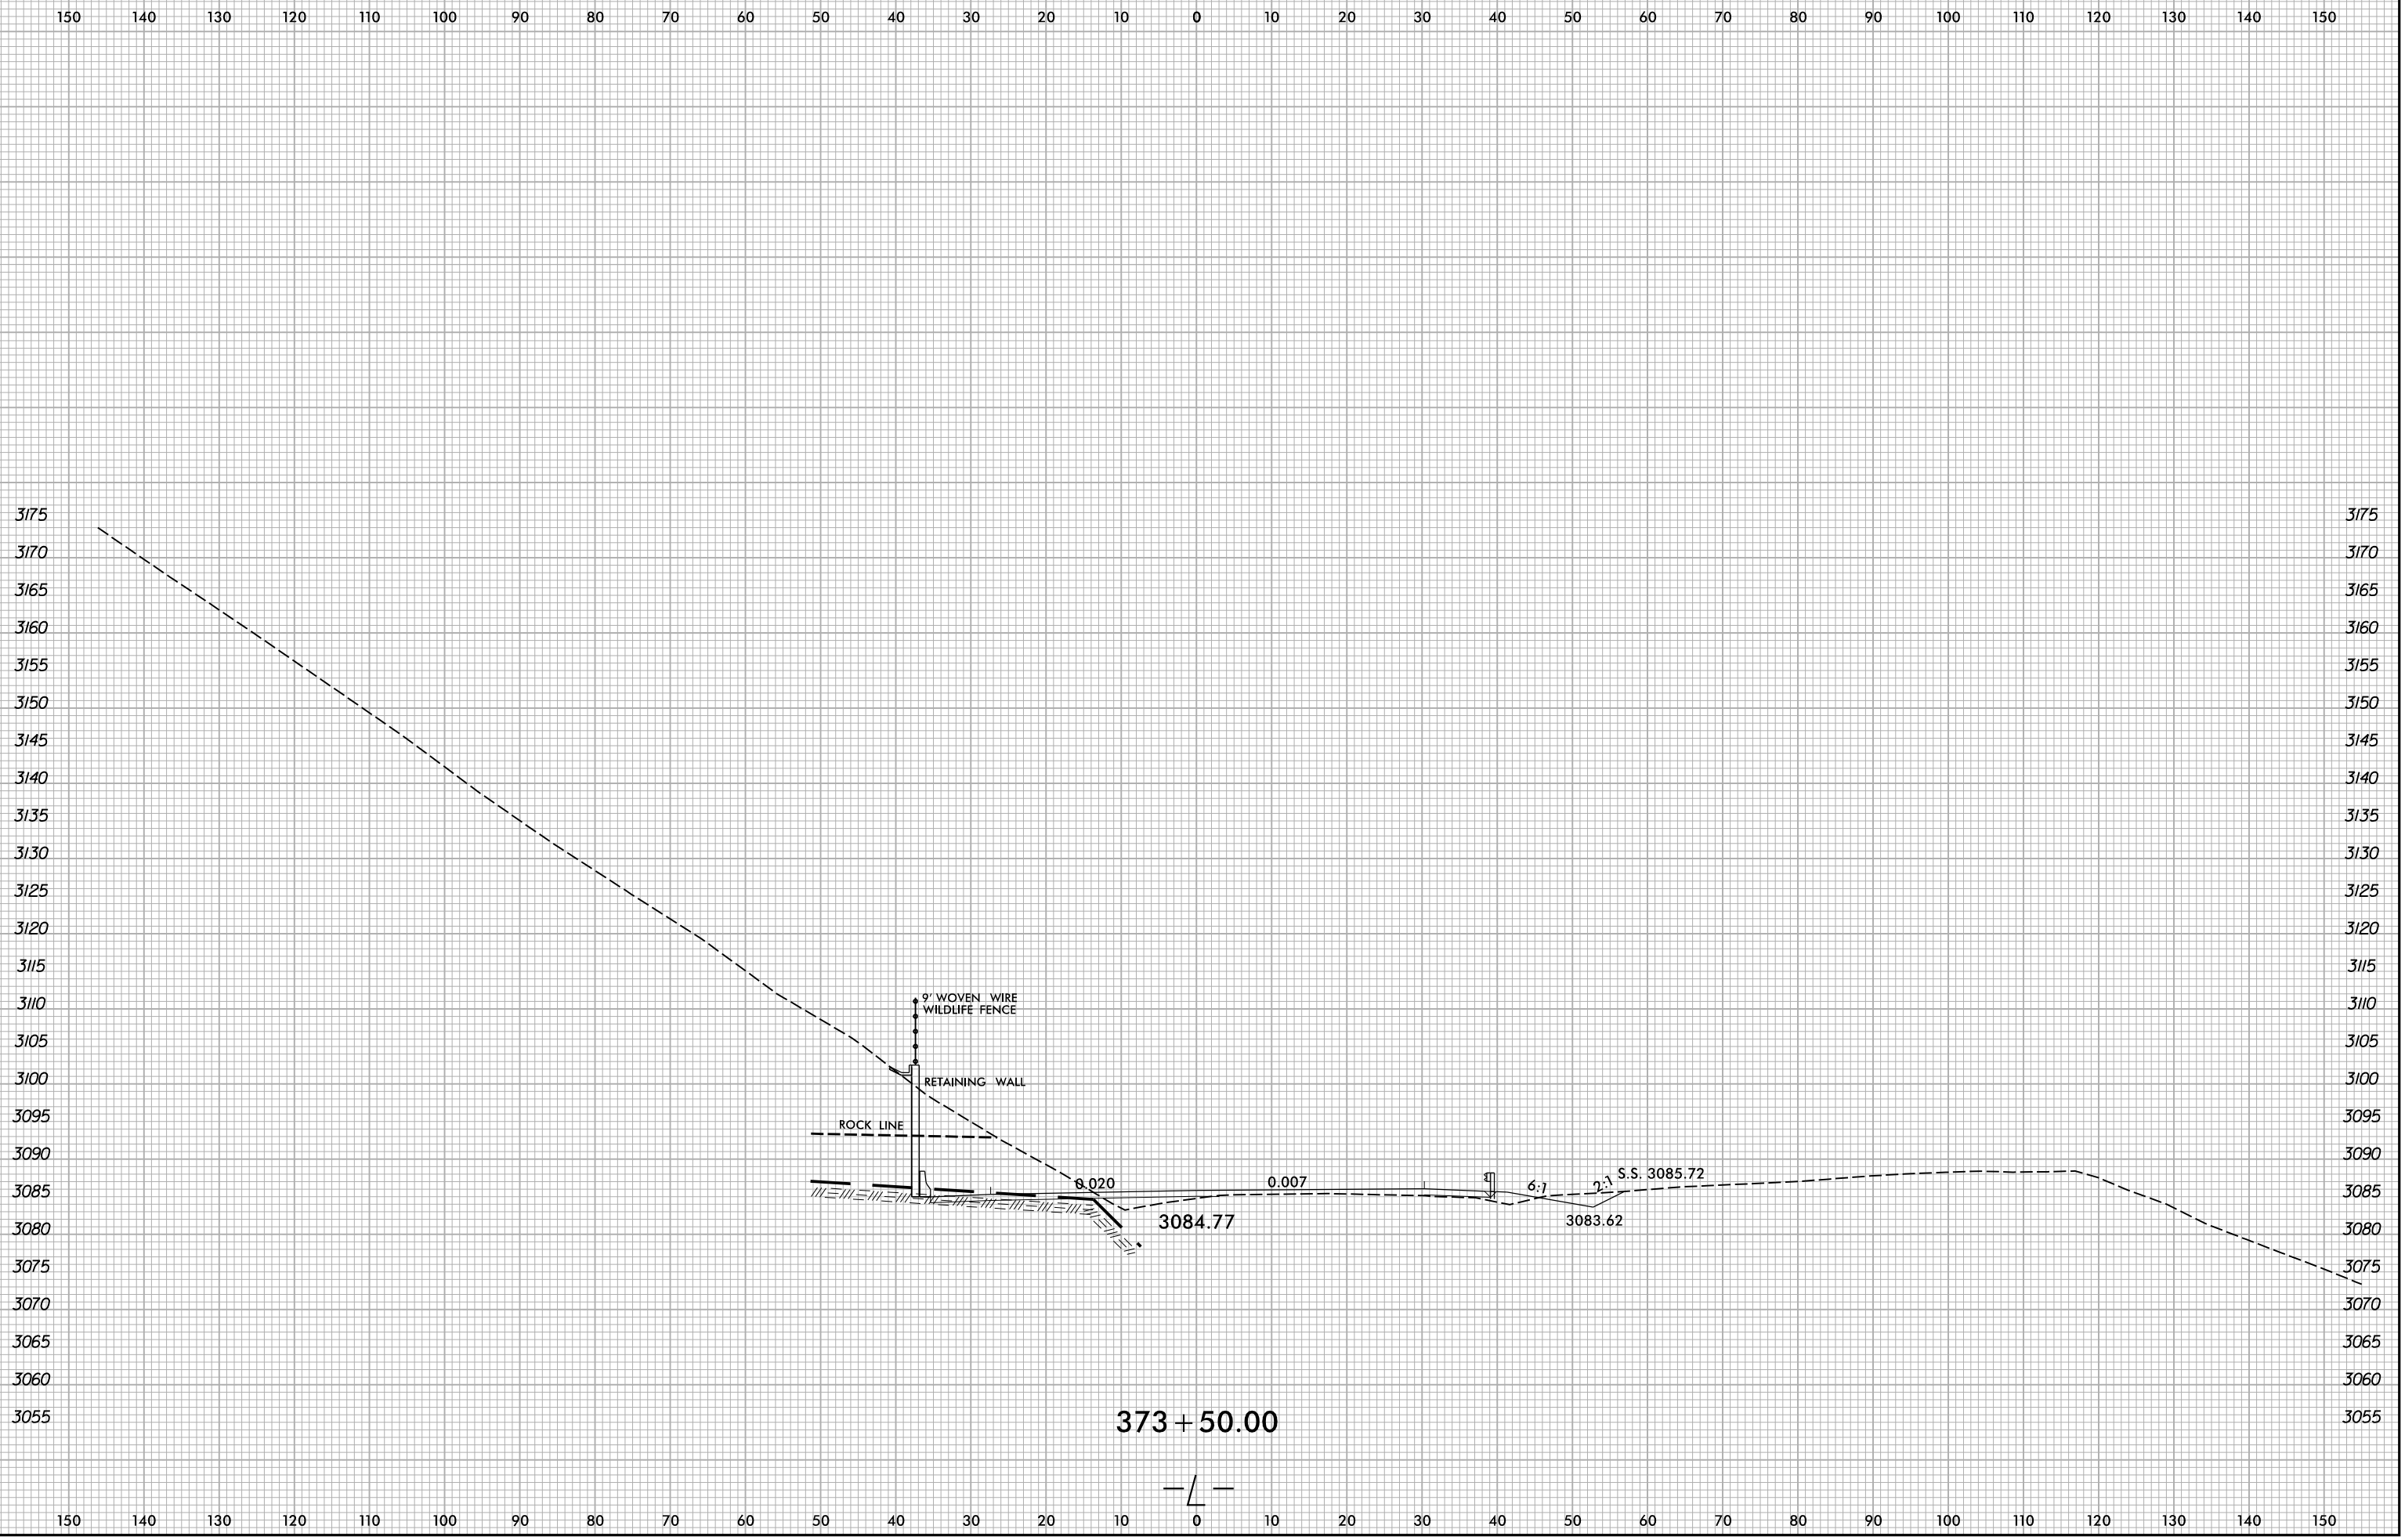

6/8/2022
X:\NCDOT\A-0009CB\A-0009CB-R.dwg
User:smelvr