


6/23/16

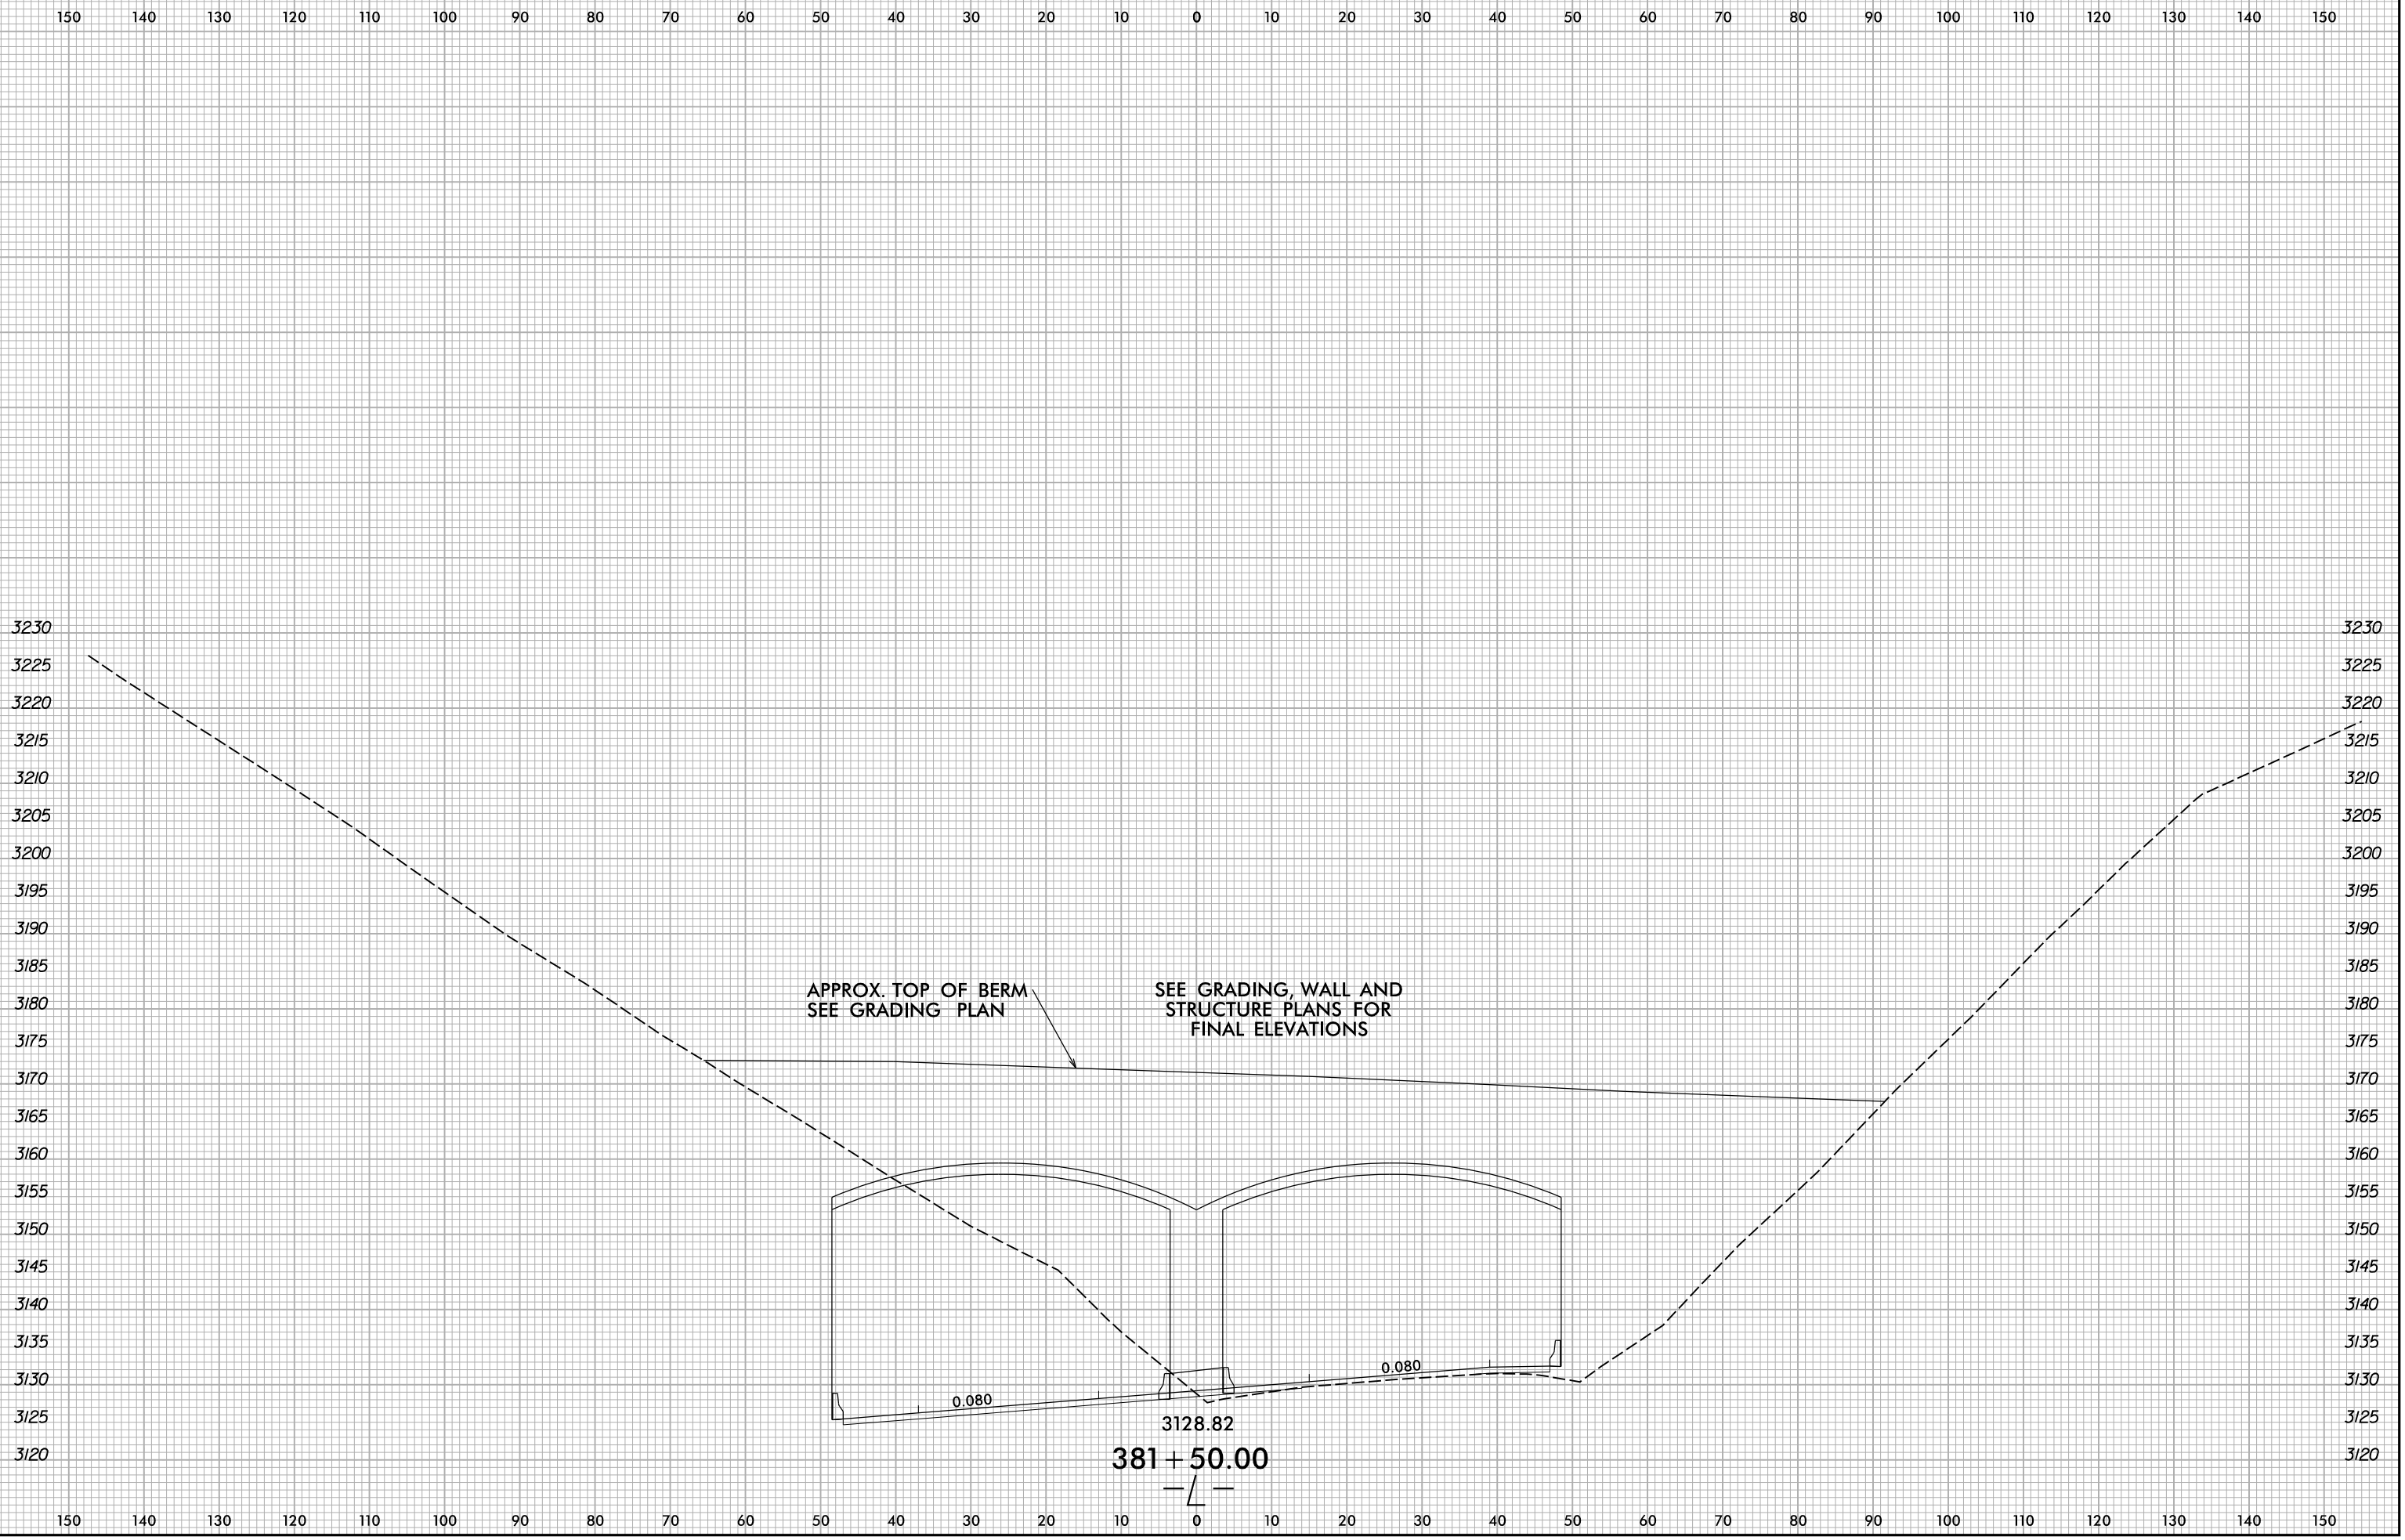

APPROX. TOP OF BERM  
SEE GRADING PLAN

SEE GRADING, WALL AND  
STRUCTURE PLANS FOR  
FINAL ELEVATIONS

0.080

0.080

3128.82

381+50.00

6/8/2022  
X:\NGDOT\A-0009CB\A-0009CB-R.dwg...  
User:smelvr