


6/23/16

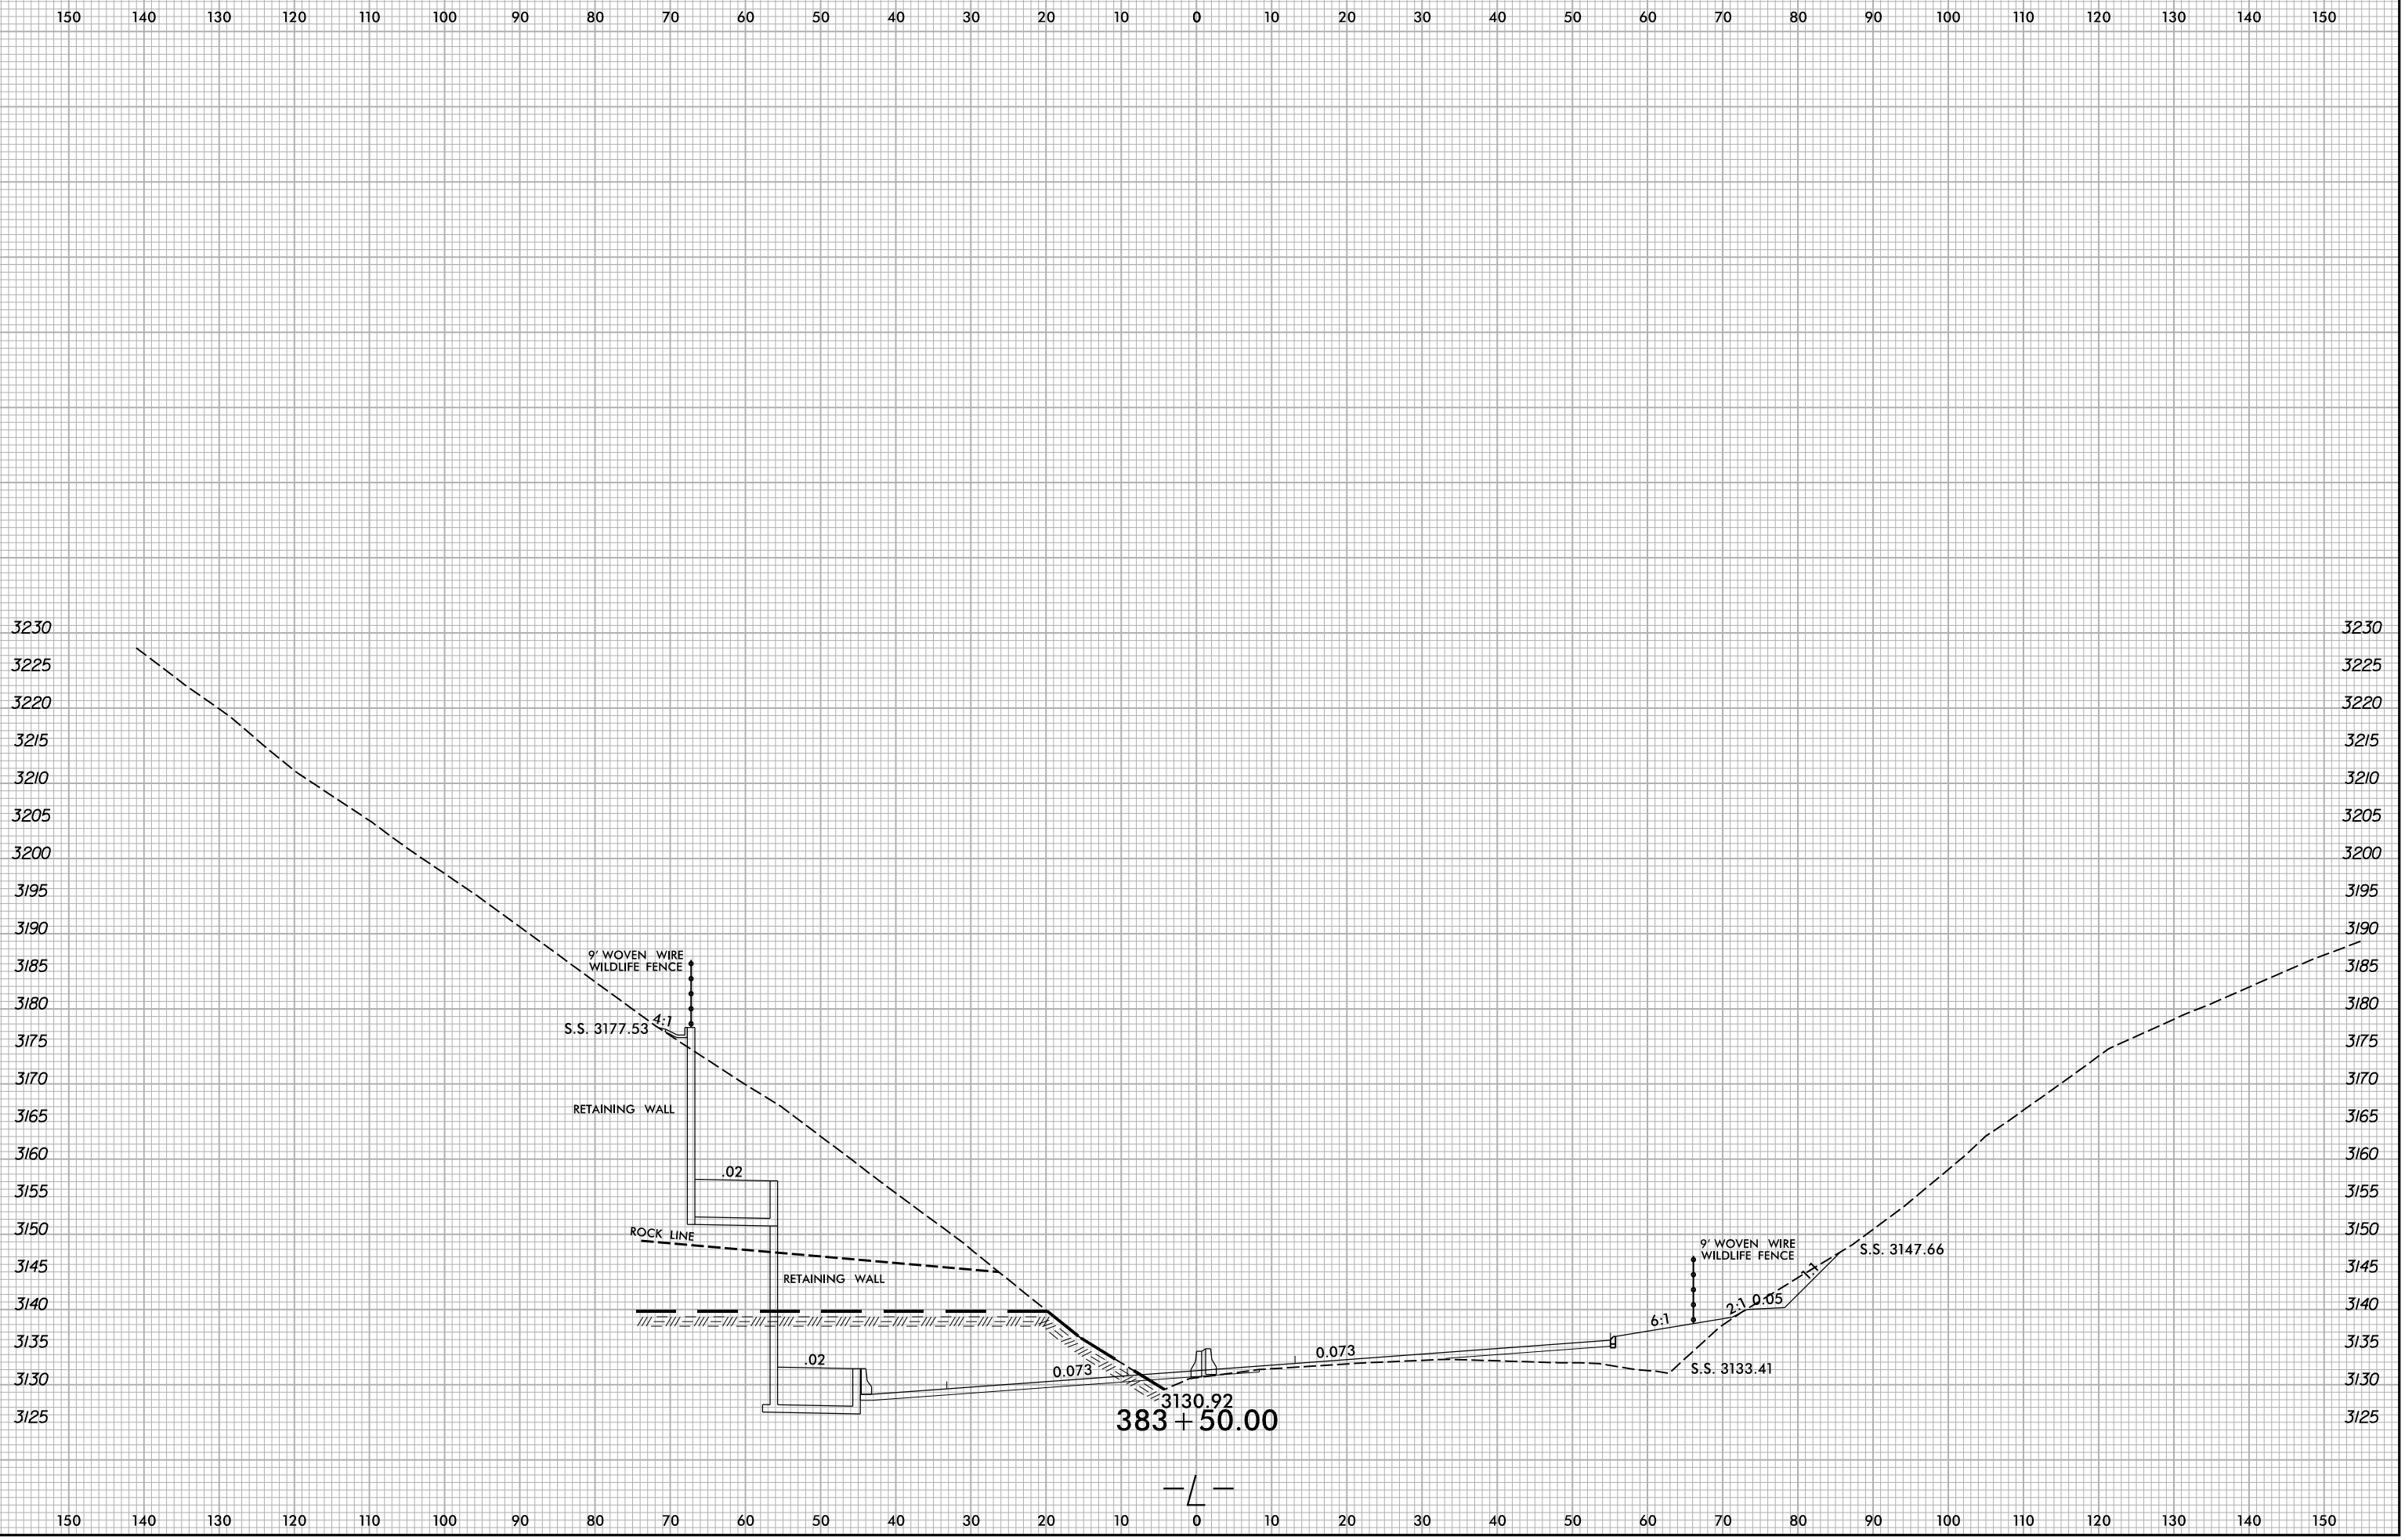

6/8/2022 X:\NG001\A-0009CB\A-0009CB.Rdw...xp.L.dgn User:smelvr