



6/23/16

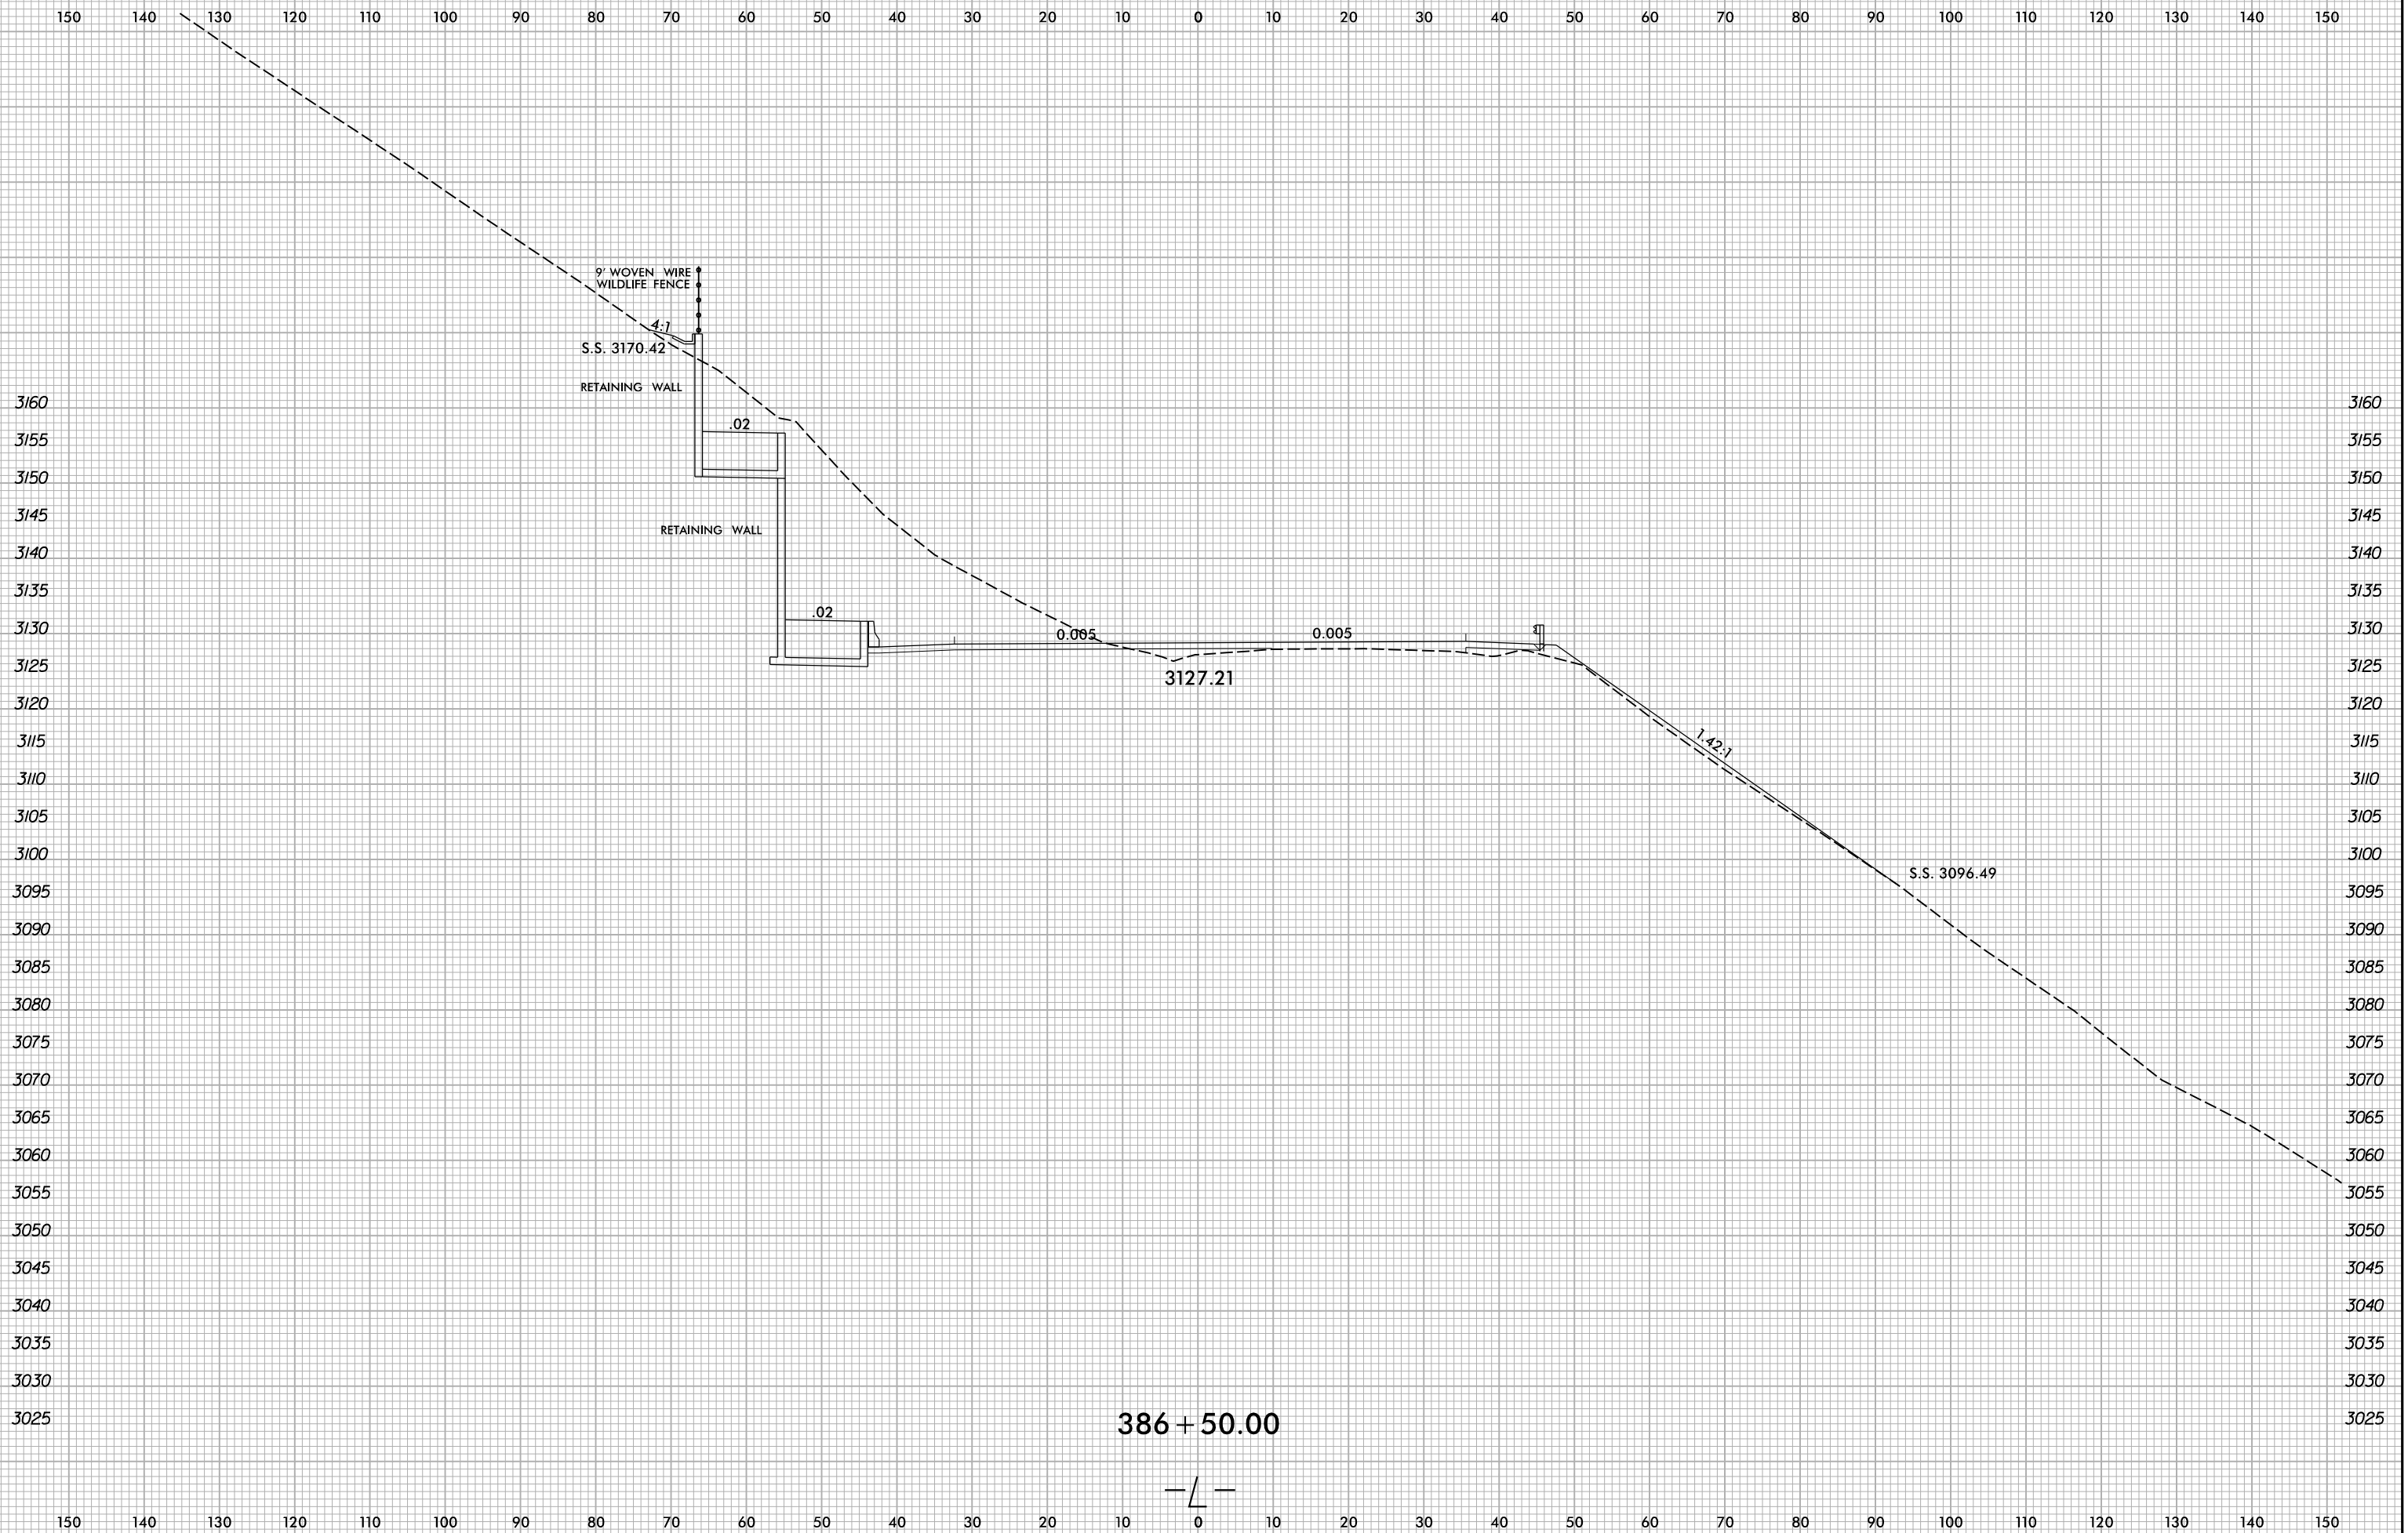

386 + 50.00

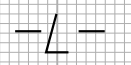

6/8/2022 X:\N\0001\A-0009CB\A-0009CB.Rdw...xl.dgn User:smelvr