


6/23/16

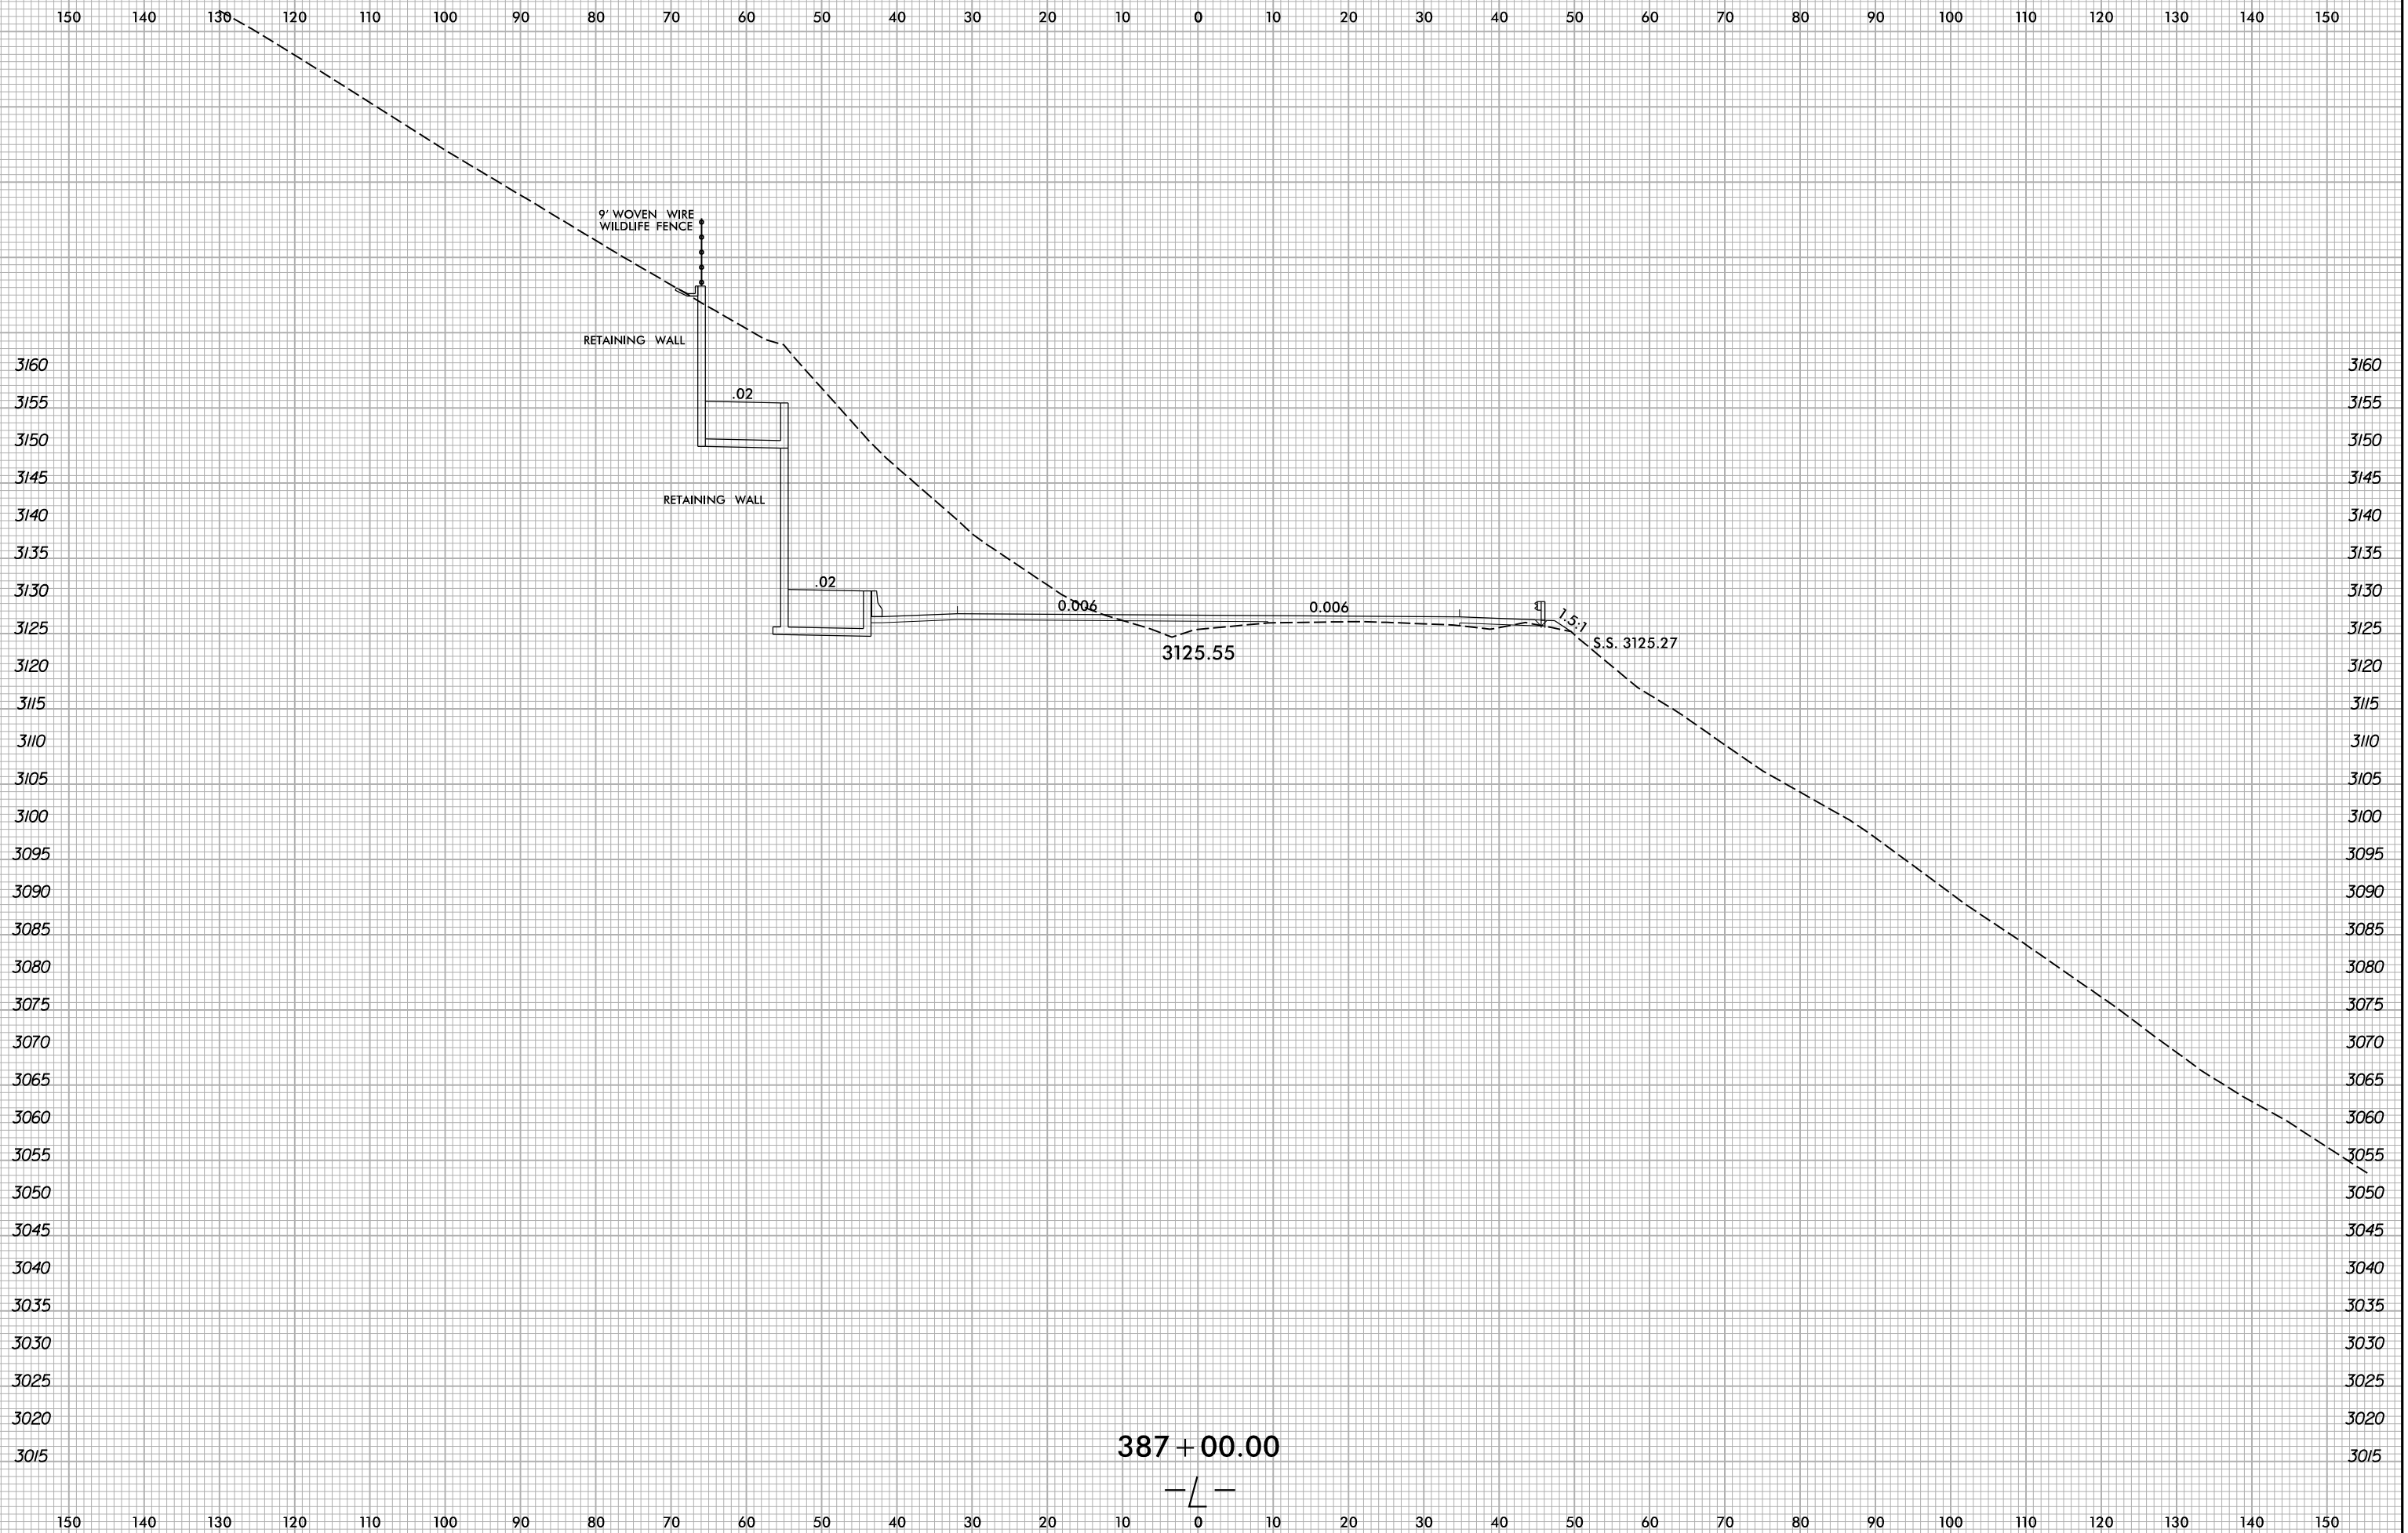

6/8/2022 X:\NCDOT\A-0009CB\A-0009CB-A-0009CB.Rdw...xl.dgn User:smelvr