


6/23/16



6/8/2022  
X:\NCDOT\A-0009CB\A-0009CB\A-0009CB.Rdw...xp.L.dgn  
User:smelvr

391 + 00.00

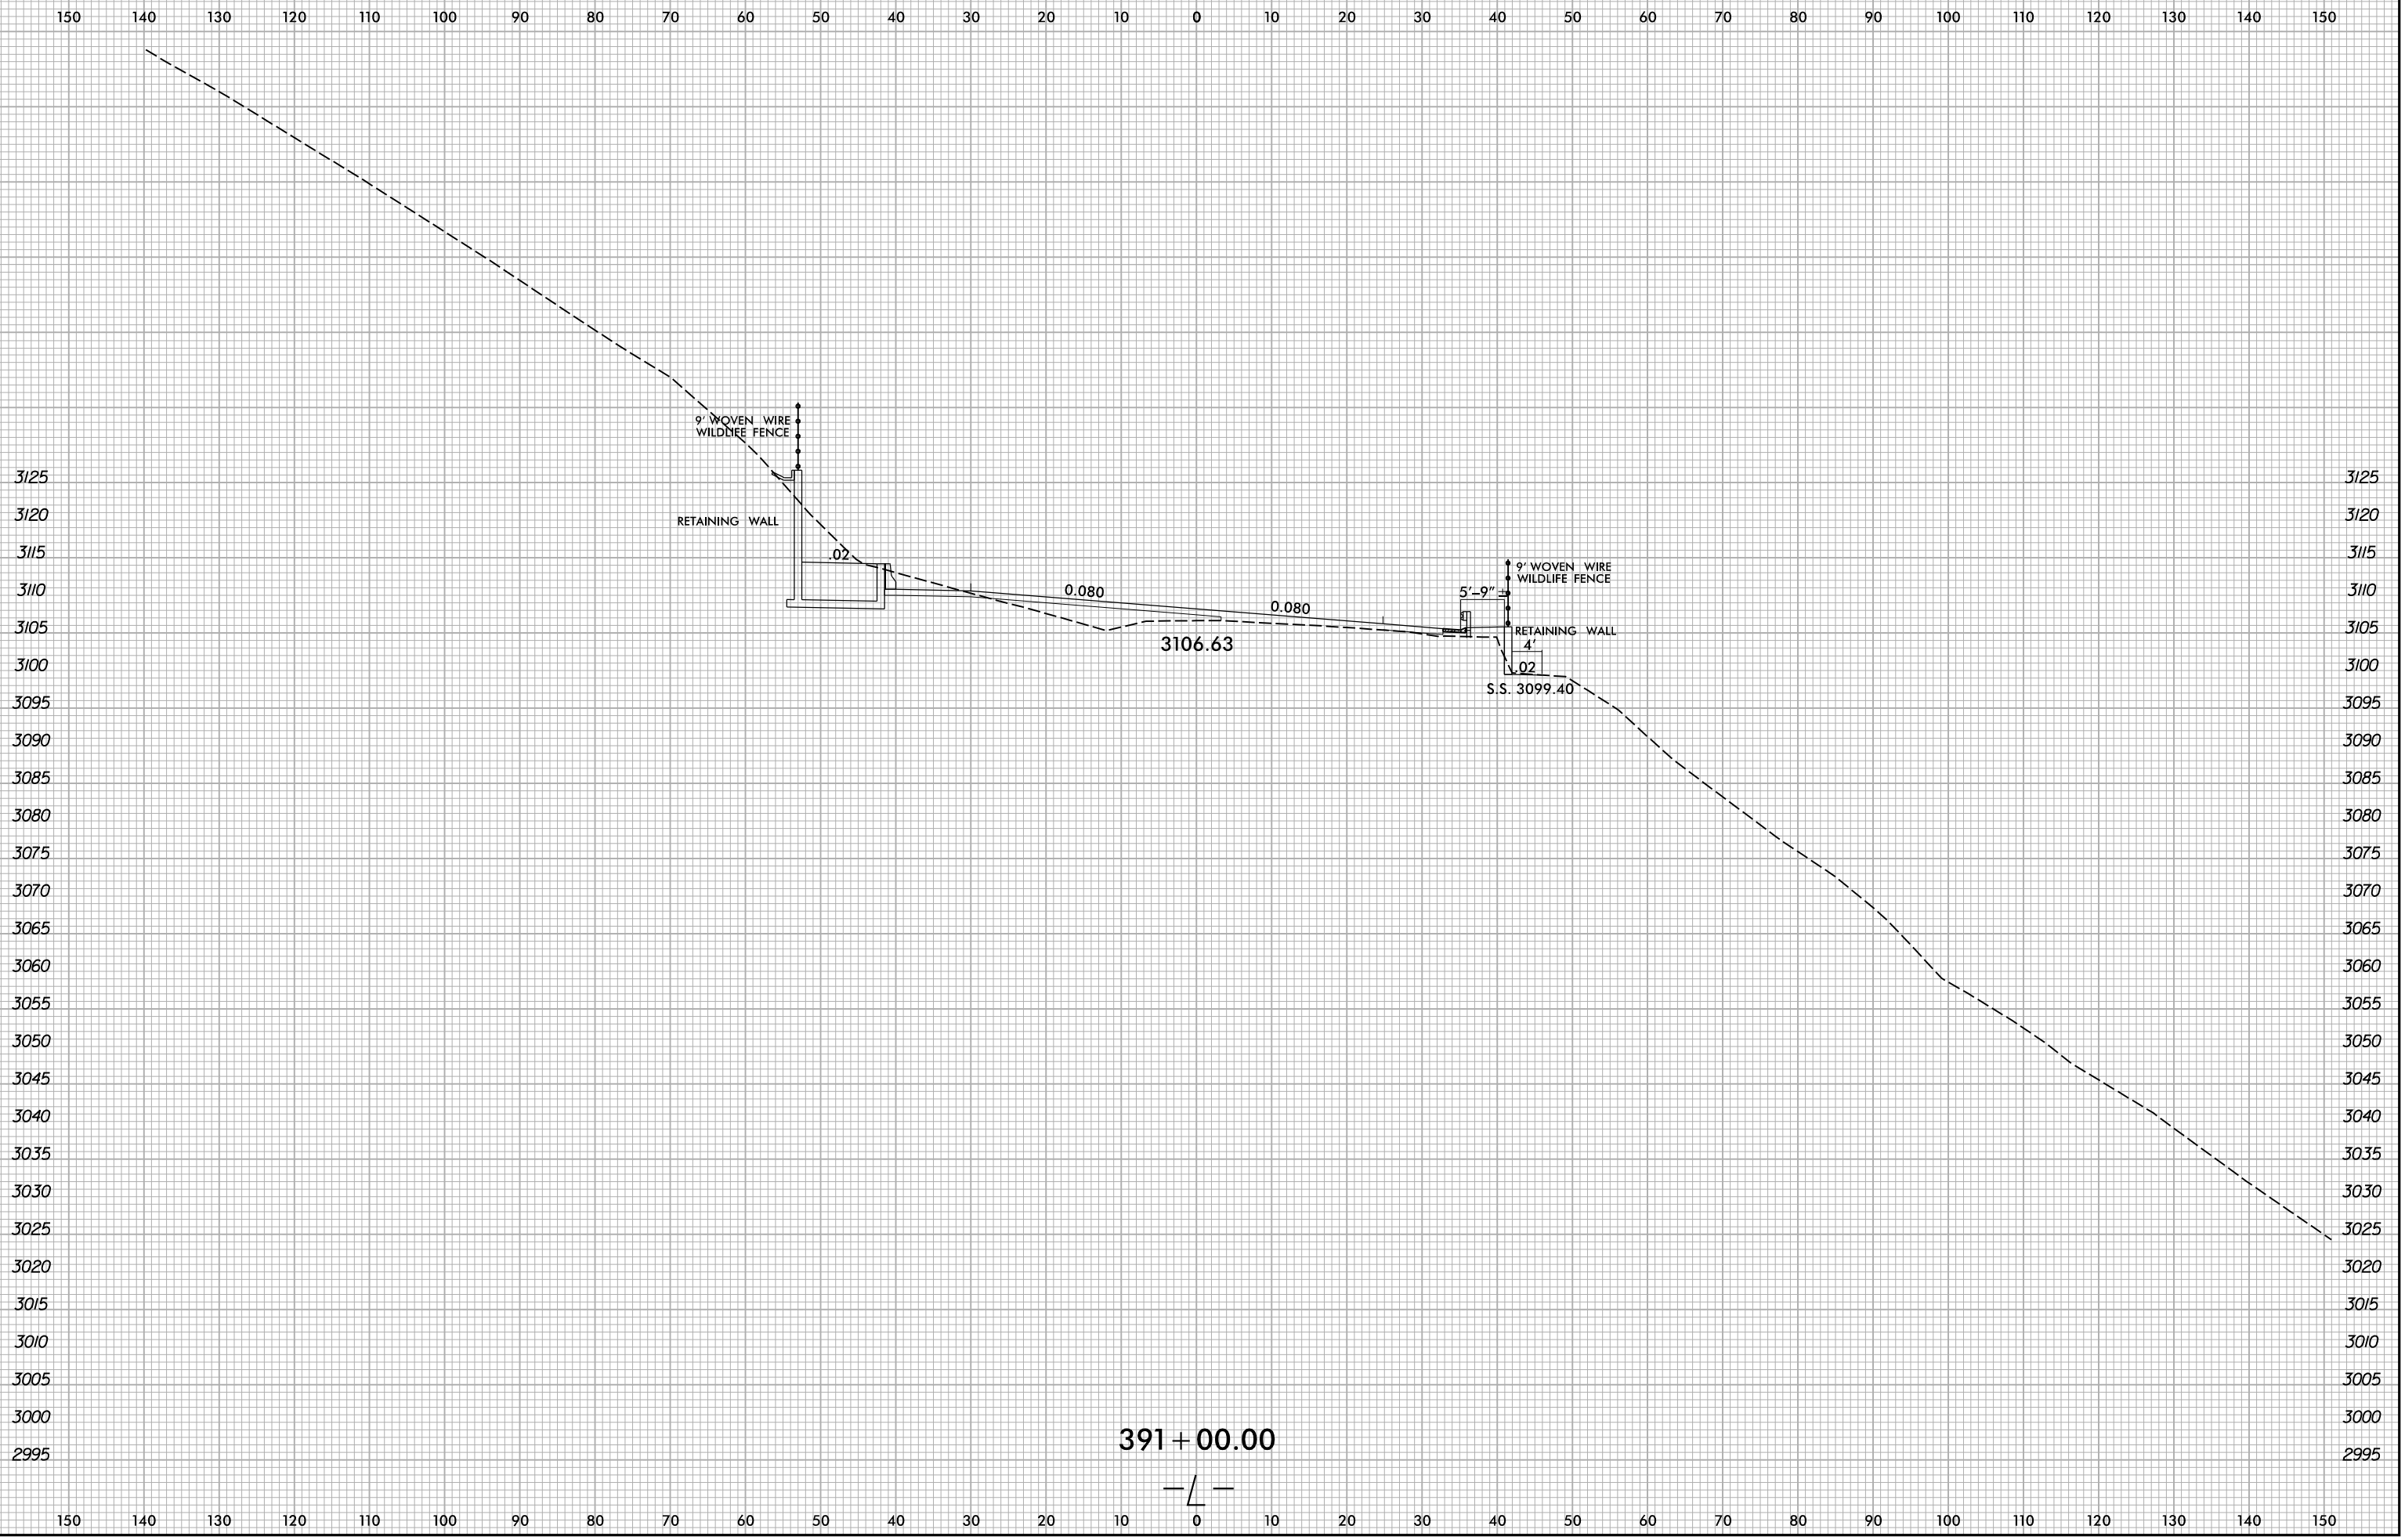