


6/23/16

0 5 10	PROJ. REFERENCE NO.	SHEET NO.
	A-0009CB	X-259

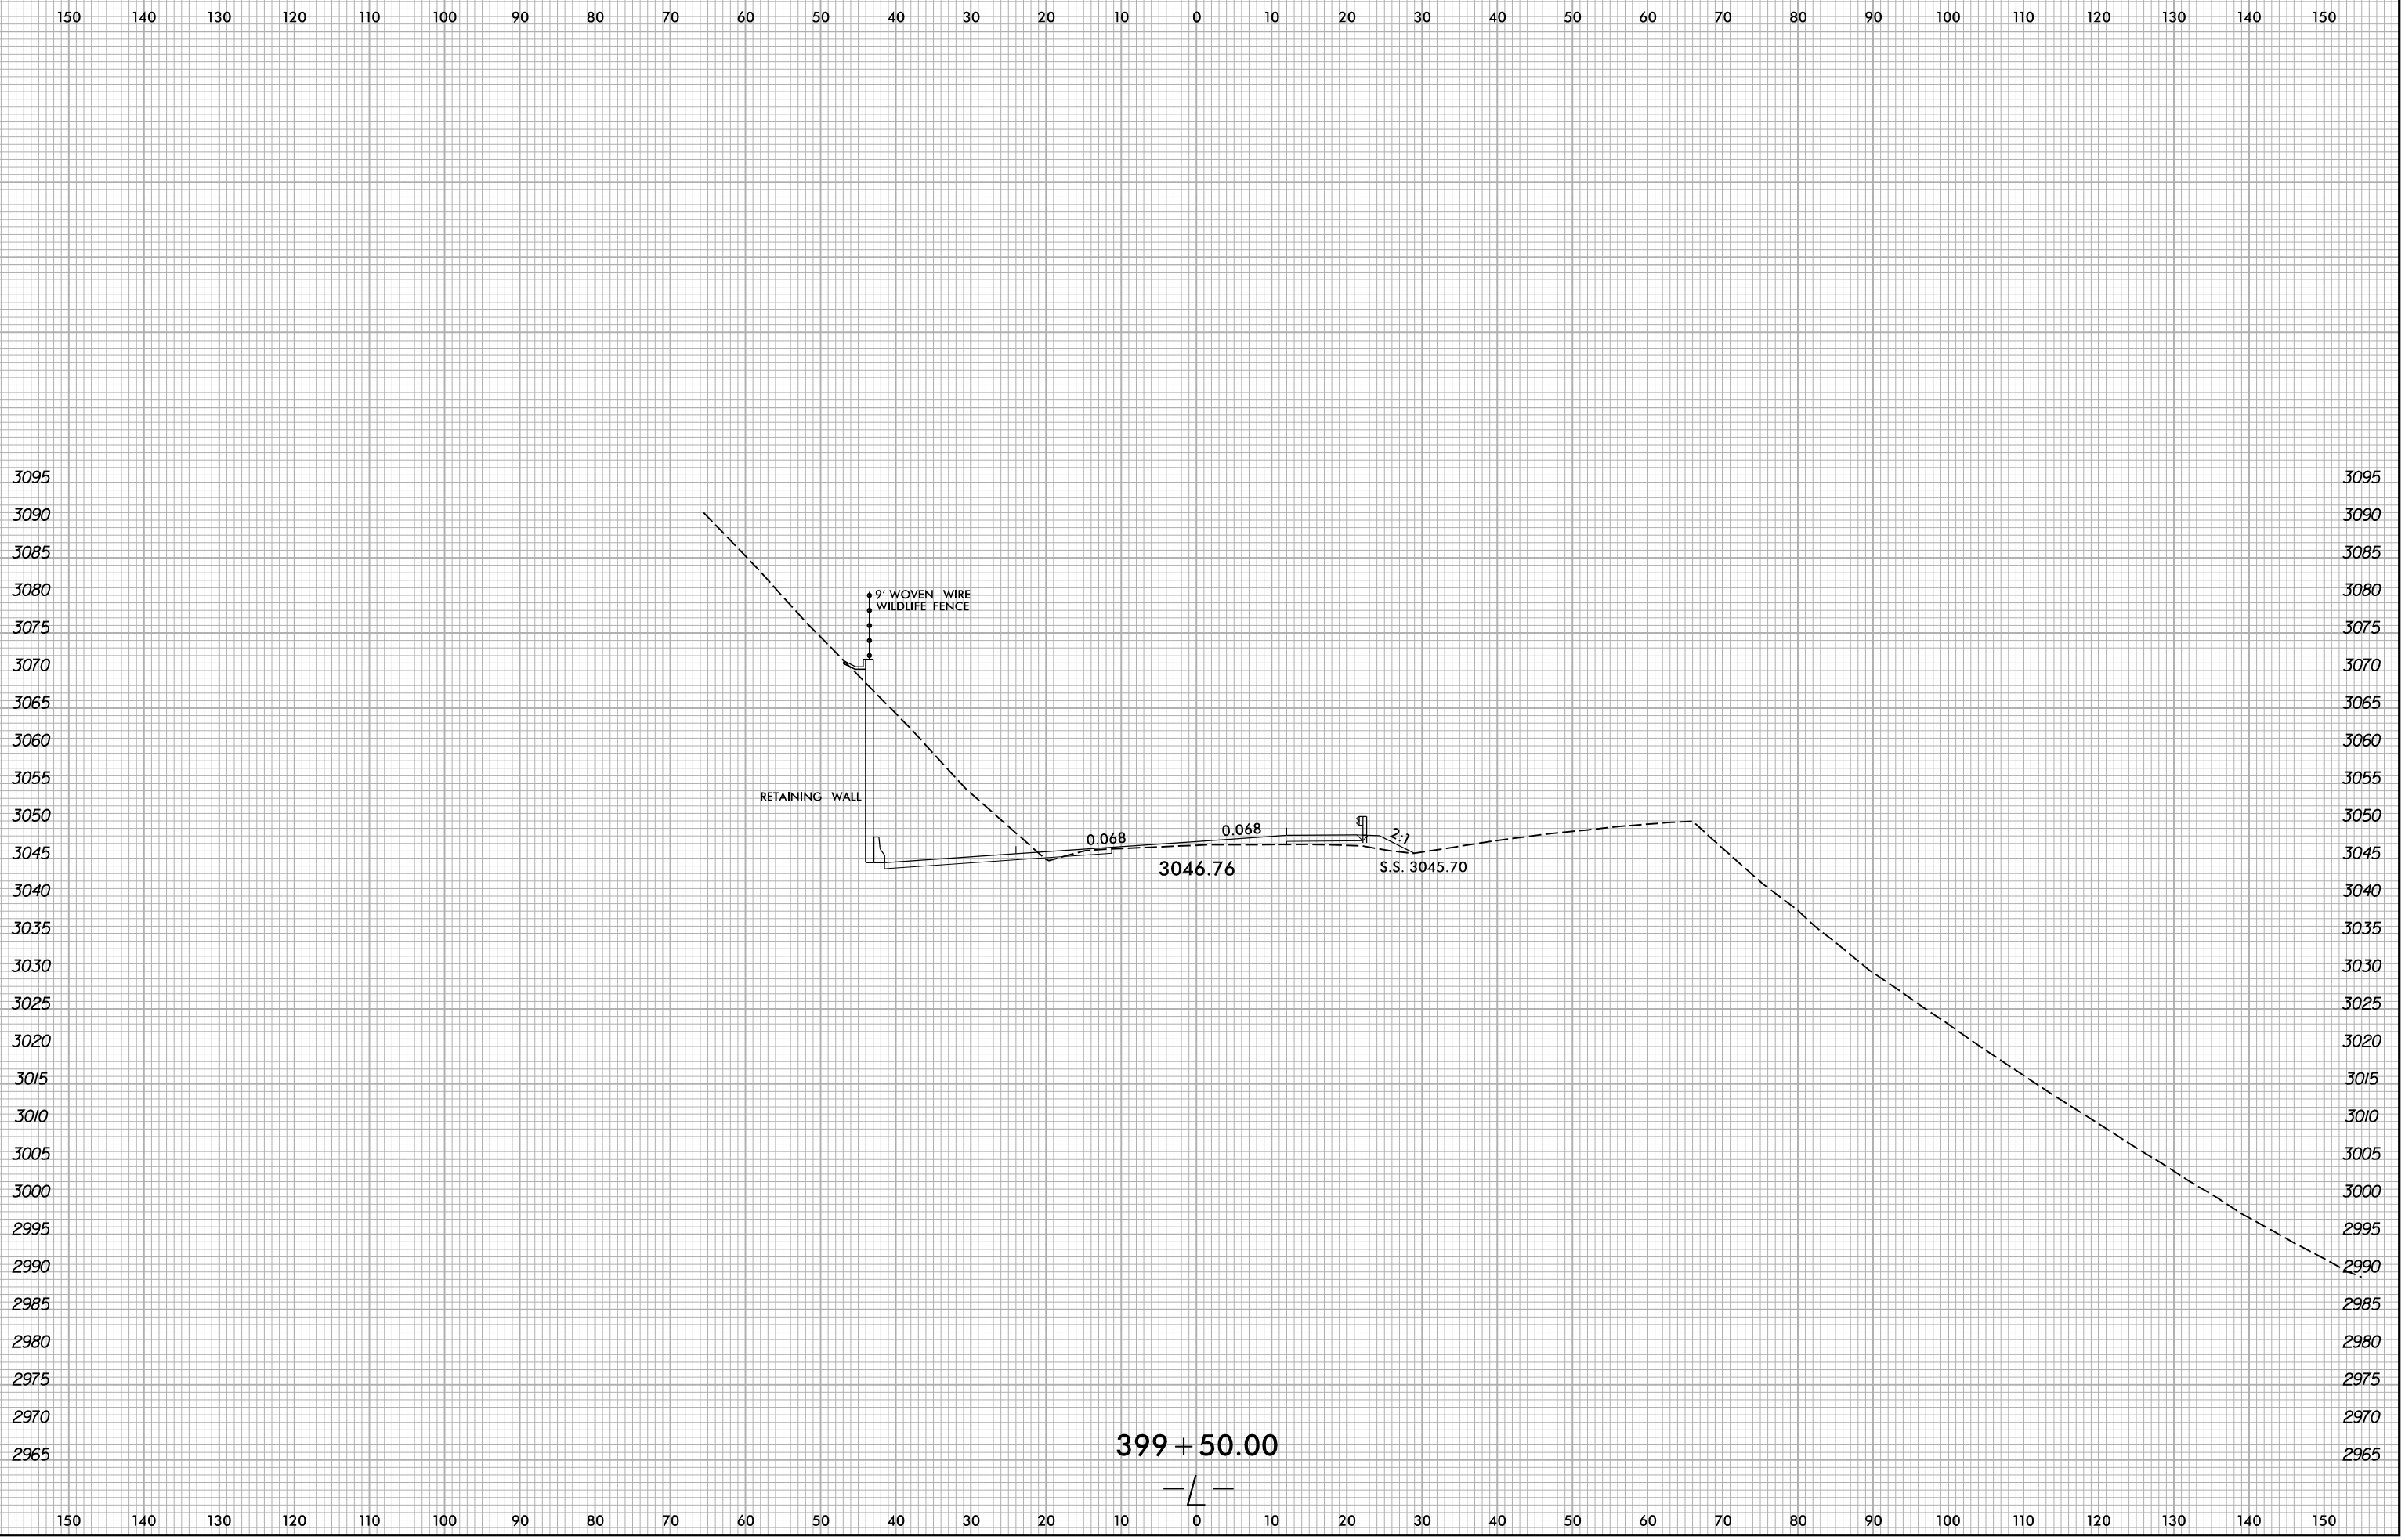

6/8/2022 X:\NCDOT\A-0009CB\A-0009CB-R.dwg User:smelvin