


6/23/16

0 5 10	PROJ. REFERENCE NO.	SHEET NO.
	A-0009CB	X-282

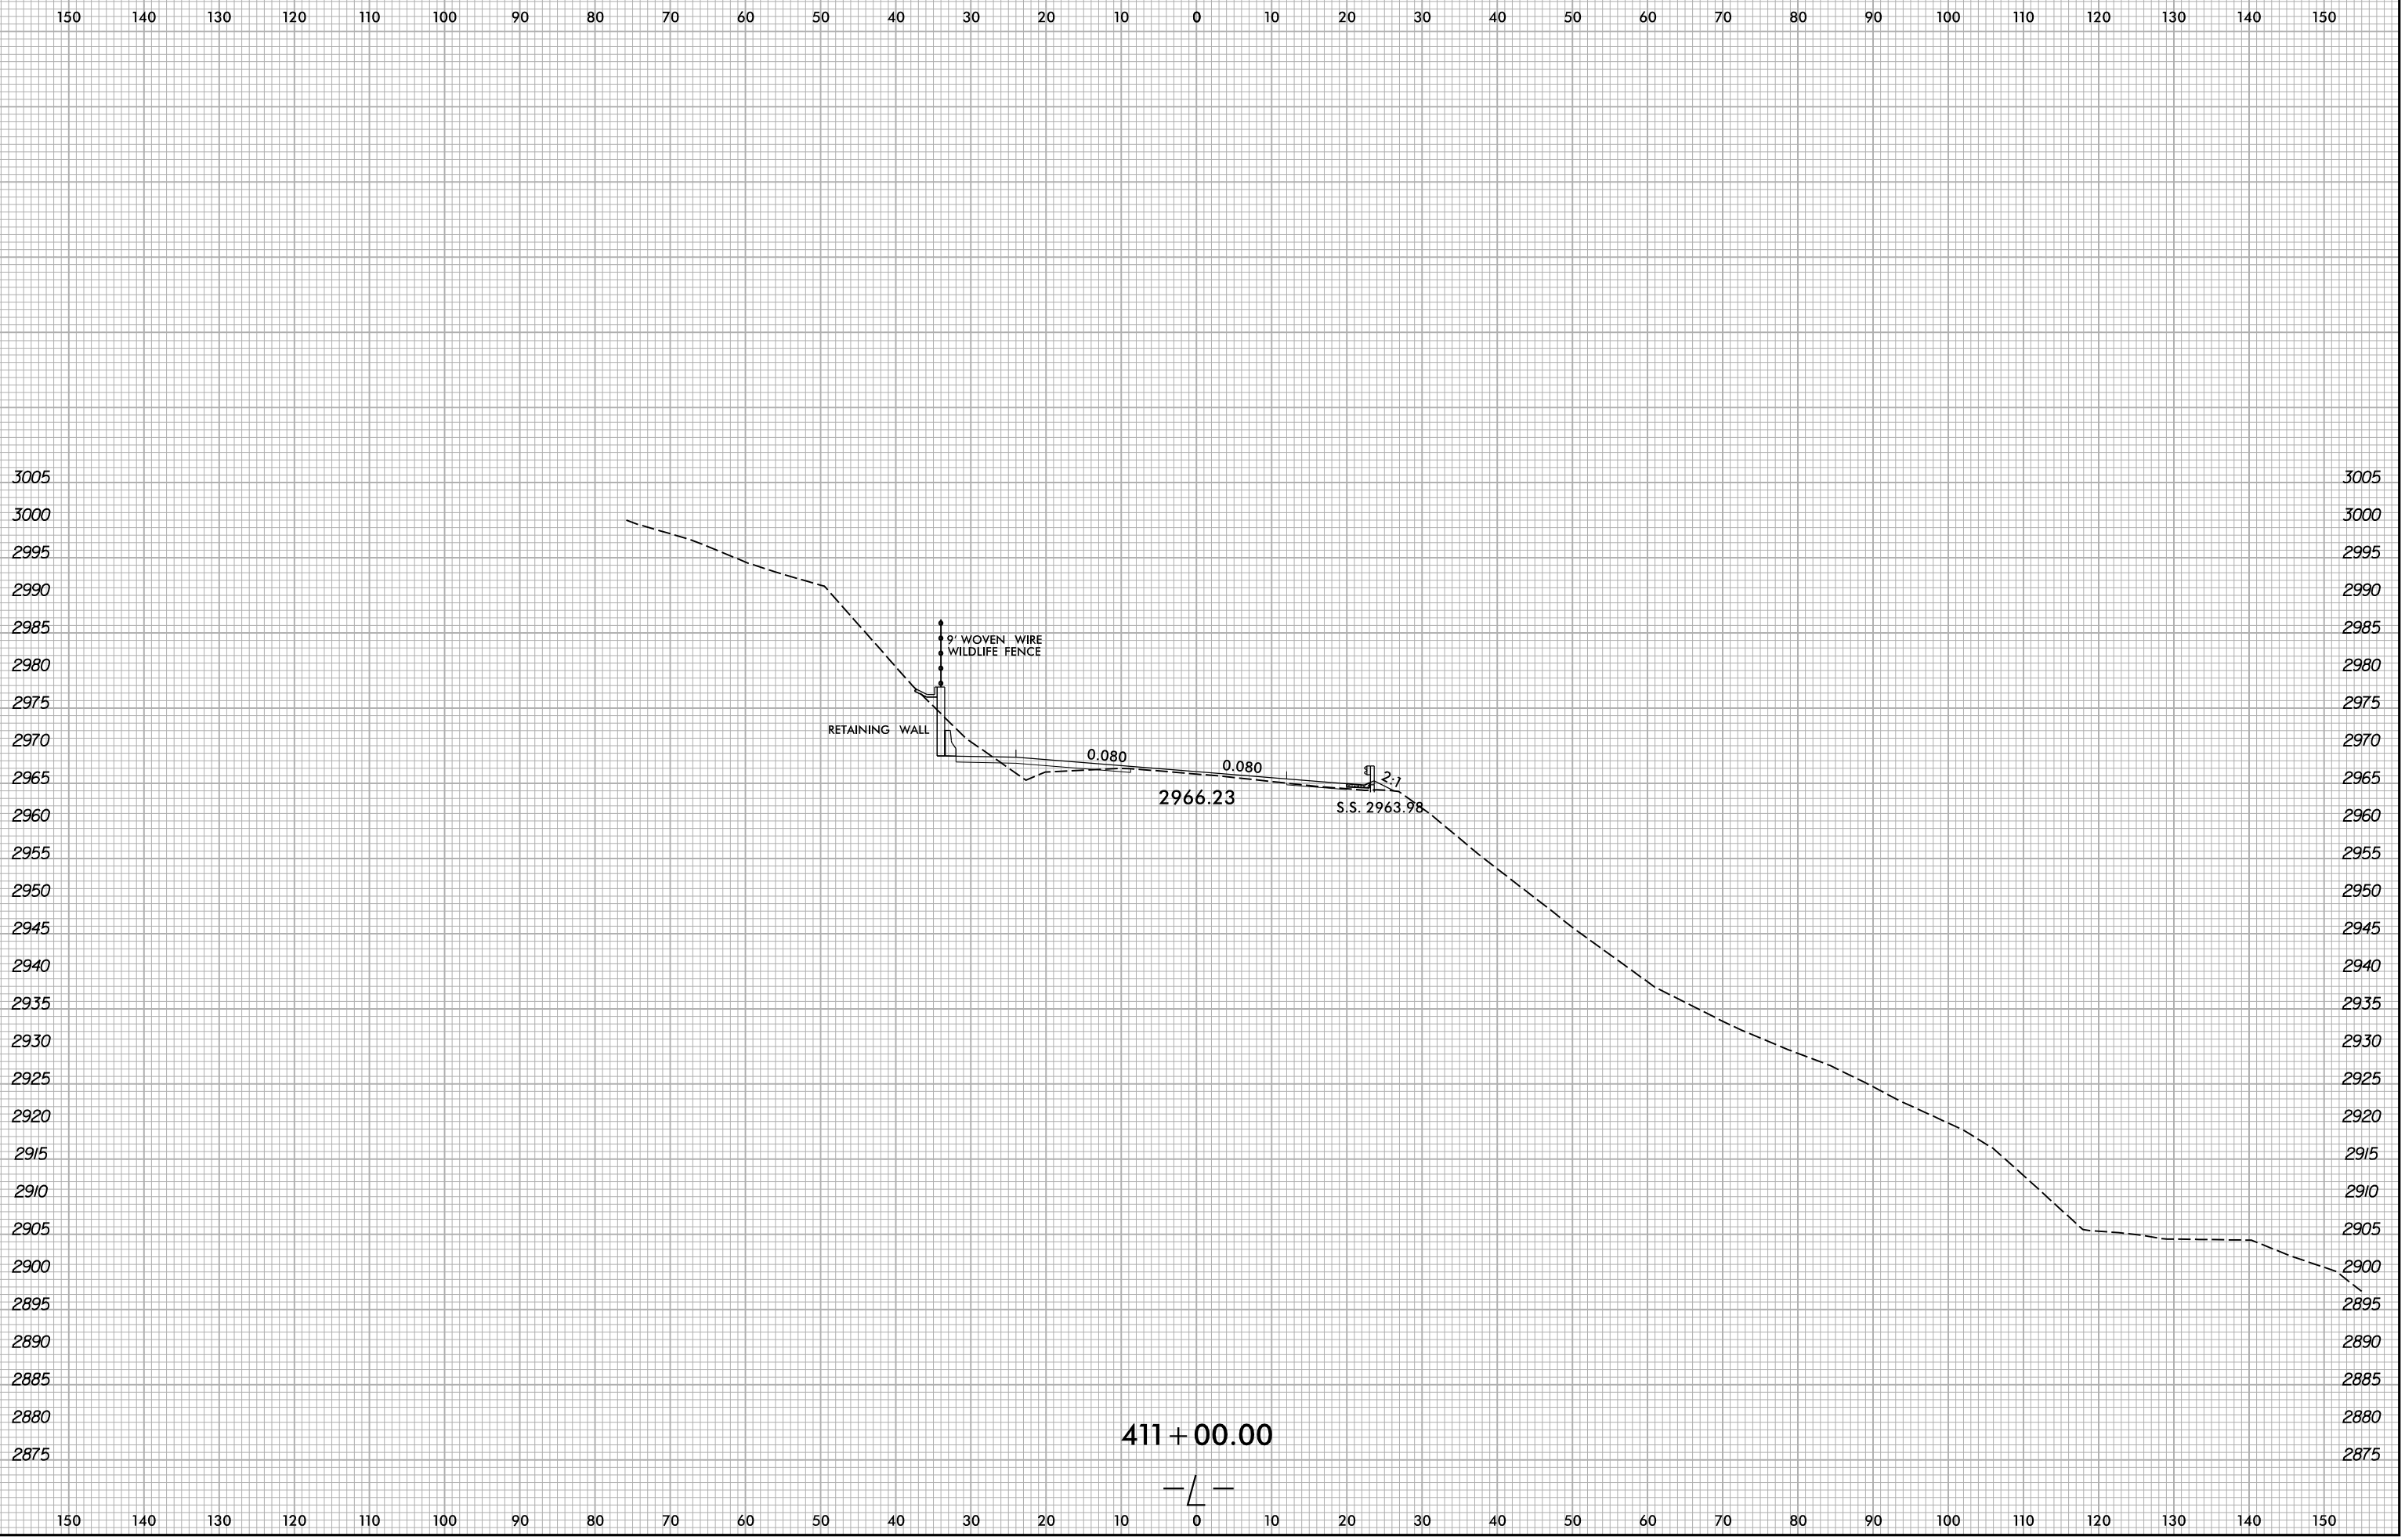

6/8/2022 X:\NCDOT\A-0009CB\A-0009CB-A-0009CB.Rdw...xp.L.dgn User:smelvr

411 + 00.00

