


6/23/16

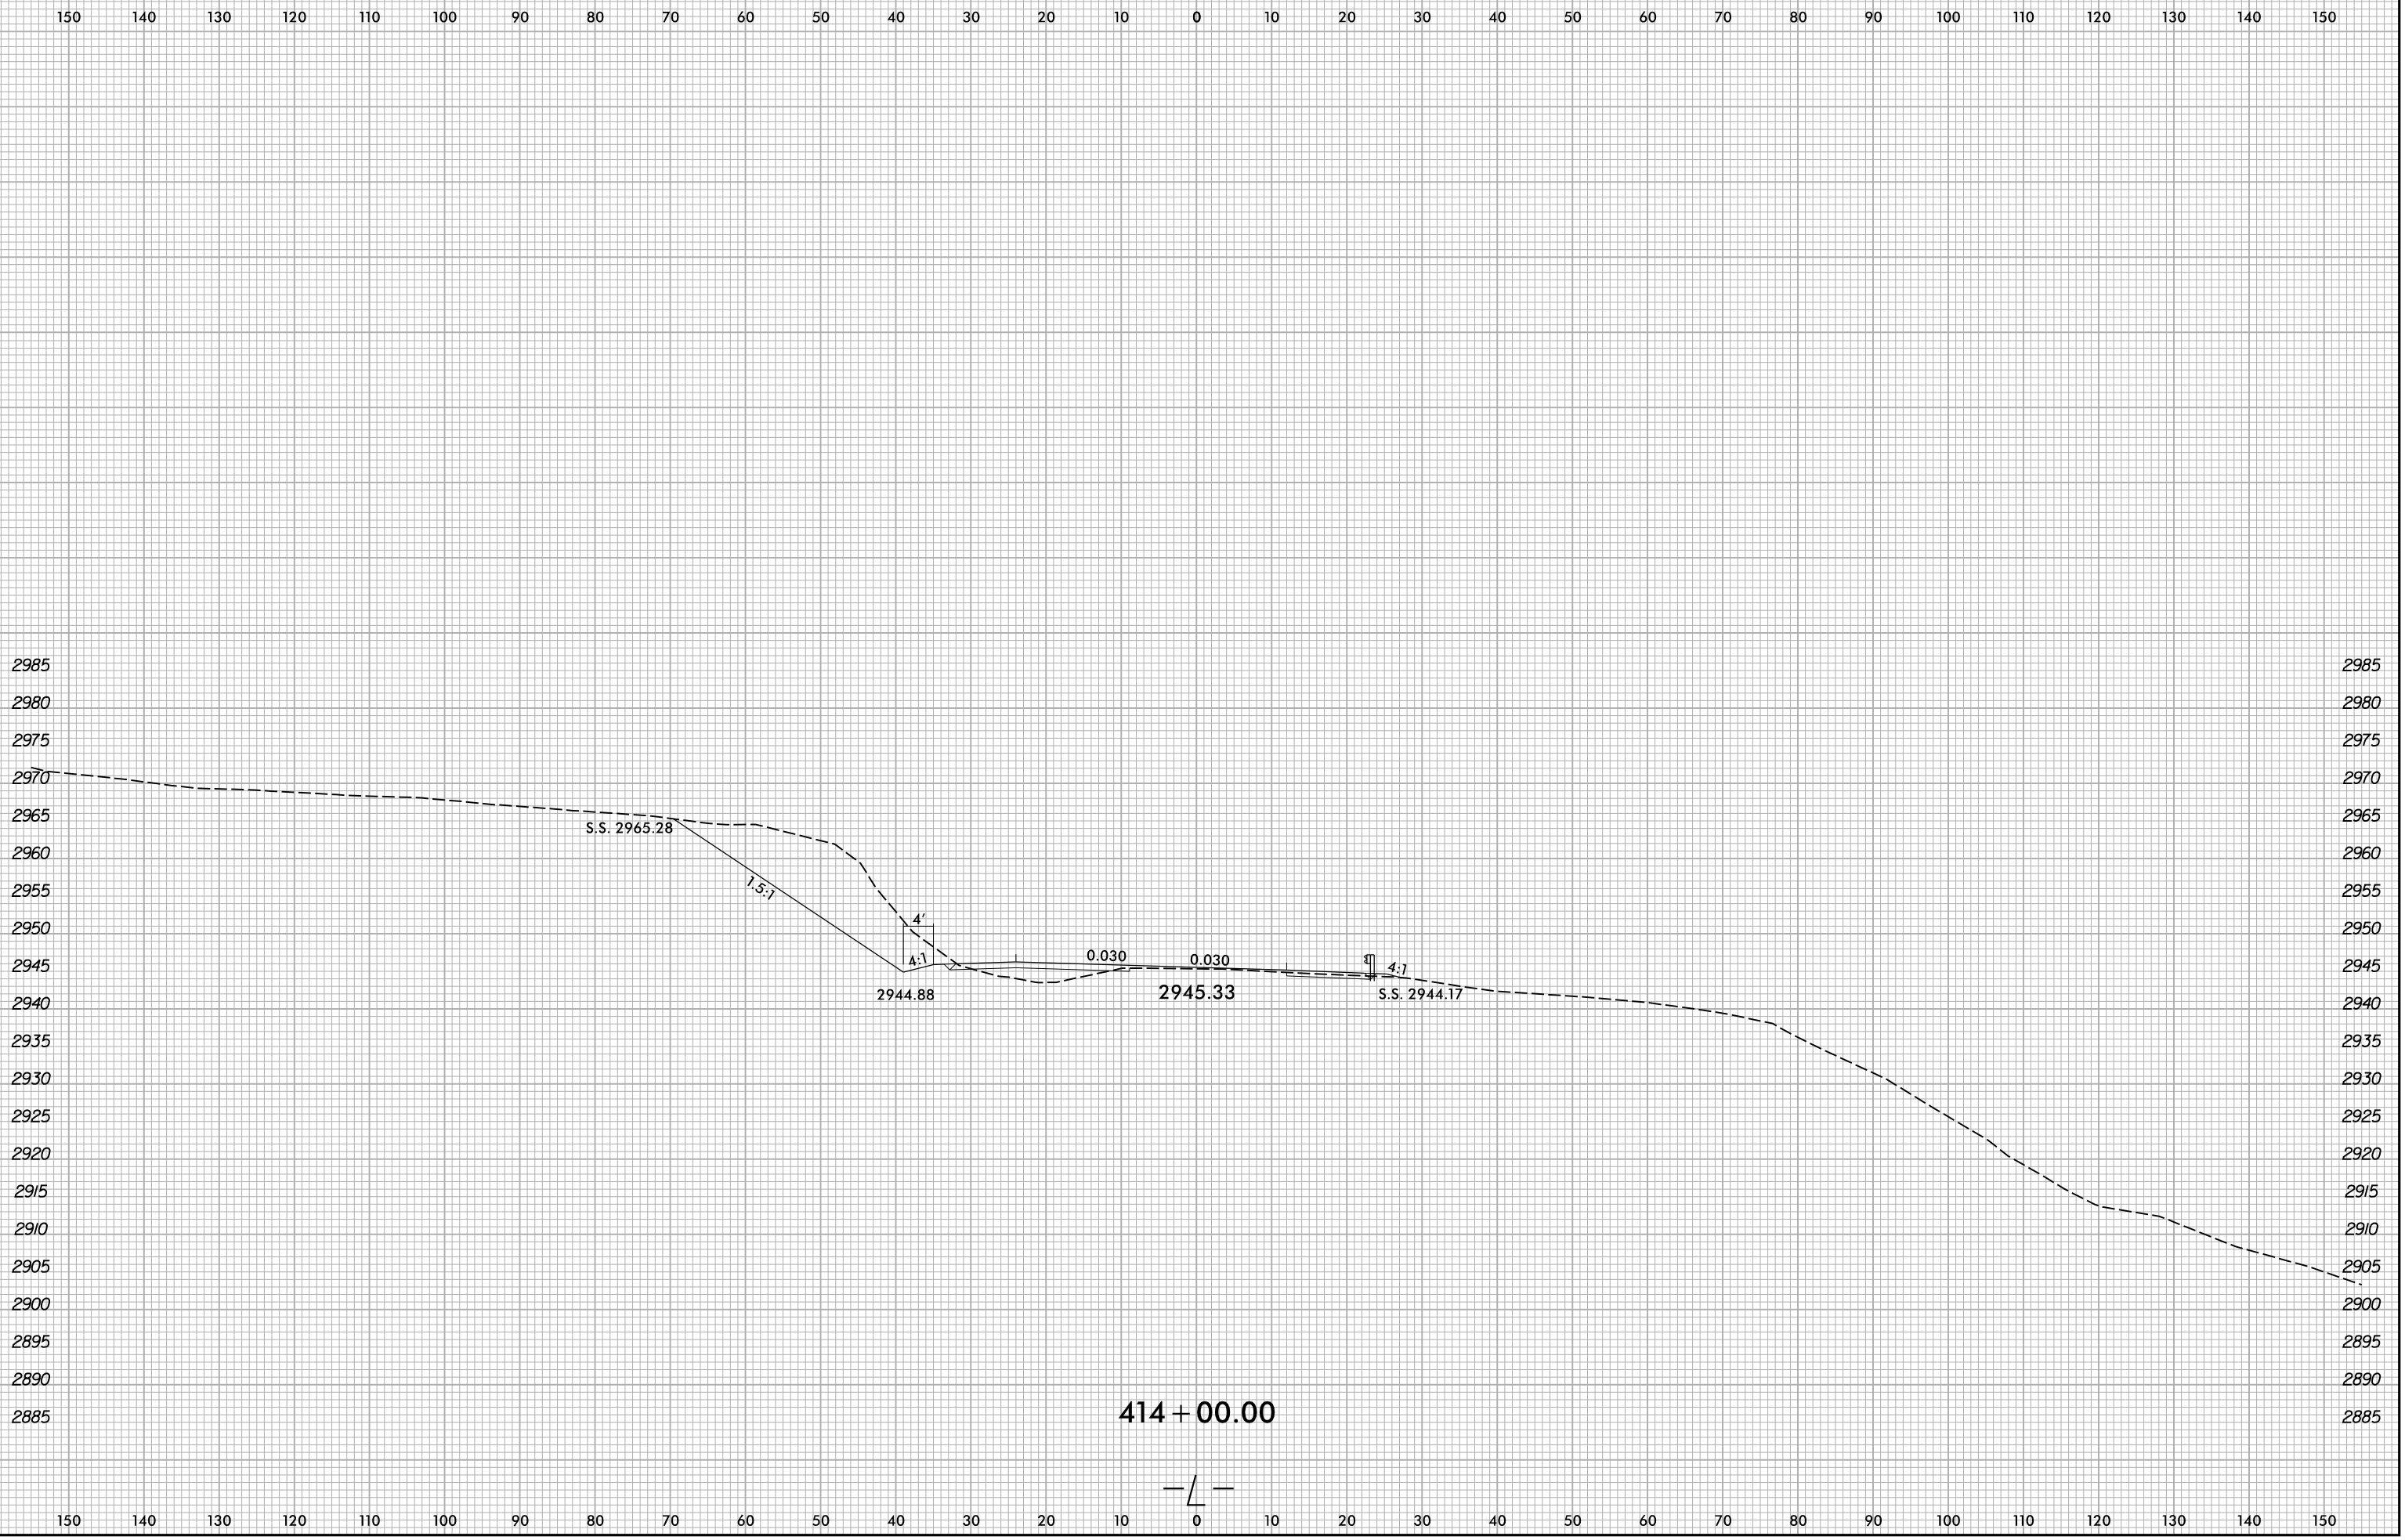

6/8/2022  
X:\N\001\A-0009CB\A-0009CB.Rdw  
User:smelvr