


INDEX			
1	381+40.00 -L-	PRECAST CONCRETE ARCH LAND BRIDGE	S-1 THRU S-6
2	250+00.00 -L-	7'-11" X 5'-7" CORRUGATED ALUMINUM PIPE ARCH CULVERT	C1-1 THRU C1-3
3	278+67.70 -L-	12'-10" X 8'-4" ALUMINUM PIPE ARCH CULVERT	C2-1 THRU C2-3
4	12+13.10 -Y4-	20'-11" X 6'-1" ALUMINUM BOX CULVERT	C3-1 THRU C3-3

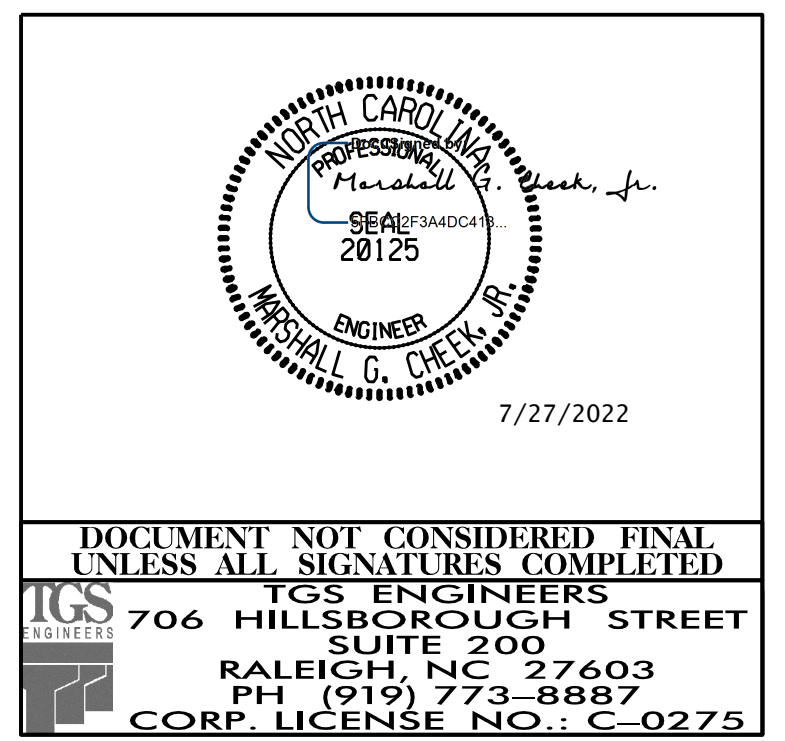

PROJECT NO. A-0009CB
GRAHAM COUNTY

SHEET 1 OF 2
 STATE OF NORTH CAROLINA
 DEPARTMENT OF TRANSPORTATION
 RALEIGH
 STRUCTURE INDEX

DRAWN BY : S.B. WILLIAMS DATE : 6-22
 CHECKED BY : MGC DATE : 6-22

REVISIONS						SHEET NO.
NO.	BY:	DATE:	NO.	BY:	DATE:	TOTAL SHEETS
1			3			
2			4			