


INDEX			
WALL	STATION	DESCRIPTION	SHEET NUMBERS
W7	269+25.00 -L- TO 272+19.00 -L-	CAST-IN-PLACE GRAVITY RETAINING WALL	W7-1 THRU W7-3
W9	290+80.00 -L- TO 292+85.00 -L-	CAST-IN-PLACE GRAVITY RETAINING WALL	W7-1 THRU W7-3
W10	316+45.00 -L- TO 317+67.00 -L-	MSE RETAINING WALL	W10-1 THRU W10-3
W11	330+82.00 -L- TO 333+24.00 -L-	CAST-IN-PLACE GRAVITY RETAINING WALL	W7-1 THRU W7-3
W12	341+76.00 -L- TO 344+11.00 -L-	SOIL NAIL RETAINING WALL	W12-1 THRU W12-3
W13	344+69.00 -L- TO 346+76.00 -L-	SOIL NAIL RETAINING WALL	W13-1 THRU W13-4
W14	347+95.00 -L- TO 350+64.00 -L-	SOIL NAIL RETAINING WALL	W13-1 THRU W13-4
W15	352+29.00 -L- TO 368+35.00 -L-	SOIL NAIL RETAINING WALL	W15-1 THRU W15-5
W16	366+70.00 -L- TO 369+72.00 -L-	SHORED MSE RETAINING WALL	W16-1 THRU W16-8
W17	369+40.00 -L- TO 375+26.00 -L-	SOIL NAIL RETAINING WALL	W17-1 THRU W17-3
W18	375+25.00 -L- TO 378+15.00 -L-	SHORED MSE RETAINING WALL	W18-1 THRU W18-6
W19A	376+65.00 -L- TO 380+50.00 -L-	TIERED SOIL NAIL RETAINING WALL	W19-1 THRU W19-11
W19B	382+30.00 -L- TO 408+04.00 -L-	TIERED SOIL NAIL RETAINING WALL	W19-1 THRU W19-11
W19C	380+50.00 -L-	MSE RETAINING WALL WITH CAST-IN-PLACE CONCRETE FACE	W19C-1 THRU W19C-2
W20	409+44.00 -L- TO 411+75.00 -L-	SOIL NAIL RETAINING WALL	W20-1 THRU W20-3
W28	389+25.00 -L- TO 392+00.00 -L-	SHORED MSE RETAINING WALL	W28_29-1 THRU W28_29-10
W29	393+90.00 -L- TO 395+90.00 -L-	SHORED MSE RETAINING WALL	W28_29-1 THRU W28_29-10
W29A	396+75.00 -L- TO 398+75.00 -L-	SHORED MSE RETAINING WALL	W29A-1 THRU W29A-6
W38	319+29.00 -L- TO 321+08.00 -L-	CAST-IN-PLACE GRAVITY RETAINING WALL	W7-1 THRU W7-3
W42	382+30.00 -L- TO 383+50.00 -L-	SHORED MSE RETAINING WALL WITH CAST-IN-PLACE CONCRETE FACE	W42-1 THRU W42-5

PROJECT NO. A-0009CB  
GRAHAM COUNTY

SHEET 2 OF 2

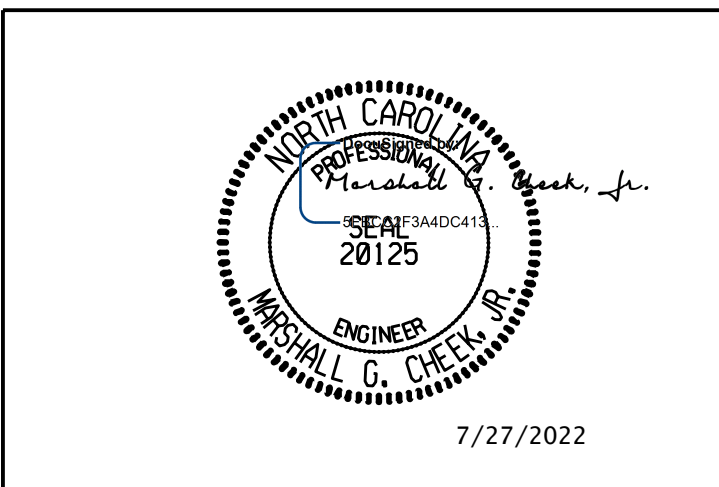

STATE OF NORTH CAROLINA  
 DEPARTMENT OF TRANSPORTATION  
 RALEIGH  
  
 STRUCTURE INDEX

DRAWN BY : S.B. WILLIAMS DATE : 6-22  
 CHECKED BY : MGC DATE : 6-22

DOCUMENT NOT CONSIDERED FINAL UNLESS ALL SIGNATURES COMPLETED		REVISIONS						SHEET NO.
TGS ENGINEERS 706 HILLSBOROUGH STREET SUITE 200 RALEIGH, NC 27603 PH (919) 773-8887 CORP. LICENSE NO.: C-0275	NO.	BY:	DATE:	NO.	BY:	DATE:	TOTAL SHEETS	
	1			3			4	