


ELEVATION  
(LOOKING UPSTATION)

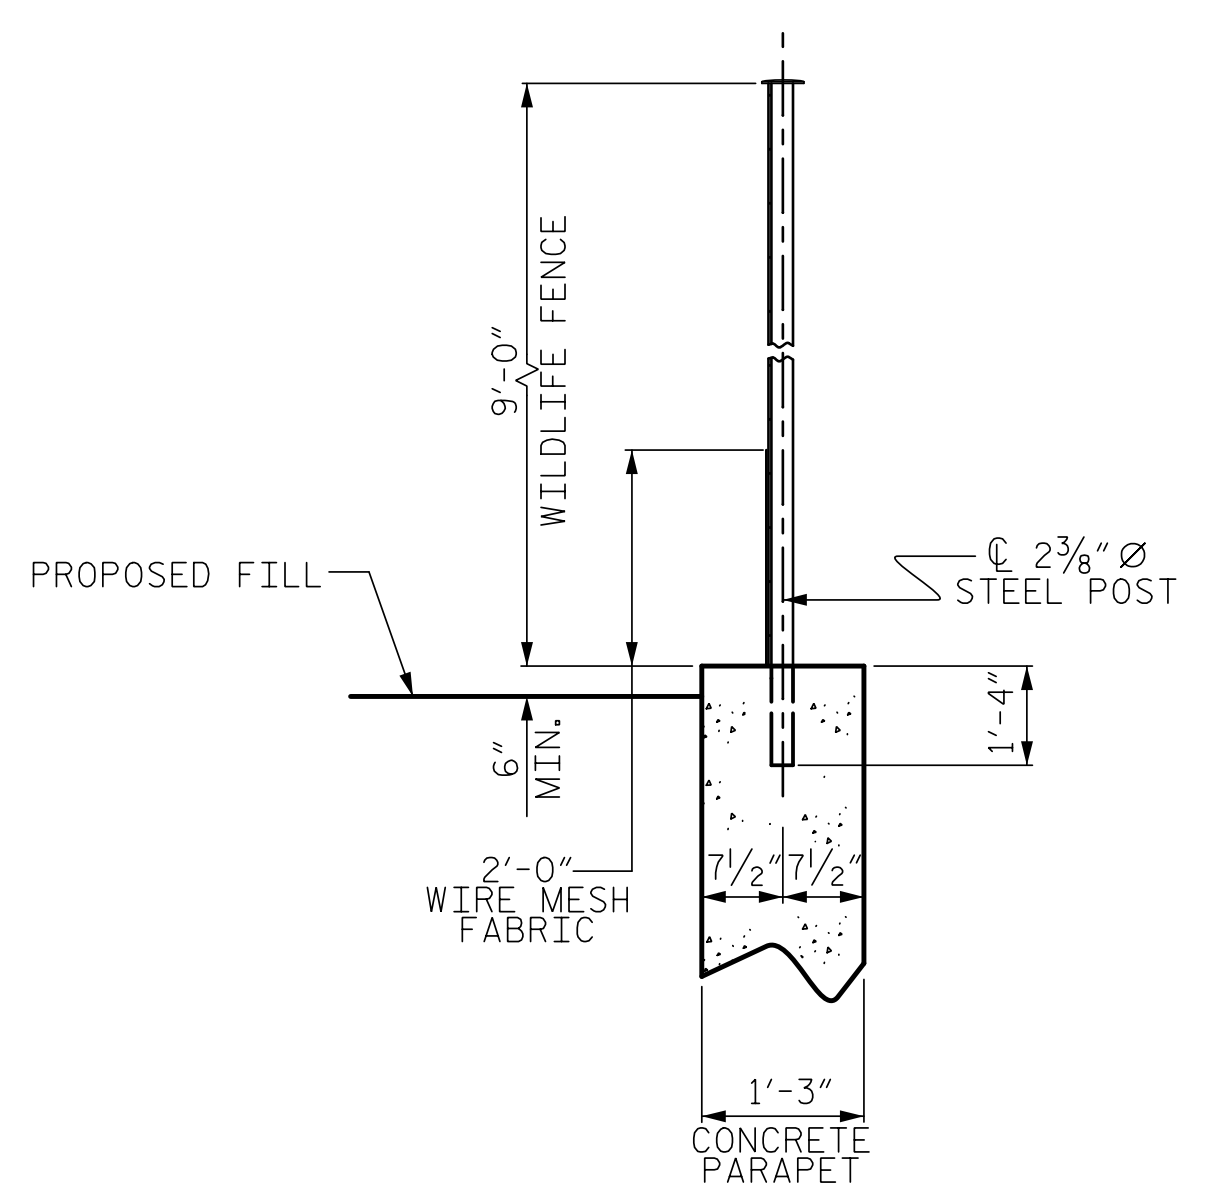

SECTION A-A

NOTES

THE WILDLIFE FENCE POST SHALL BE EMBEDDED INTO THE PARAPET IN A SLEEVE OR BLOCKOUT AND ANCHORED WITH AN EPOXY OR CONCRETE GROUT ANCHORING SYSTEM. THE POST HOLE OPENING SHALL BE A MINIMUM OF 1/2" LARGER THAN THE OUTER DIAMETER OF THE POST. FOR WILDLIFE FENCE, SEE ROADWAY SPECIAL PROVISIONS.

PROJECT NO. A-0009CB  
GRAHAM COUNTY  
 STATION: 381+40.00 -L-

SHEET 3 OF 6

9/13/2022 | 9:27 AM EDT

STATE OF NORTH CAROLINA  
 DEPARTMENT OF TRANSPORTATION  
 RALEIGH

**PRECAST CONCRETE  
 ARCH LAND BRIDGE**

OVER NC 143 BETWEEN  
 SR 1282 AND NC 28

DOCUMENT NOT CONSIDERED FINAL UNLESS ALL SIGNATURES COMPLETED					
REVISIONS					
NO.	BY:	DATE:	NO.	BY:	DATE:
1			3		
2			4		

TGS ENGINEERS  
 706 HILLSBOROUGH STREET  
 SUITE 200  
 RALEIGH, NC 27603  
 PH (919) 773-8887  
 CORP. LICENSE NO.: C-0275

SHEET NO. S-3  
 TOTAL SHEETS 6

DRAWN BY : S.B. WILLIAMS DATE : 2-22  
 CHECKED BY : MGC DATE : 3-22