


15.0' (RETAINING WALL #14)
20.5' (RETAINING WALL #13)

PE
PE
PE
PE
PE
PE

PERMANENT EASEMENT

RIGHT OF WAY

R
W

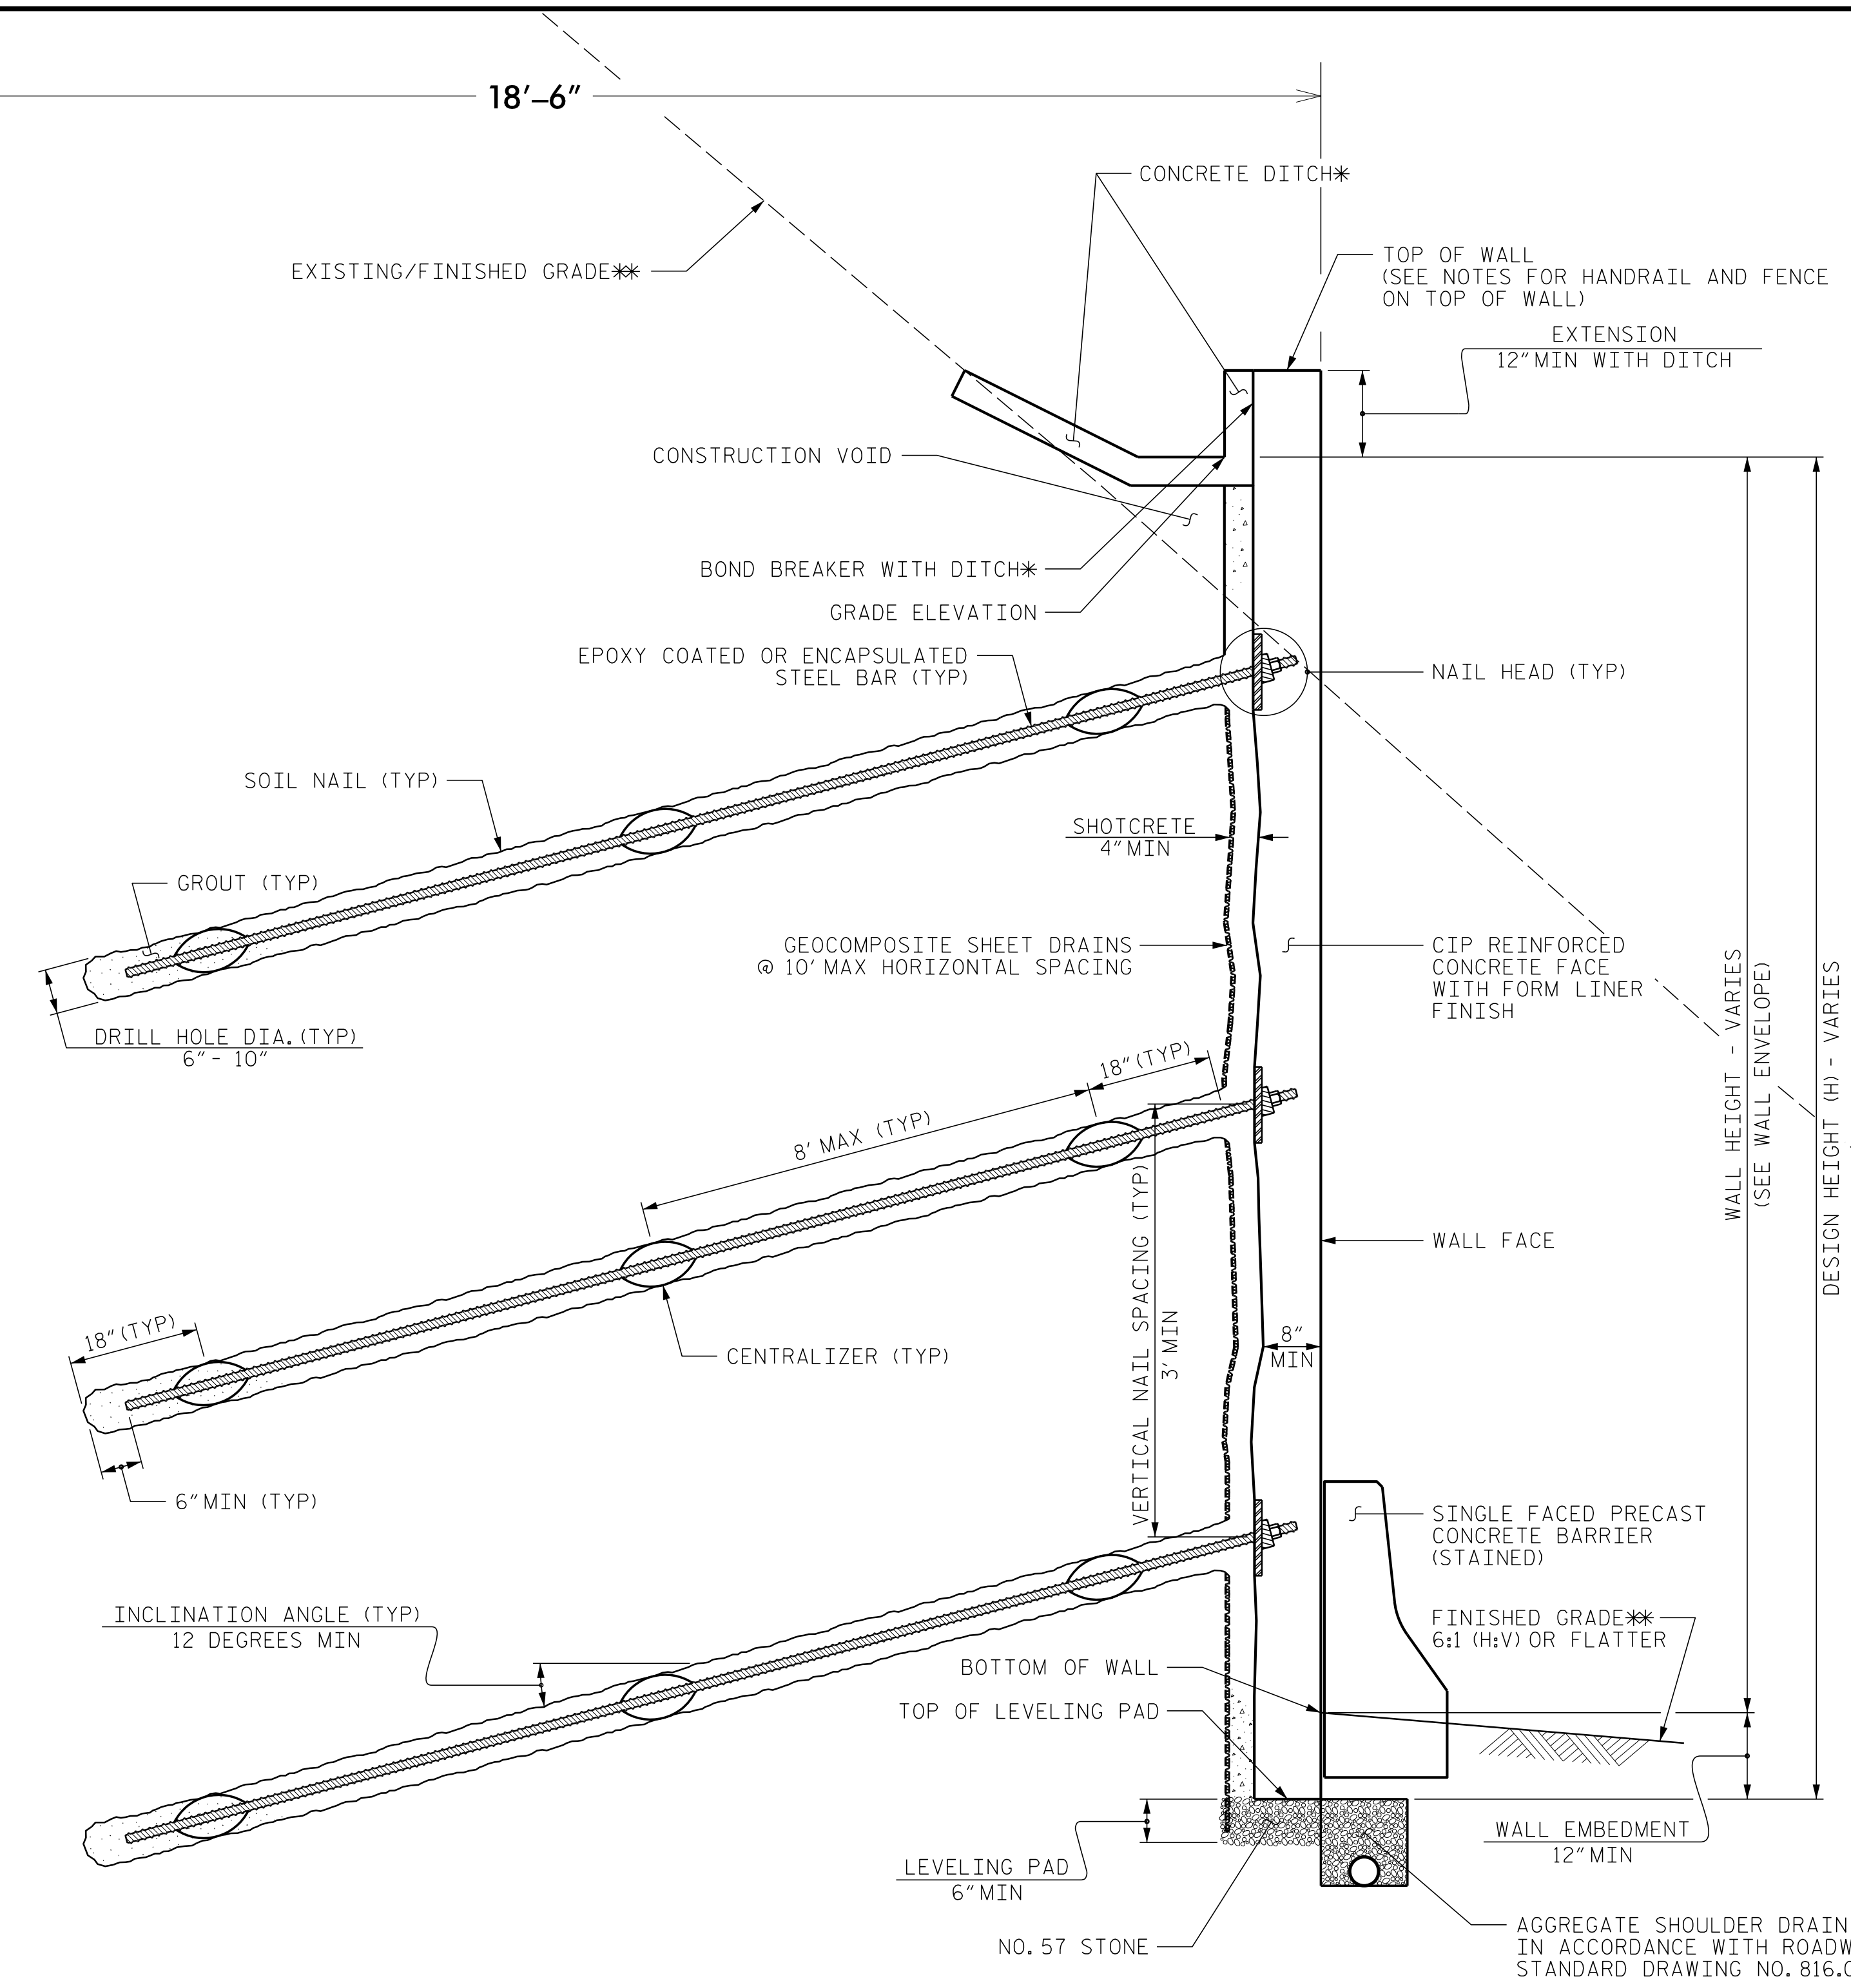

GEOTECHNICAL ENGINEER

ENGINEER

SEAL 042642

ROBERT E. KRAL

DocuSigned by: [Signature] DATE: 06/08/2022

DATE: SIGNATURE: DATE:

DOCUMENT NOT CONSIDERED FINAL UNLESS ALL SIGNATURES COMPLETED

SOIL NAIL WALL - TYPICAL SECTION

*SEE CONCRETE DITCH BEHIND WALL DETAILS.
**SEE PLANS FOR FINISHED GRADE.

PROJECT NO.: A-0009CB

GRAHAM COUNTY

RETAINING WALL #13: -L- 344+69, 36' LT TO 346+76, 22' LT

RETAINING WALL #14: -L- 347+95, 22' LT TO 350+64, 22' LT

SHEET 3 OF 4

PREPARED BY: R. KRAL	DATE: 6/2/2022
REVIEWED BY: M. BREWER	DATE: 6/2/2022

Prepared in the Office of:

CGE CAROLINAS GEOTECHNICAL GROUP

2400 CROWNPOINT EXECUTIVE DRIVE
SUITE 800
CHARLOTTE, NC 28227
(980) 339-8684

NORTH CAROLINA DEPARTMENT OF TRANSPORTATION DIVISION OF HIGHWAYS

GEOTECHNICAL ENGINEERING UNIT

RETAINING WALL #13 AND #14 SOIL NAIL RETAINING WALL

REVISIONS					
NO.	BY	DATE	NO.	BY	DATE
1			3		
2			4		

SHEET NO. W13-3