


RETAINING WALL #19A & #19B:

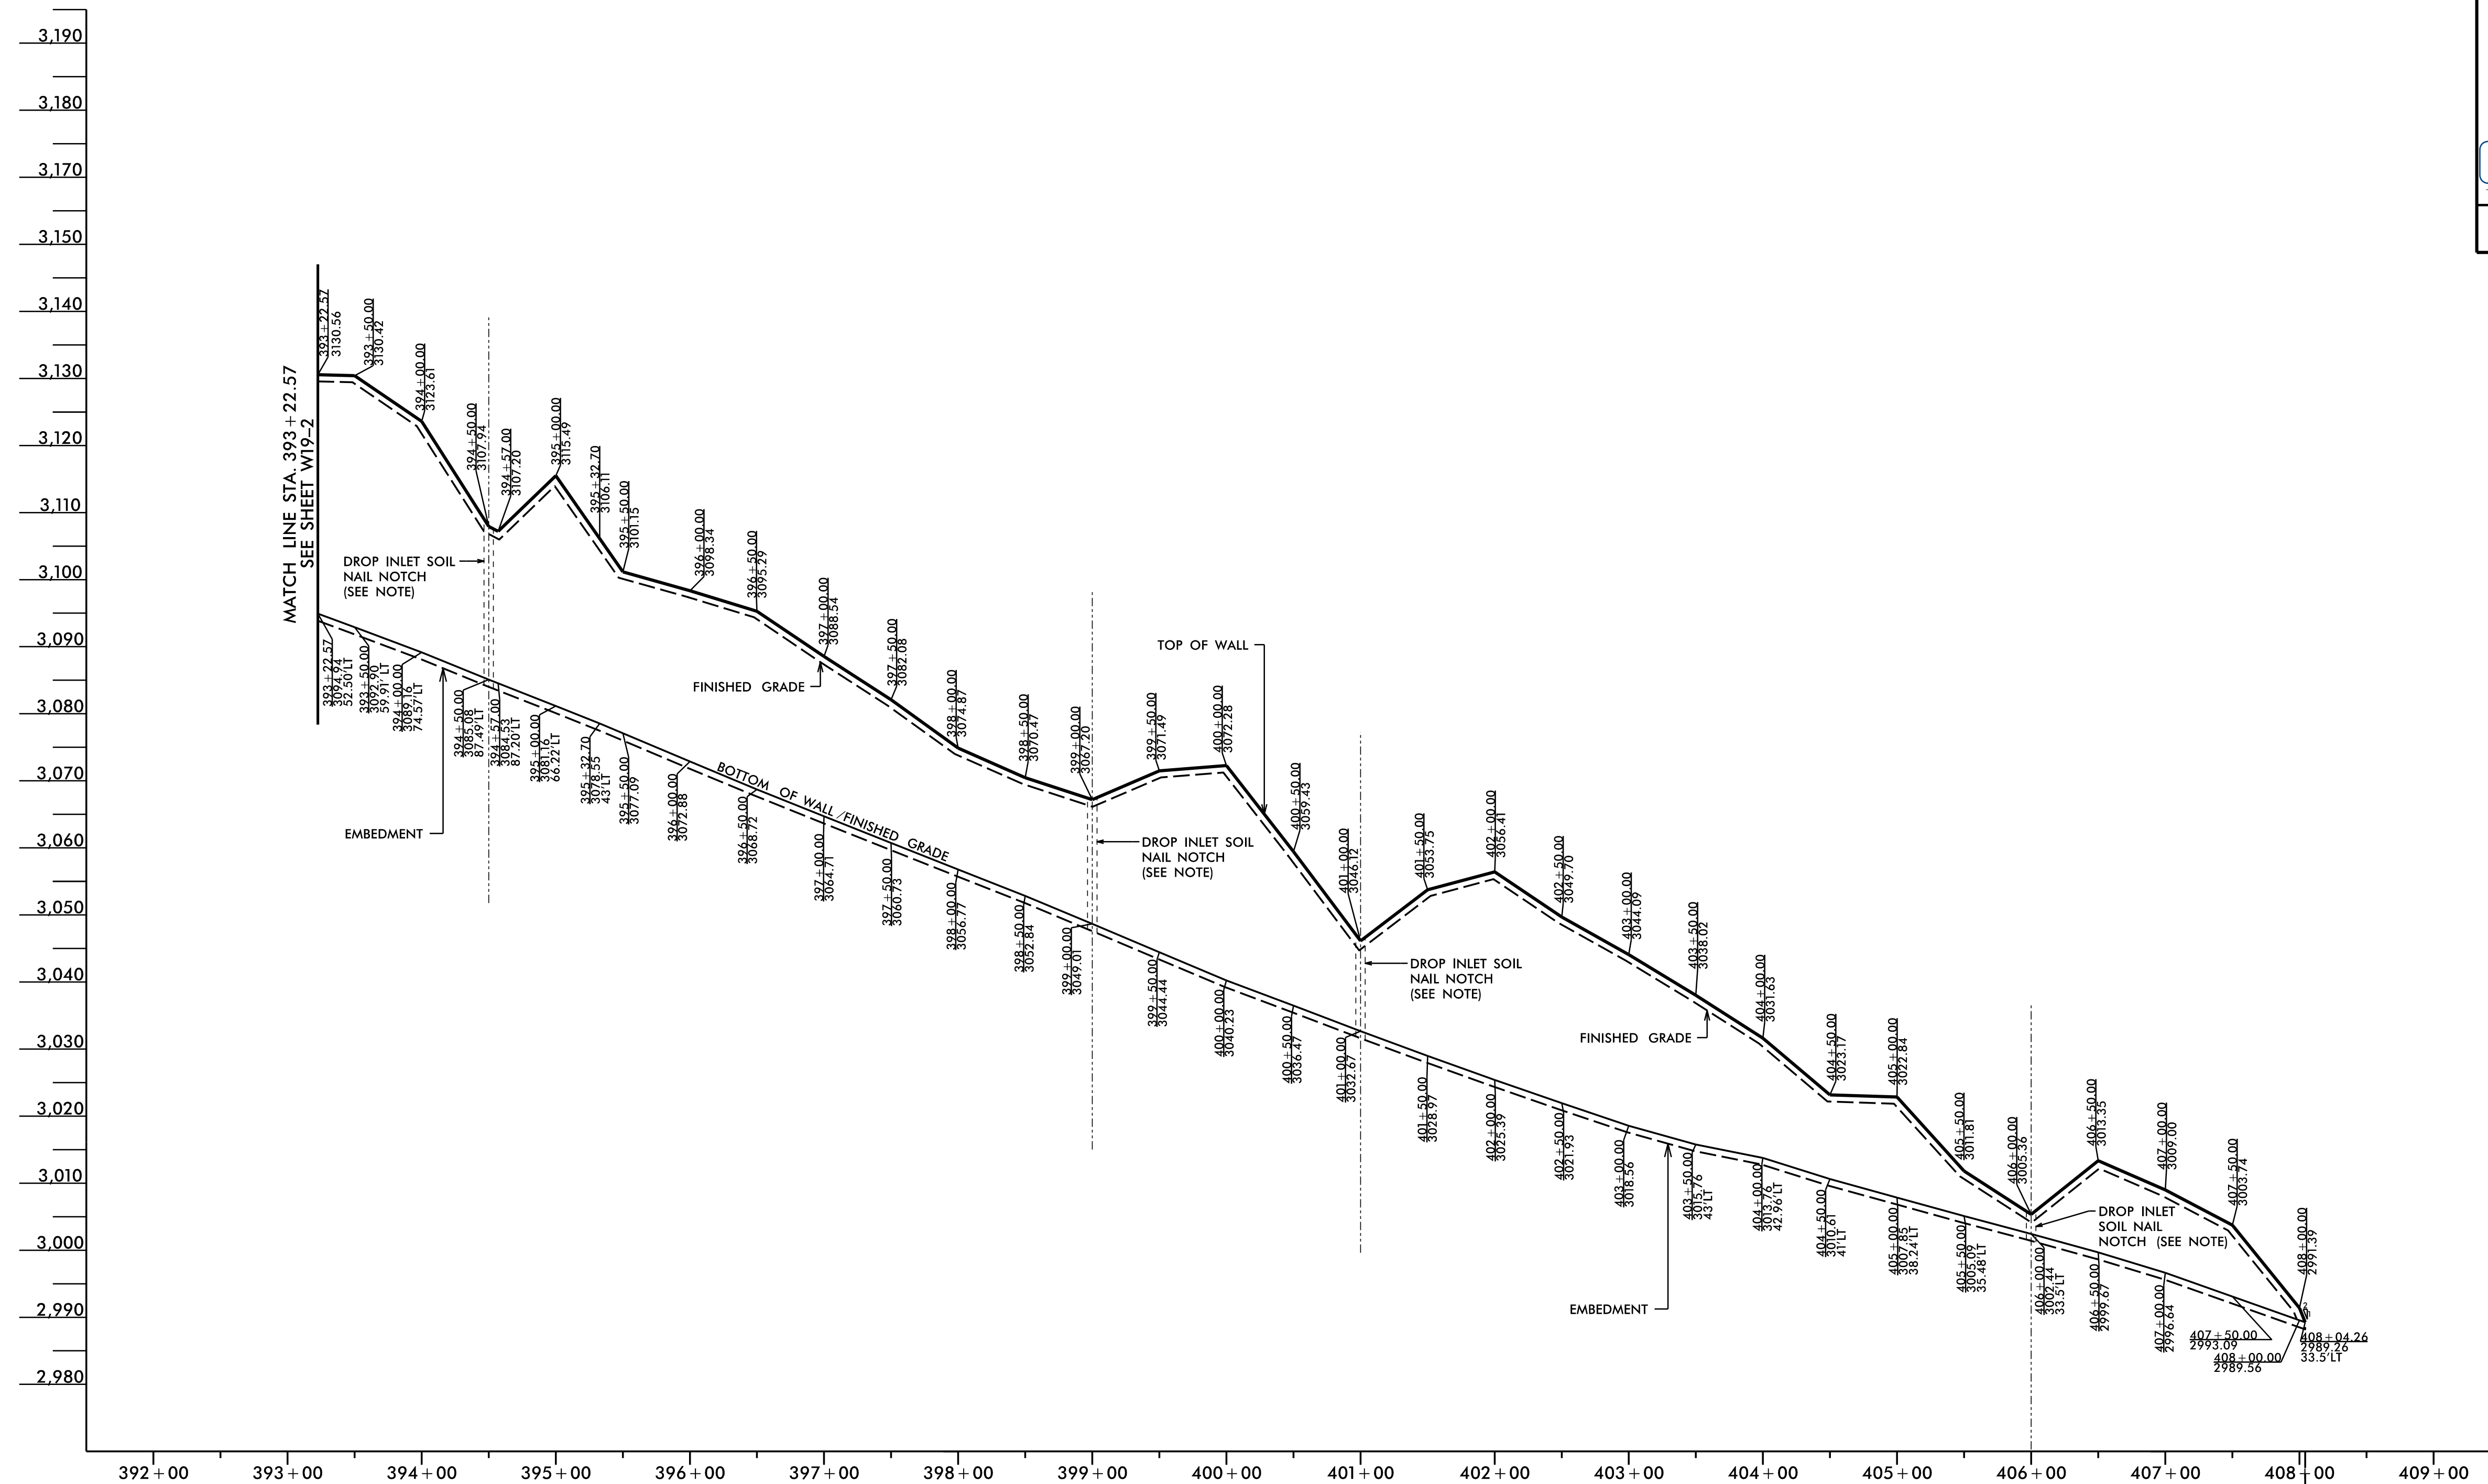

RETAINING WALL #19B

RETAINING WALL #19A & #19B - ENVELOPE (CONTINUED)

NOT TO SCALE
(LOOKING AT FACE OF WALL)

PROJECT NO.: A-0009CB

GRAHAM COUNTY

RETAINING WALL #19A: -L- 376+65, 45'-56' LT TO 380+50, 48.5'-70.5' LT

RETAINING WALL #19B: -L- 382+30, 48.5'-70.5' LT TO 408+04, 33.5' LT

SHEET 3 OF 11

GEOTECHNICAL ENGINEER

ENGINEER

DocuSigned by:
[Signature]
8AD7082A8484F4

7/14/2022

DOCUMENT NOT CONSIDERED FINAL
UNLESS ALL SIGNATURES COMPLETED

PREPARED BY: R. KRAL	DATE: 7/13/2022
REVIEWED BY: M. BREWER	DATE: 7/13/2022

Prepared in the Office of:

CAROLINAS GEOTECHNICAL GROUP
2400 CROWPOINT EXECUTIVE DRIVE
SUITE 800
CHARLOTTE, NC 28227
(980) 339-8684

NORTH CAROLINA DEPARTMENT OF TRANSPORTATION DIVISION OF HIGHWAYS

GEOTECHNICAL ENGINEERING UNIT

RETAINING WALL #19A & #19B
TIERED SOIL NAIL RETAINING WALL

REVISIONS					
NO.	BY	DATE	NO.	BY	DATE
1			3		
2			4		

SHEET NO. W19-3