


RETAINING WALL #19A & #19B:

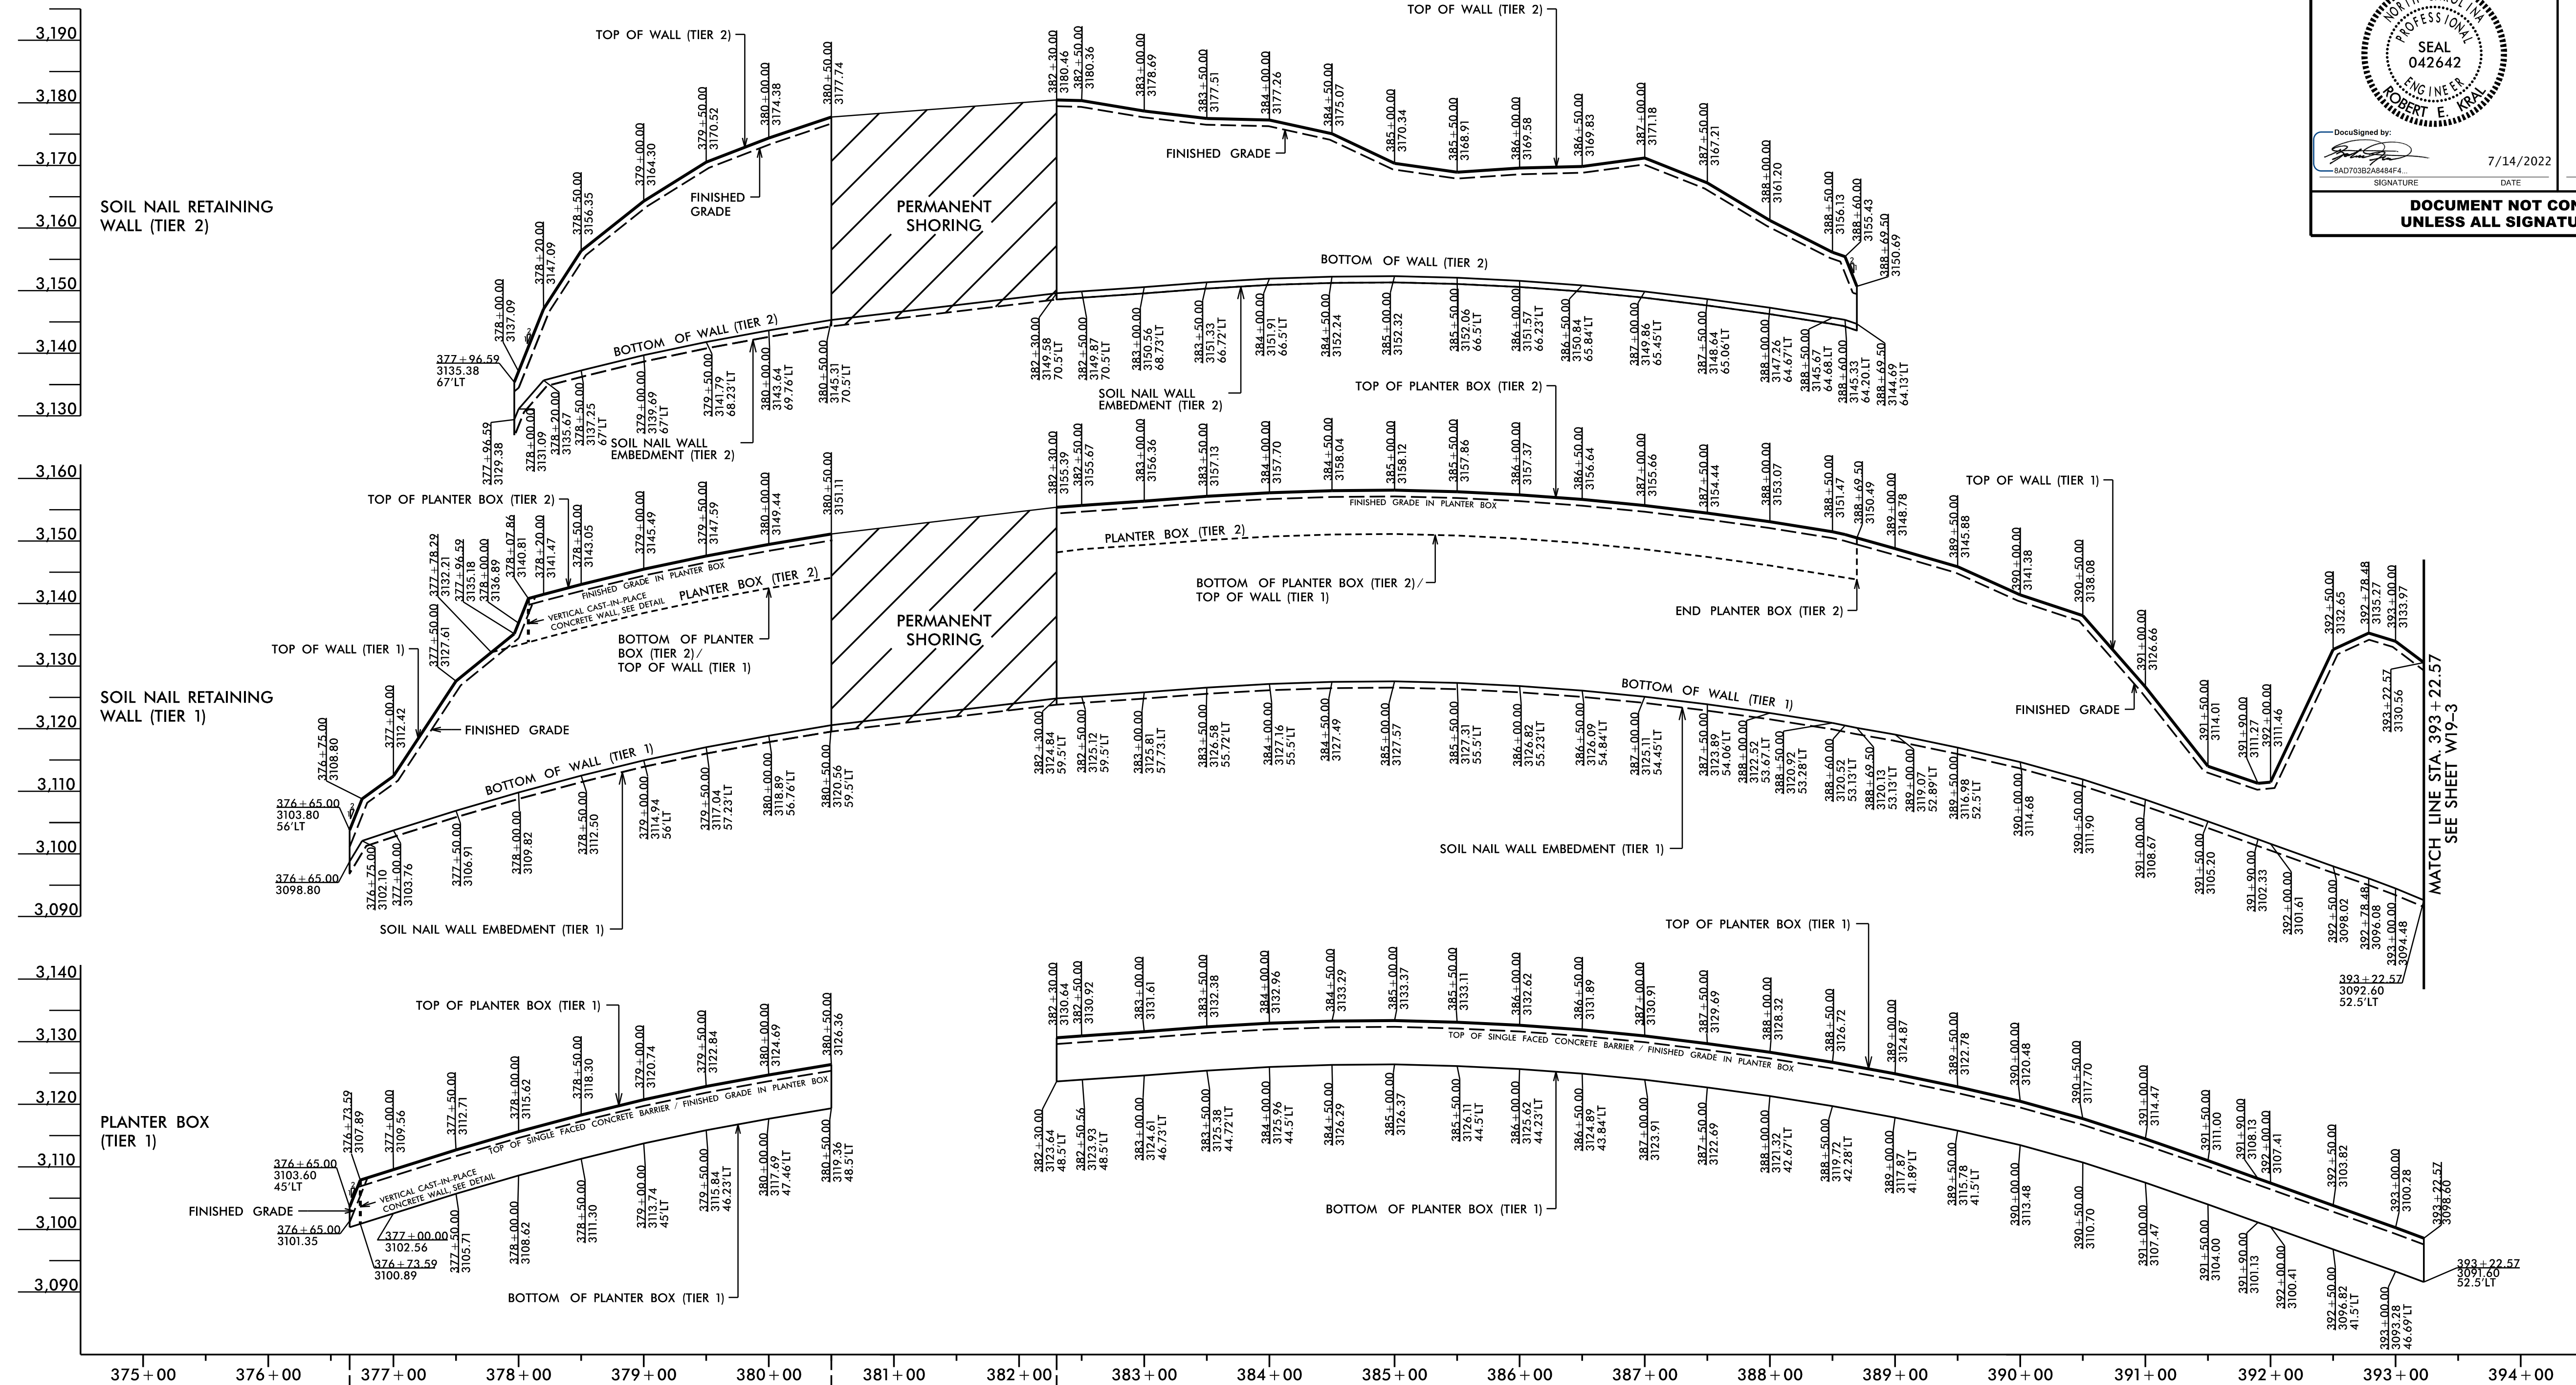

GEOTECHNICAL ENGINEER

SEAL
042642
ROBERT E. KRAL

ENGINEER

DATE: 7/14/2022

DOCUMENT NOT CONSIDERED FINAL UNLESS ALL SIGNATURES COMPLETED

RETAINING WALL #19A **LAND BRIDGE PERMANENT SHORING** **RETAINING WALL #19B**

RETAINING WALL #19A & #19B – ENVELOPE
 NOT TO SCALE
 (LOOKING AT FACE OF WALL)

PROJECT NO.: A-0009CB
 GRAHAM COUNTY
 RETAINING WALL #19A: -L- 376+65, 45'-56' LT TO 380+50, 48.5'-70.5' LT
 RETAINING WALL #19B: -L- 382+30, 48.5'-70.5' LT TO 408+04, 33.5' LT
 SHEET 5 OF 11

PREPARED BY: R. KRAL DATE: 7/13/2022
 REVIEWED BY: M. BREWER DATE: 7/13/2022

Prepared in the Office of:

CAROLINAS GEOTECHNICAL GROUP
 2400 CROWPOINT EXECUTIVE DRIVE
 SUITE 800
 CHARLOTTE, NC 28227
 (980) 339-8684

NORTH CAROLINA DEPARTMENT OF TRANSPORTATION DIVISION OF HIGHWAYS

GEOTECHNICAL ENGINEERING UNIT

RETAINING WALL #19A & #19B TIERED SOIL NAIL RETAINING WALL

| REVISIONS | | | | | |
|-----------|----|------|-----|----|------|
| NO. | BY | DATE | NO. | BY | DATE |
| 1 | | | 3 | | |
| 2 | | | 4 | | |

SHEET NO. W19-5