



PERMANENT EASEMENT

VARIES, SEE ROADWAY PLANS

GEOTECHNICAL ENGINEER  SEAL 042642 ROBERT E. KRAL	ENGINEER SIGNATURE _____ DATE _____
DocuSigned by:  SIGNATURE DATE	7/14/2022 DATE
DOCUMENT NOT CONSIDERED FINAL UNLESS ALL SIGNATURES COMPLETED	

SINGLE TIERED WALL - TYPICAL SECTION

*SEE CONCRETE DITCH BEHIND WALL DETAILS.
*SEE PLANS FOR FINISHED GRADE.


PROJECT NO.: A-0009CB
 GRAHAM COUNTY
 RETAINING WALL #19A: -L- 376+65, 45'-56' LT TO 380+50, 48.5'-70.5' LT
 RETAINING WALL #19B: -L- 382+30, 48.5'-70.5' LT TO 408+04, 33.5' LT
 SHEET 9 OF 11

PREPARED BY: R. KRAL	DATE: 7/13/2022
REVIEWED BY: M. BREWER	DATE: 7/13/2022

Prepared in the Office of:



**CAROLINAS
GEOTECHNICAL
GROUP**
 2400 CROWNPOINT EXECUTIVE DRIVE
 SUITE 800
 CHARLOTTE, NC 28227
 (980) 339-8684

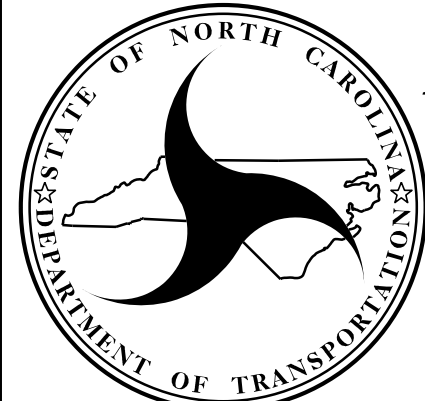

**NORTH CAROLINA
DEPARTMENT OF TRANSPORTATION
DIVISION OF HIGHWAYS**

**GEOTECHNICAL
ENGINEERING UNIT**

REVISIONS					
NO.	BY	DATE	NO.	BY	DATE
1			3		
2			4		

SHEET NO. W19-9