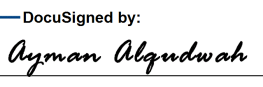



PROJECT REFERENCE NO. HI - 0008	SHEET NO. SIGN - 1
APPROVED:  F32AC5CAF868472	
DATE: 08/16/2022	
SEAL 	
DOCUMENT NOT CONSIDERED FINAL UNLESS ALL SIGNATURES COMPLETED	

**STATE OF NORTH CAROLINA
DEPARTMENT OF TRANSPORTATION**

**SIGNING PLAN
JOHNSTON COUNTY**

LOCATION: I-95 FROM MILEMARKER 97 TO MILEMARKER 99.2

T.I.P.: HI-0008

CONTRACT:

ROADWAY STANDARD DRAWING

THE FOLLOWING ROADWAY STANDARDS AS APPEAR IN "ROADWAY STANDARD DRAWINGS" - PROJECT SERVICES UNIT - N.C. DEPARTMENT OF TRANSPORTATION - RALEIGH, N.C., DATED JANUARY 2018 ARE APPLICABLE TO THIS PROJECT AND BY REFERENCE HEREBY ARE CONSIDERED A PART OF THESE PLANS:

STD. NO.	TITLE
901.10	TYPE 'A' SIGNS
901.20	TYPE 'B' SIGNS
901.50	ARROWS AND SHIELDS
901.70	SIGN STRINGERS AND SUPPORT SPACING
901.80	SIGN MOUNTING DETAILS - FOR TYPE A AND TYPE B SIGNS
904.20	SECONDARY SIGN MOUNTING

GENERAL NOTES

- . SIGNS FURNISHED BY STATE
- . CONFIRM IN WRITING AT LEAST 4 MONTHS IN ADVANCE, THE ACTUAL DATE THE DEPARTMENT FURNISHED SIGNS WILL BE REQUIRED.
- . ALL 'A' & 'B' SIGNS TO BE MOUNTED ON EXISTING SUPPORTS.

SUMMARY OF QUANTITIES

ITEM NO.		ITEM DESCRIPTION	QUANTITY	UNIT
DESC. NO.	SECT. NO.			
4110000000	904	SIGN ERECTION, TYPE A (GROUND MOUNTED)	16	EA.
4110000000	904	SIGN ERECTION, TYPE B (GROUND MOUNTED)	10	EA.
4236000000	907	DISPOSAL OF SIGN, A OR B (GROUND MOUNTED)	29	EA.

INDEX

SHEET NO.	DESCRIPTION
SIGN-1	TITLE SHEET
SIGN-2 & 2A	REVISED SIGNING ROADWAY STANDARD DRAWINGS
SIGN-3-3C	SIGN DESIGNS
SIGN-4-7	SIGNING PLAN SHEET

PLAN PREPARED BY: N.C.D.O.T. SIGNING AND DELINEATION UNIT

A.ALQUDWAH, P.E. SIGNING & DELINEATION REGIONAL ENGINEER
S.JOHNS SIGNING & DELINEATION PROJECT DESIGN ENGINEER

