


APPROVED: *Agman Alqudwah*  
 DATE: 9/8/2021

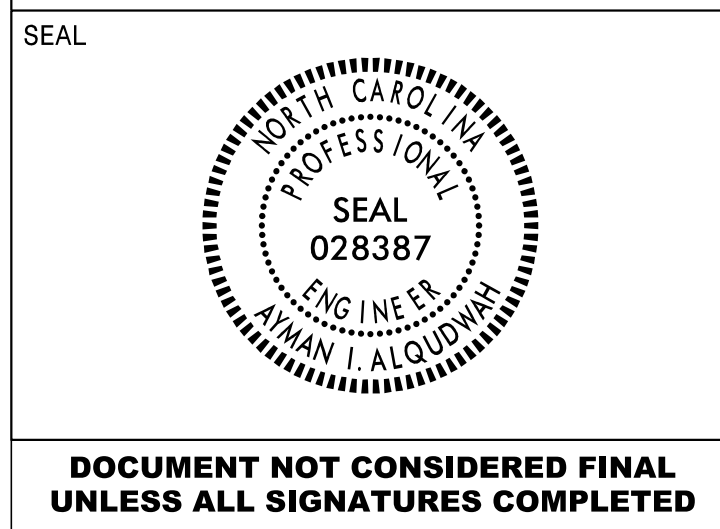

DOCUMENT NOT CONSIDERED FINAL UNLESS ALL SIGNATURES COMPLETED

**SIGN NUMBER:** 703B **BACKG COLOR:** Brown/Brown/Brown **DESIGN BY:** S. JOHNS **CHECKED BY:** A. ALQUDWAH **Jul 13, 2021**  
**TYPE:** A **COPY COLOR:** White **PROJECT ID:** HI-0008 **LOCATION:** I-95 - JOHNSTON CO. **DIV:** 4

**QUANTITY:** 1 **SYMBOL** X Y WID HT

**SIGN WIDTH:** 18'-0" **HEIGHT:** 12'-0" **TOTAL AREA:** 216.0 Sq.Ft.

**BORDER TYPE:** FLUSH **RECESS:** 0" **WIDTH:** 2" **RADII:** 12"

**NO. Z BARS:** 3 **MAT'L:** 0.125" (3.2 mm) ALUMINUM **LENGTH:** 208.0

**USE NOTES:**  
 1. Legend and border (except those that are colored black) shall be direct applied Grade C sheeting.  
 2. Background shall be Grade C reflective sheeting.

**LETTER POSITIONS**

Letter spacings are to start of next letter

Series/Size	Text Length
EM 2000	138
EM 2000	154.1
EM 2000	142.8
EM 2000	195.8
EM 2000	58

FILENAME: HI-00008 Sign Designs NORTH CAROLINA D.O.T. SIGN DETAIL

**SIGN NUMBER:** 705B,712B **BACKG COLOR:** Green **DESIGN BY:** S. JOHNS **CHECKED BY:** A. ALQUDWAH **Jul 13, 2021**  
**TYPE:** A **COPY COLOR:** White **PROJECT ID:** HI-0008 **LOCATION:** I-95 - JOHNSTON CO. **DIV:** 4

**QUANTITY:** 2 **SYMBOL** X Y WID HT

**SIGN WIDTH:** 8'-6" **HEIGHT:** 5'-0" **TOTAL AREA:** 42.5 Sq.Ft.

**BORDER TYPE:** FLUSH **RECESS:** 0" **WIDTH:** 2" **RADII:** 9"

**NO. Z BARS:** 2 **MAT'L:** 0.125" (3.2 mm) ALUMINUM **LENGTH:** 94.0

**USE NOTES:**  
 1. Legend and border (except those that are colored black) shall be direct applied Grade C sheeting.  
 2. Background shall be Grade C reflective sheeting.

**LETTER POSITIONS**

Letter spacings are to start of next letter

Series/Size	Text Length
EM 2000	74.7
E 2000	70.1

FILENAME: HI-00008 Sign Designs NORTH CAROLINA D.O.T. SIGN DETAIL

**SIGN NUMBER:** 704B **BACKG COLOR:** Green **DESIGN BY:** S. JOHNS **CHECKED BY:** A. ALQUDWAH **Jul 13, 2021**  
**TYPE:** A **COPY COLOR:** White **PROJECT ID:** HI-0008 **LOCATION:** I-95 - JOHNSTON CO. **DIV:** 4

**QUANTITY:** 1 **SYMBOL** X Y WID HT

**SIGN WIDTH:** 17'-0" **HEIGHT:** 15'-0" **TOTAL AREA:** 255.0 Sq.Ft.

**BORDER TYPE:** FLUSH **RECESS:** 0" **WIDTH:** 2" **RADII:** 12"

**NO. Z BARS:** 6 **MAT'L:** 0.125" (3.2 mm) ALUMINUM **LENGTH:** 196.0

**USE NOTES:**  
 1. Legend and border (except those that are colored black) shall be direct applied Grade C sheeting.  
 2. Background shall be Grade C reflective sheeting.  
 3. Shields; A, B, and C type arrows shall be on 0.032" (0.8mm) aluminum and demountable.

**LETTER POSITIONS**

Letter spacings are to start of next letter

Series/Size	Text Length
EM 2000	74.7
EM 2000	130.4
EM 2000	122.2
E 2000	70.1

FILENAME: HI-00008 Sign Designs NORTH CAROLINA D.O.T. SIGN DETAIL

**SIGN NUMBER:** 705A,707A,708A,709A,710A,712A **BACKG COLOR:** Green **DESIGN BY:** S. JOHNS **CHECKED BY:** A. ALQUDWAH **Jul 13, 2021**  
**TYPE:** B **COPY COLOR:** White **PROJECT ID:** HI-0008 **LOCATION:** I-95 - JOHNSTON CO. **DIV:** 4

**QUANTITY:** 6 **SYMBOL** X Y WID HT

**SIGN WIDTH:** 8'-0" **HEIGHT:** 2'-6" **TOTAL AREA:** 20.0 Sq.Ft.

**BORDER TYPE:** FLUSH **RECESS:** 0" **WIDTH:** 2" **RADII:** 3"

**NO. Z BARS:** 2 **MAT'L:** 0.125" (3.2 mm) ALUMINUM **LENGTH:** 88.0

**USE NOTES:**  
 1. Legend and border (except those that are colored black) shall be direct applied Grade C sheeting.  
 2. Background shall be Grade C reflective sheeting.

**LETTER POSITIONS**

Letter spacings are to start of next letter

Series/Size	Text Length
E 2000	72

FILENAME: HI-00008 Sign Designs NORTH CAROLINA D.O.T. SIGN DETAIL

09/08/21 S:\S&LU\Eastern\Div 4\HI-0008\HI-0008\_Sign\_3A.dgn Users:sjohns

# SIGN DESIGNS