


BEGIN SIGNING CONSTRUCTION LIMITS

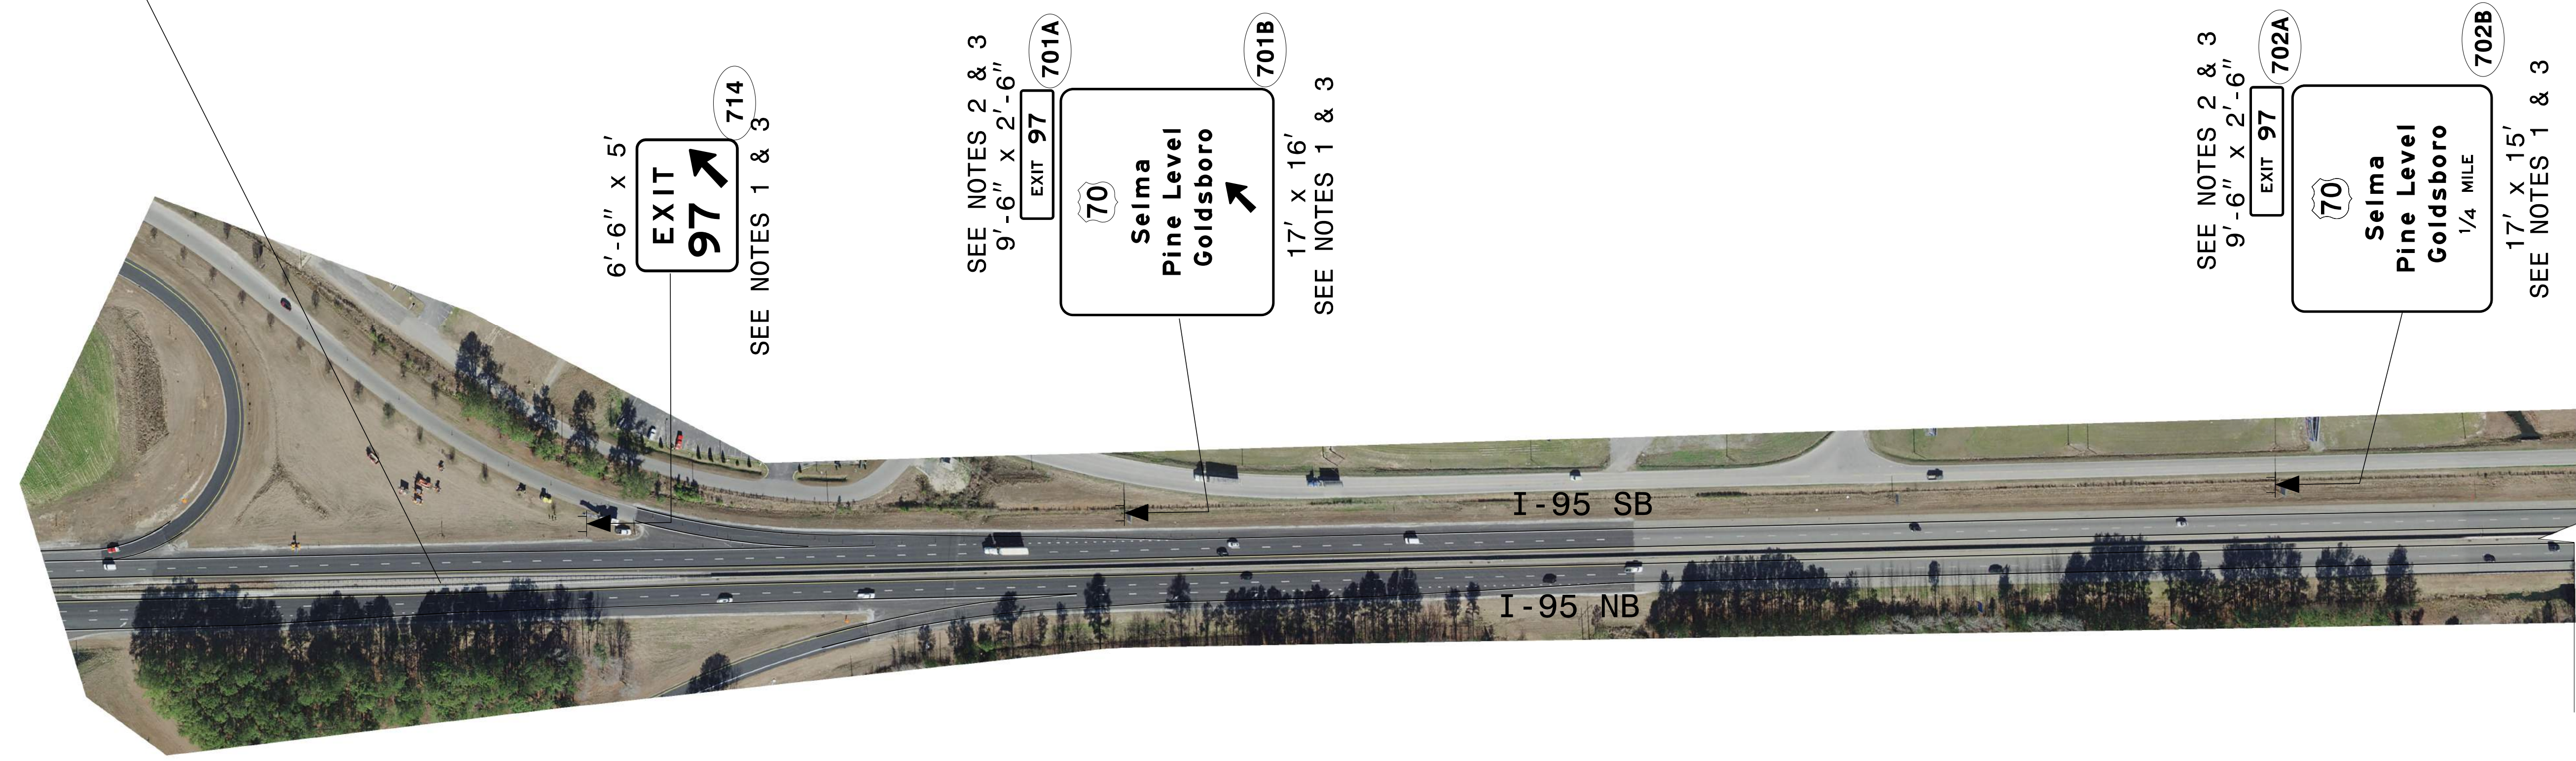

PROJECT NOTES

1. SIGN ERECTION, TYPE A (GROUND MOUNTED)
2. SIGN ERECTION, TYPE B (GROUND MOUNTED)
3. DISPOSAL OF SIGN, A OR B (GROUND MOUNTED)

I-95 JOHNSTON COUNTY
PROPOSED SIGNING
MILEMARKER 97 TO MILEMARKER 97.2