

CONTRACT: C204650 TIP PROJECT: HI-0008

CONTRACT: C204650


STATE OF NORTH CAROLINA
DIVISION OF HIGHWAYS

JOHNSTON COUNTY

LOCATION: SOUTHBOUND I-95 NEAR MM 101

**TYPE OF WORK: REMOVE AND DISPOSE OF EXISTING DMS, EXISTING OVERHEAD SIGN
SIGN STRUCTURE AND FOUNDATIONS, REPLACE CABINET ON
EXISTING BASE, INSTALL DMS ON NEW PEDESTAL STRUCTUE, AND
MODIFY EXISTING ELECTRICAL SERVICE**

STATE	STATE PROJECT REFERENCE NO.	SHEET NO.
N.C.	HI-0008	ITS-1
STATE PROJ. NO.	F.A. PROJ. NO.	DESCRIPTION
49633.3.1		CONST.

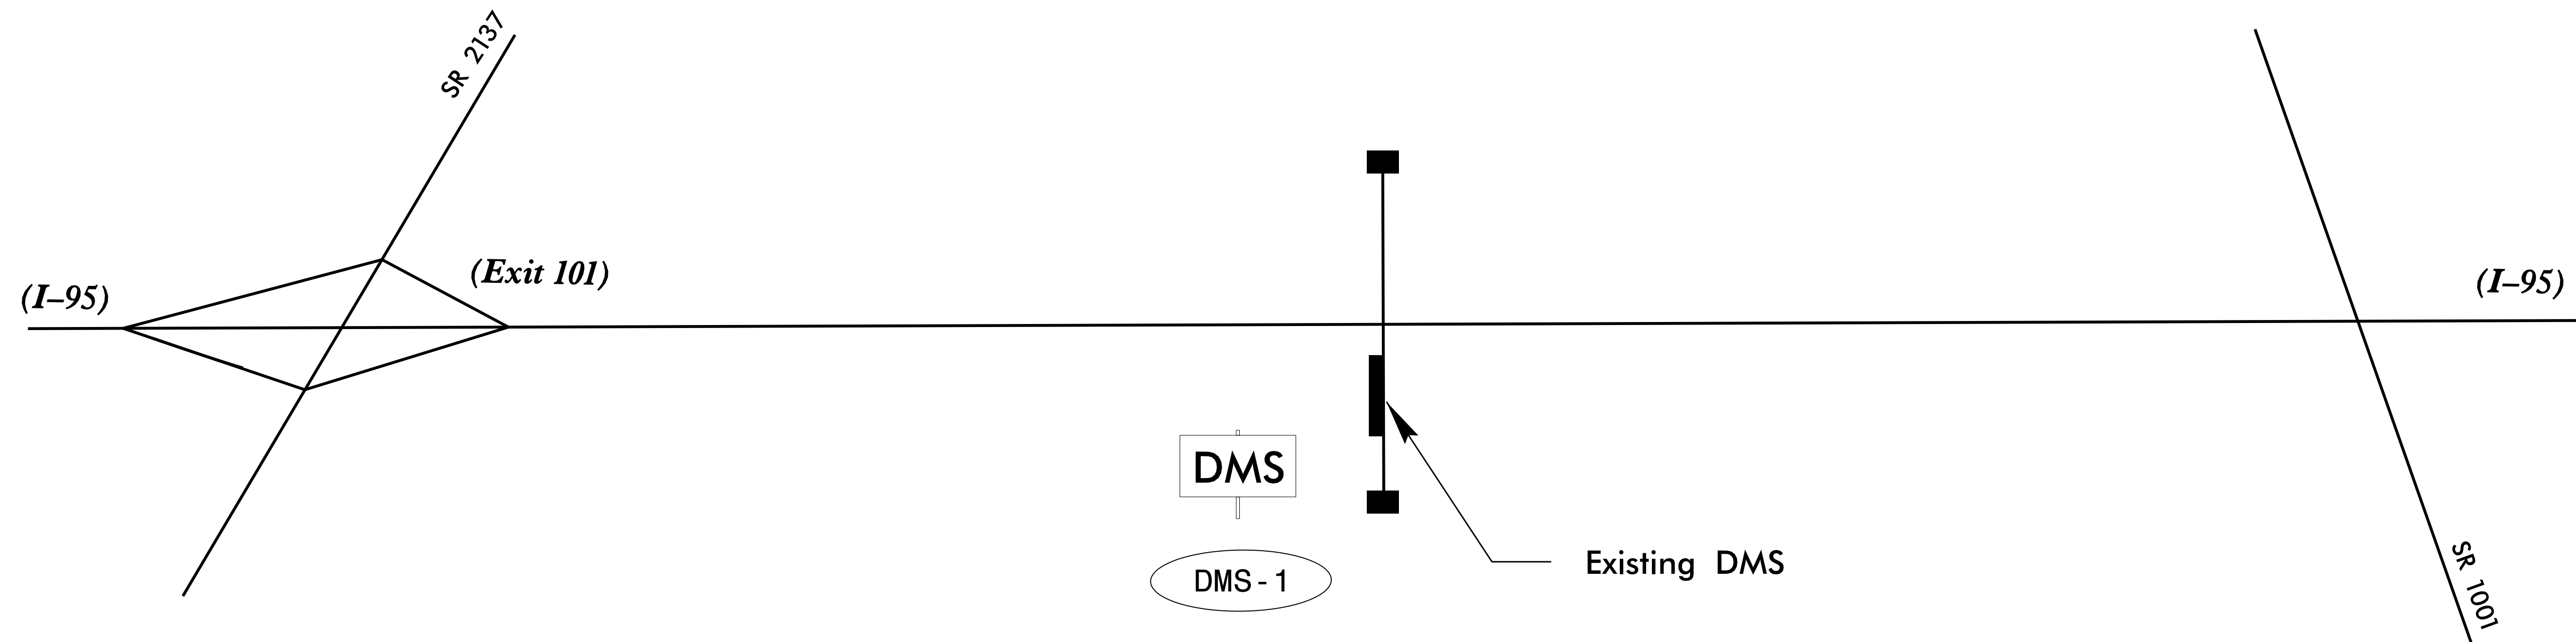

2018 STANDARD SPECIFICATIONS

PROJECT LENGTH
PROJECT LENGTH = 0.0 MILES

LETTING DATE:

INDEX OF SHEETS

SHEET ITS 1 TITLE SHEET

SHEET ITS 2-3 ITS PLANS

SHEET ITS 4 TYPICAL DETAILS


ROADWAY STANDARD DRAWINGS

THE FOLLOWING ROADWAY STANDARDS AS APPEAR IN "ROADWAY STANDARD DRAWINGS" ROADWAY DESIGN UNIT - N.C. DEPARTMENT OF TRANSPORTATION - RALEIGH, N.C., DATED JANUARY 2018 ARE APPLICABLE TO THIS PROJECT AND BY REFERENCE HEREBY ARE CONSIDERED A PART OF THESE PLANS:

STD. NO.	TITLE
1101.02	TEMPORARY LANE CLOSURES
1101.03	TEMPORARY ROAD CLOSURES
1101.04	TEMPORARY SHOULDER CLOSURES
1700.01	ELECTRICAL SERVICE OPTIONS
1700.02	ELECTRICAL SERVICE GROUNDING
1715.01	UNDERGROUND CONDUIT-TRENCHING


2018 STANDARD SPECIFICATION

NCDOT CONTACT:
TRANSPORTATION MOBILITY AND SAFETY
 M. M. MCDIARMID, P.E., CPM
 STATE TRANSPORTATION SYSTEMS
 MANAGEMENT & OPERATIONS ENGINEER

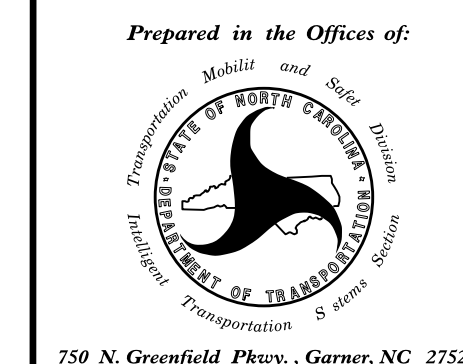

ENGLISH

ALL DIMENSIONS IN THESE PLANS ARE IN FEET UNLESS OTHERWISE NOTED

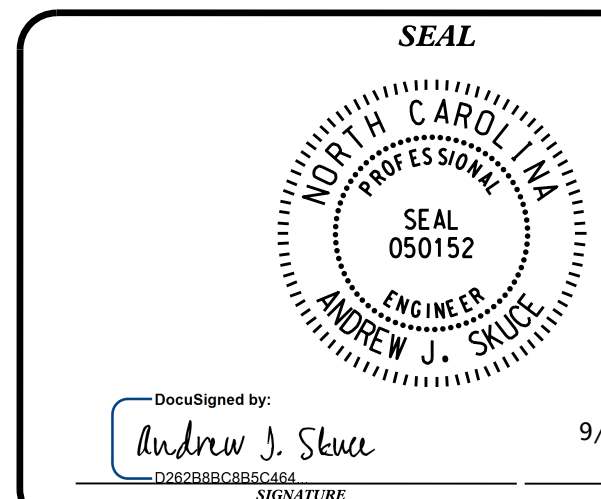

DocuSigned by:
 Andrew J. Skuce
 SIGNATURE

9/21/2021
 DATE