


STATE OF NORTH CAROLINA  
DIVISION OF HIGHWAYS

**JOHNSTON COUNTY**

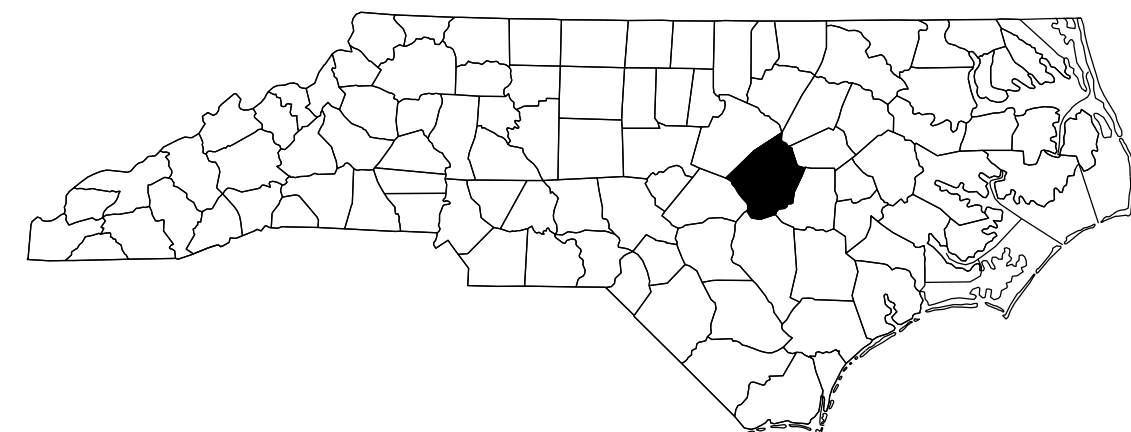

STATE	STATE PROJECT REFERENCE NO.	SHEET NO.	TOTAL SHEETS
N.C.	HI-0008	1A	49
STATE PROJ. NO.	F.A. PROJ. NO.	DESCRIPTION	
49633.1.1	0095077	P.E.	
49633.2.1	0095077	CONST.	

**LOCATION:** BRIDGE #500106 ON I-95 NBL OVER SR1927, SR2305, NSRR.  
BRIDGE #500107 ON I-95 SBL OVER SR1927, SR2305, NSRR.

**TYPE OF WORK:** CONCRETE BRIDGE DECK REHABILITATION BY SCARIFICATION, SHOTBLASTING AND PLACEMENT OF POLYMER CONCRETE, RECONSTRUCTION OF BRIDGE DECK JOINTS AND SEALS, CLEANING AND PAINTING EXISTING STEEL BEAMS AND BEARINGS, SUBSTRUCTURE CONCRETE REPAIRS WITH SHOTCRETE, CONCRETE, AND EPOXY RESIN INJECTION, BRIDGE JACKING, AND SLOPE PROTECTION REPAIR.

**INDEX OF STRUCTURES SHEETS**

<u>SHEET No.</u>	<u>DESCRIPTION</u>
1	TITLE SHEET
1A	INDEX OF SHEETS
S-1	LOCATION SKETCHES
S-2	TOTAL BILL OF MATERIAL
<b>STRUCTURE No. 500106</b>	
SI-1	GENERAL DRAWING
SI-2	TYPICAL SECTION
SI-3 THRU SI-8	SURFACE PREPARATION
SI-9 THRU SI-10	DECK UNDERSIDE REPAIRS
SI-11 THRU SI-13	JOINT REPAIR
SI-14	END BENTS
SI-15 THRU SI-19	BENTS
SI-20	TYPICAL CAP AND COLUMN REPAIR DETAILS
SI-21	BRIDGE JACKING DETAILS
<b>STRUCTURE No. 500107</b>	
S2-1	GENERAL DRAWING
S2-2	TYPICAL SECTION
S2-3 THRU S2-8	SURFACE PREPARATION
S2-9 THRU S2-10	DECK UNDERSIDE REPAIRS
S2-11 THRU S2-13	JOINT REPAIR
S2-14	END BENTS
S2-15 THRU S2-19	BENTS
S2-20	TYPICAL CAP AND COLUMN REPAIR DETAILS
S2-21	BRIDGE JACKING DETAILS
<b>STRUCTURE No. 500106 &amp; No. 500107</b>	
S2-22	SLOPE PROTECTION REPAIR
<b>STANDARD SHEETS</b>	
SN	STANDARD NOTES

**PROJECT: HI-0008**

**CONTRACT NO: C204650**