


PROJECT REFERENCE NO. 1-5973	SHEET NO. 8
ROADWAY DESIGN ENGINEER	HYDRAULICS ENGINEER
DOCUMENT NOT CONSIDERED FINAL UNLESS ALL SIGNATURES COMPLETED	

REVISIONS

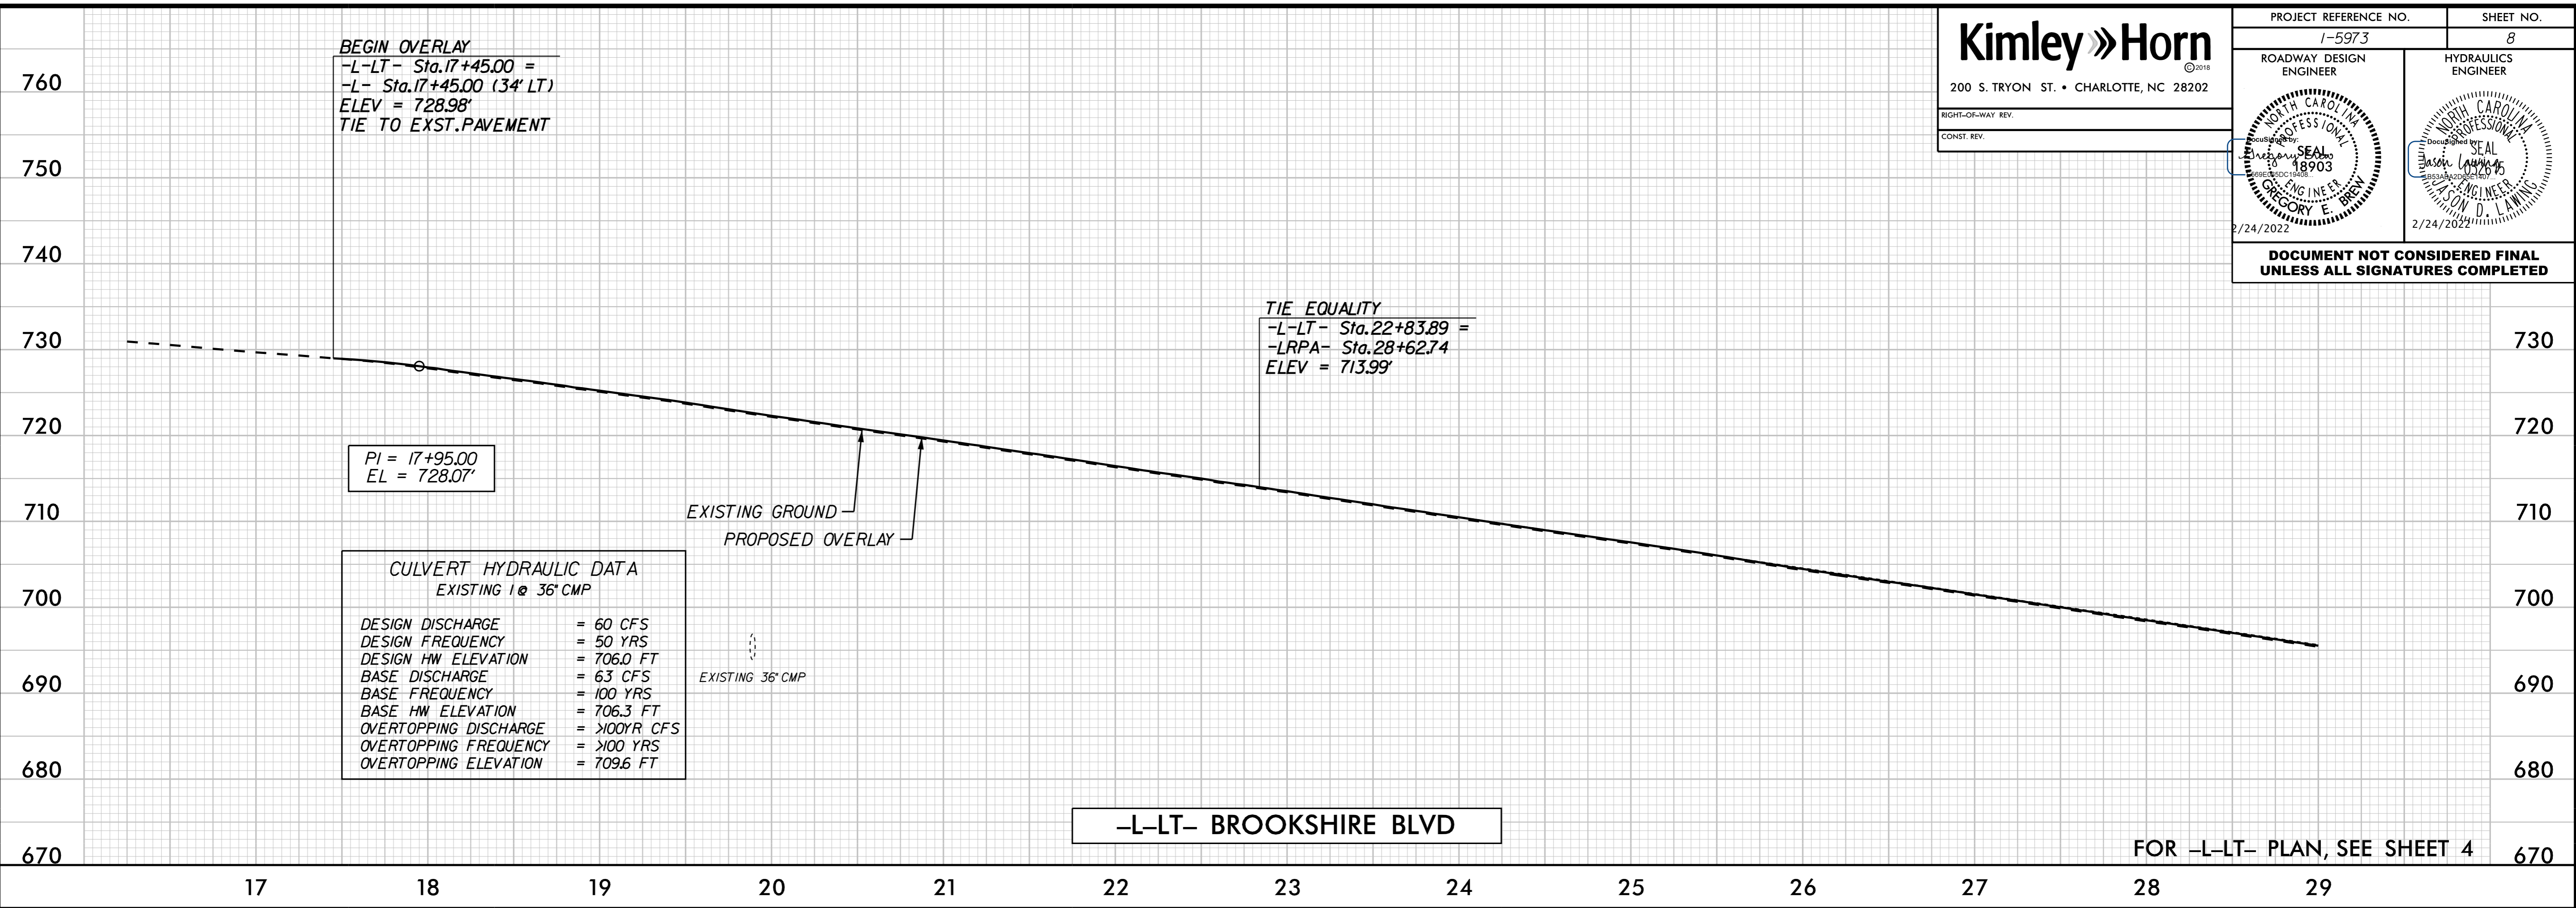

K:\CHL_PRA\01036453 - 1-5973 (1-485 Brookshire)\Roadway\Pro\1-5973_rdy_psh_8.dgn
2/23/2022

