
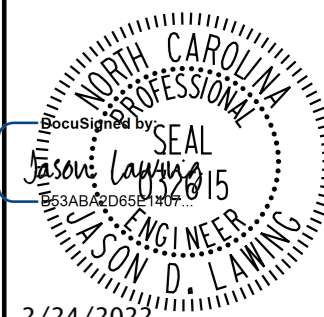
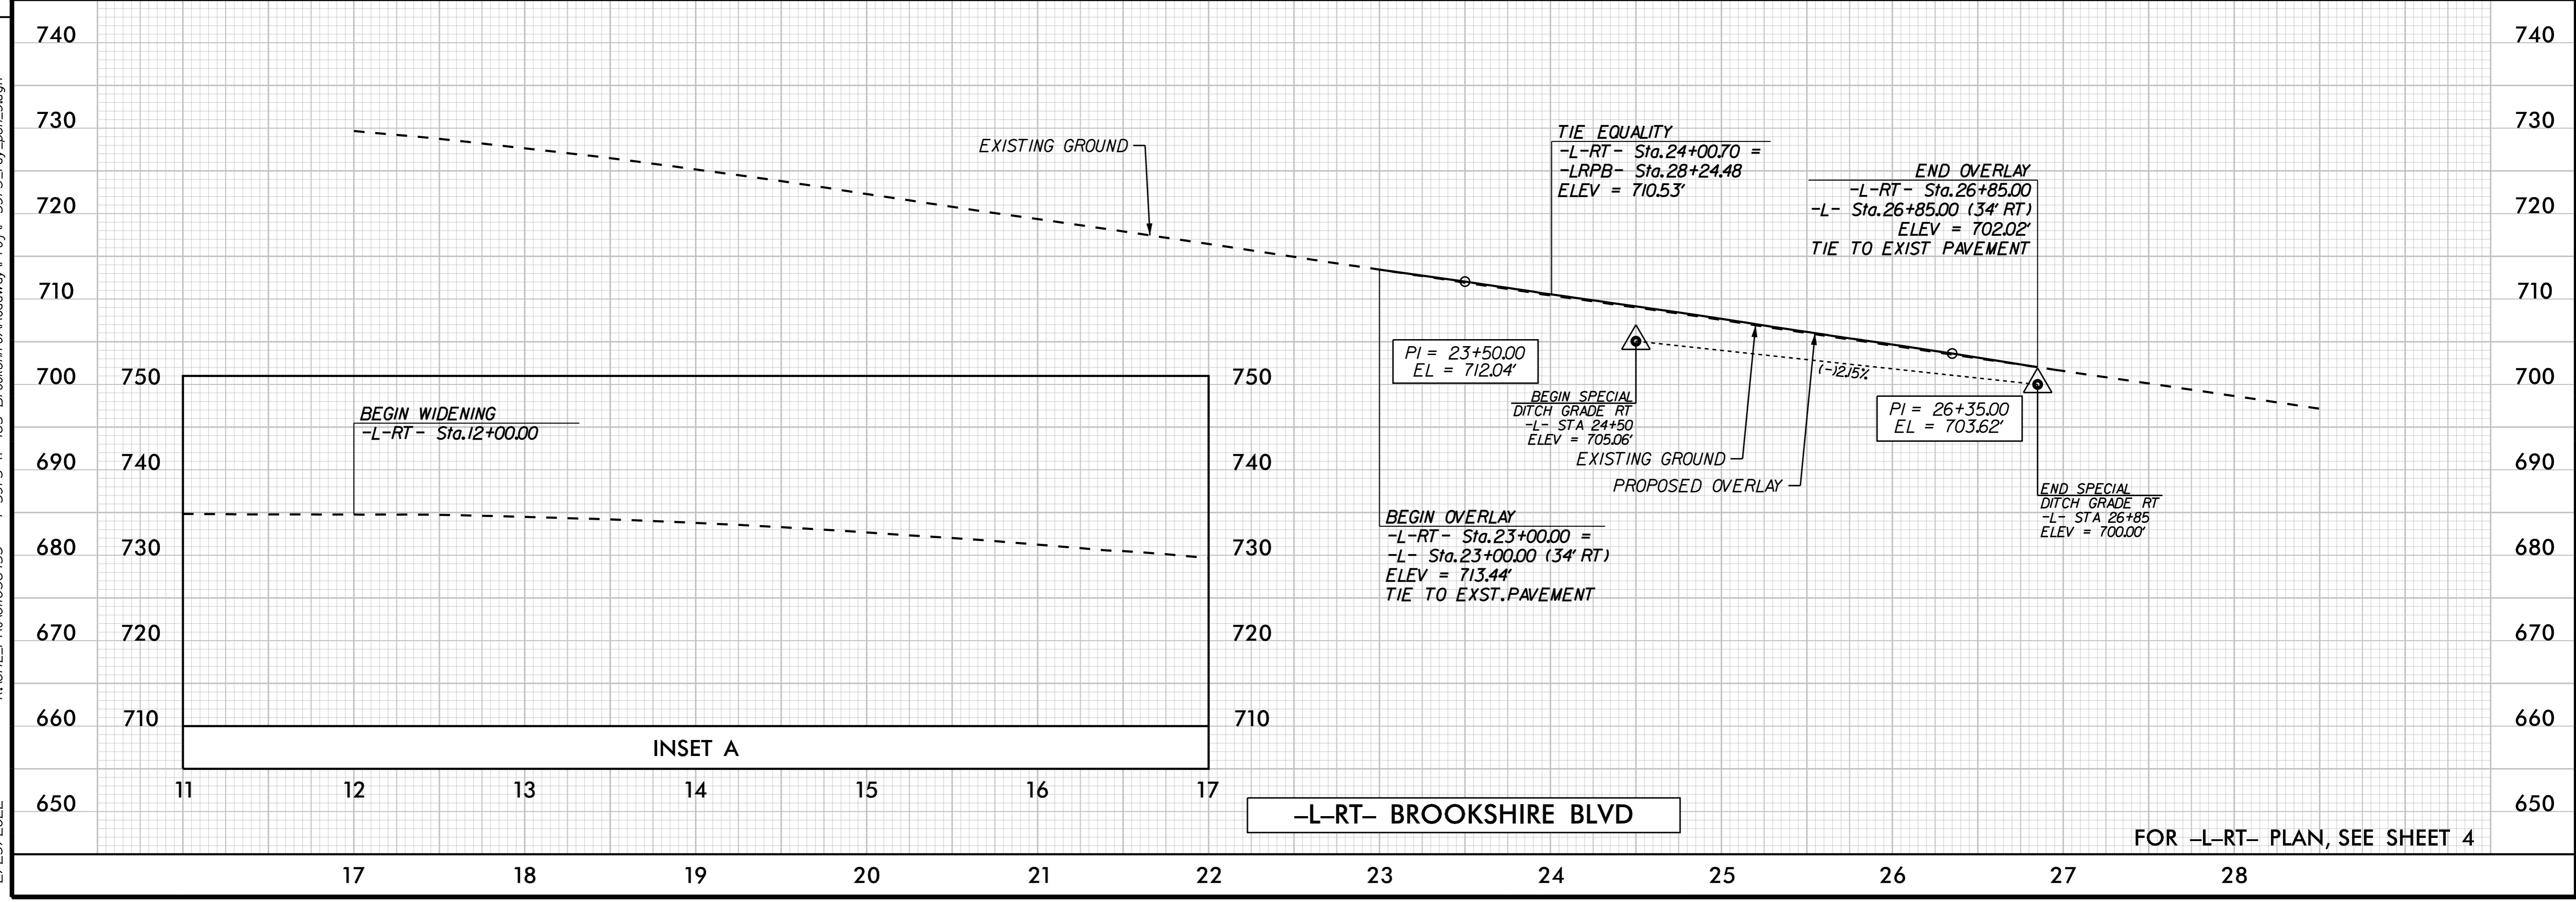
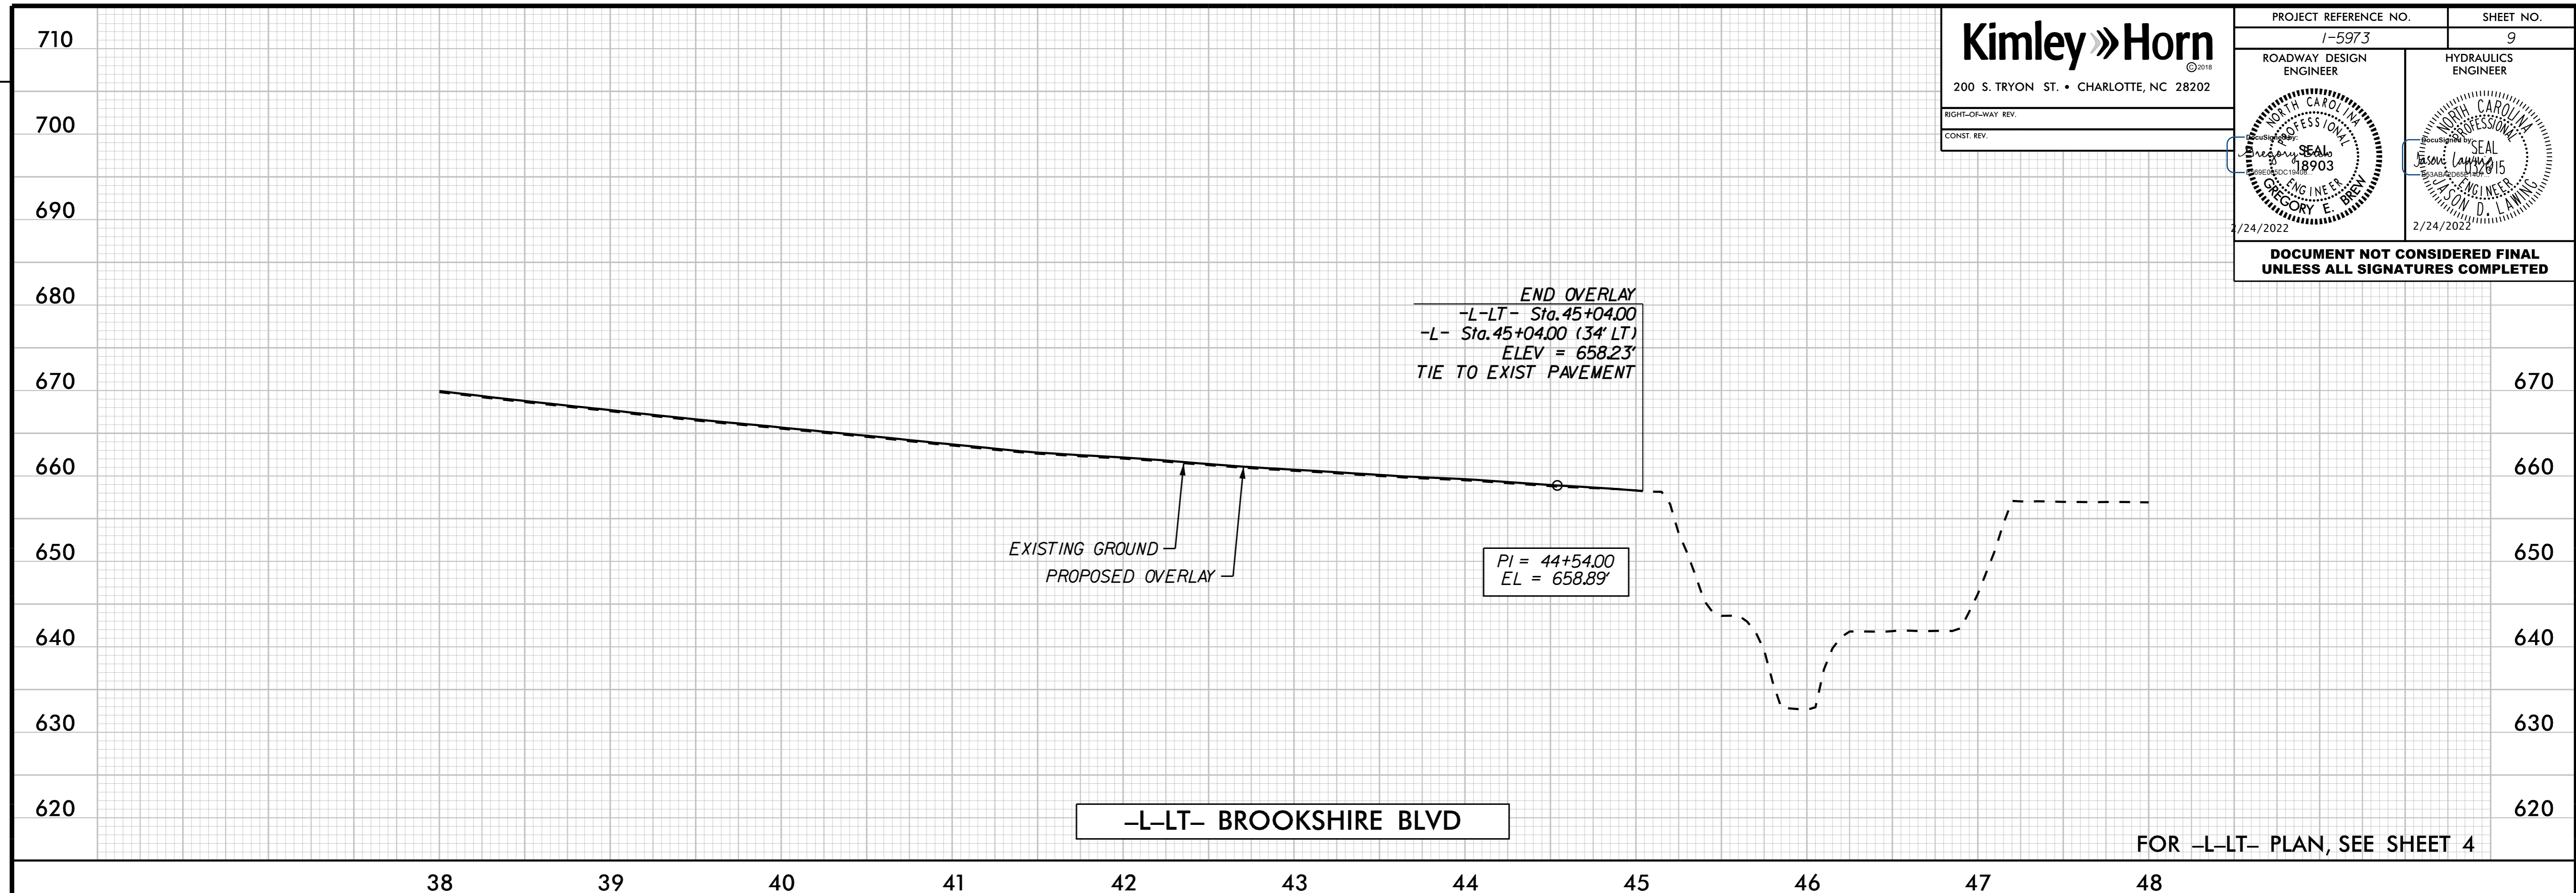


Kimley»Horn
 200 S. TRYON ST. • CHARLOTTE, NC 28202

PROJECT REFERENCE NO. 1-5973	SHEET NO. 9
ROADWAY DESIGN ENGINEER	HYDRAULICS ENGINEER
	
2/24/2022	2/24/2022

**DOCUMENT NOT CONSIDERED FINAL
UNLESS ALL SIGNATURES COMPLETED**

REVISIONS



K:\CHL_PRA\01036453 - 1-5973 (1-485 Brookshire)\Roadway\Pro\1-5973_rdy_pst_9dgn 2/23/2022