
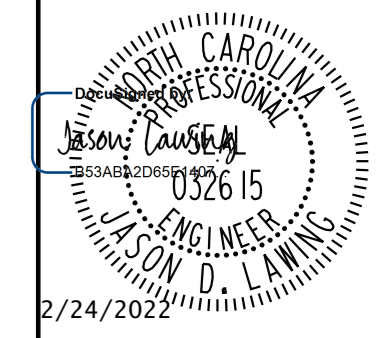
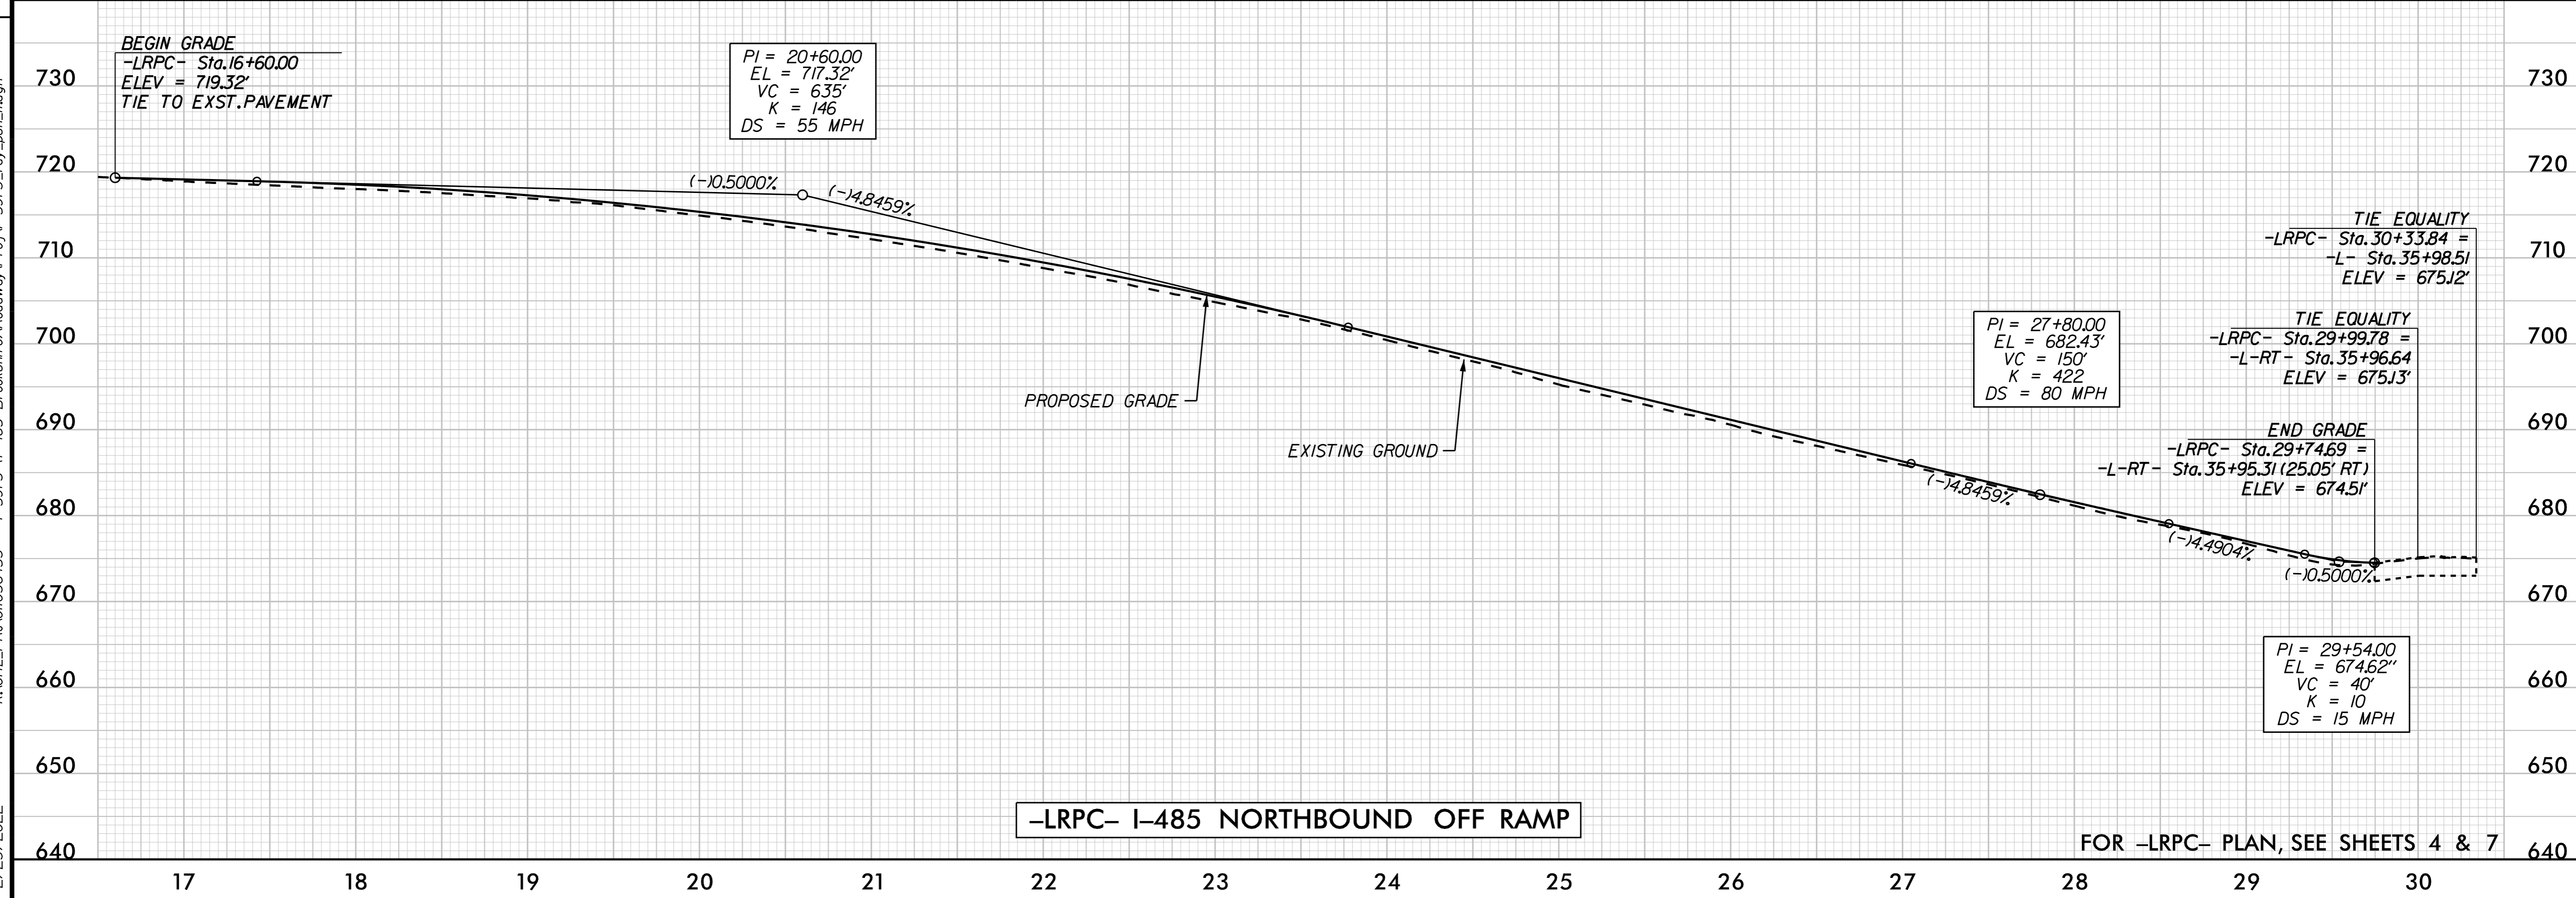
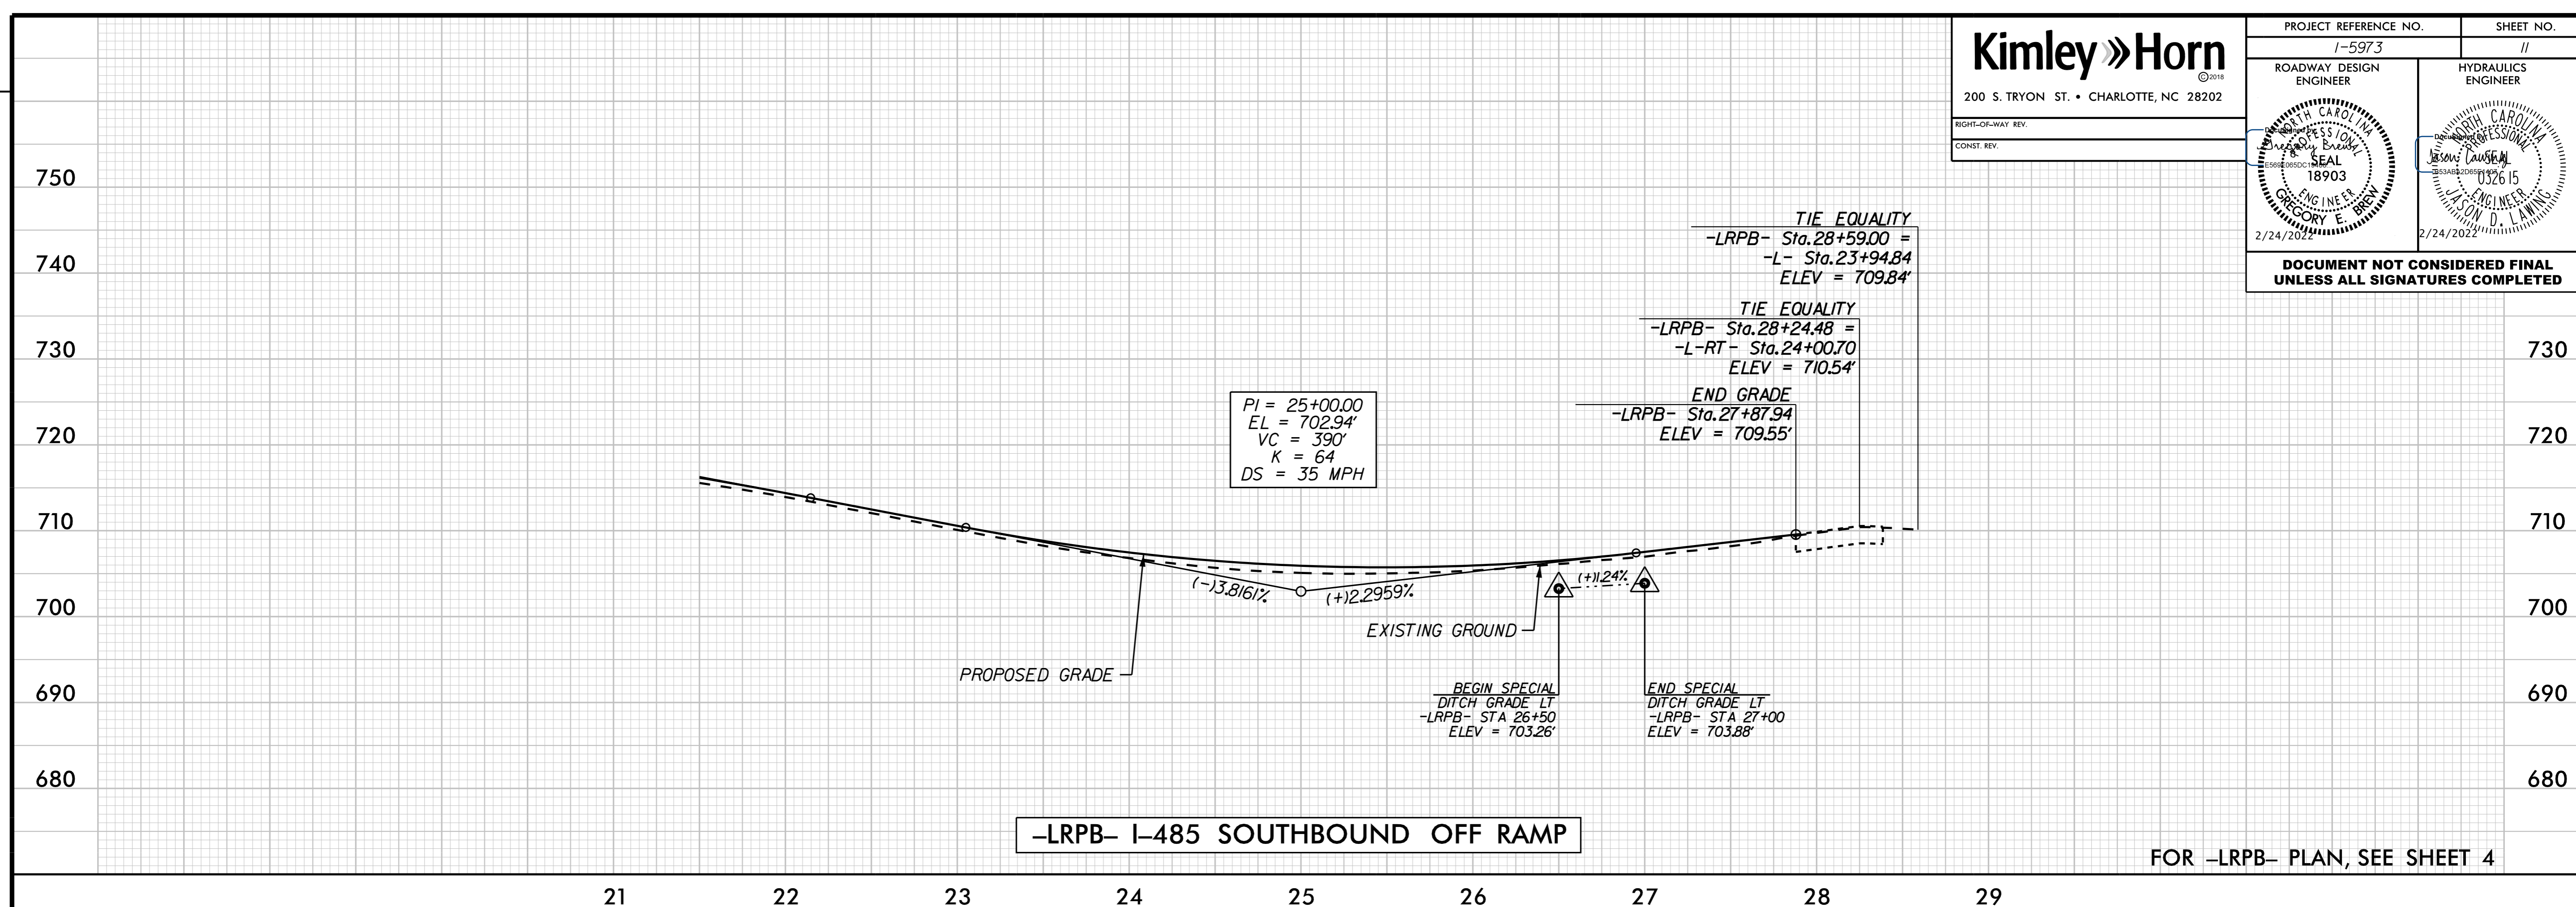


| | |
|---|---|
| PROJECT REFERENCE NO. I-5973 | SHEET NO. II |
| ROADWAY DESIGN ENGINEER | HYDRAULICS ENGINEER |
|  |  |
| 2/24/2022 | 2/24/2022 |

**DOCUMENT NOT CONSIDERED FINAL
UNLESS ALL SIGNATURES COMPLETED**

REVISIONS



K:\CHL_PRA\01036453 - I-5973 (I-485 Brookshire)\Roadway\Pro\I-5973_rdy_psh_lldgn
2/23/2022