


K:\CHL\PR\101036453 - I-5973 (I-485 Brookshire)\Traffic\Traffic Control\TCP\Sheets\I-5973_tmp_8.dgn

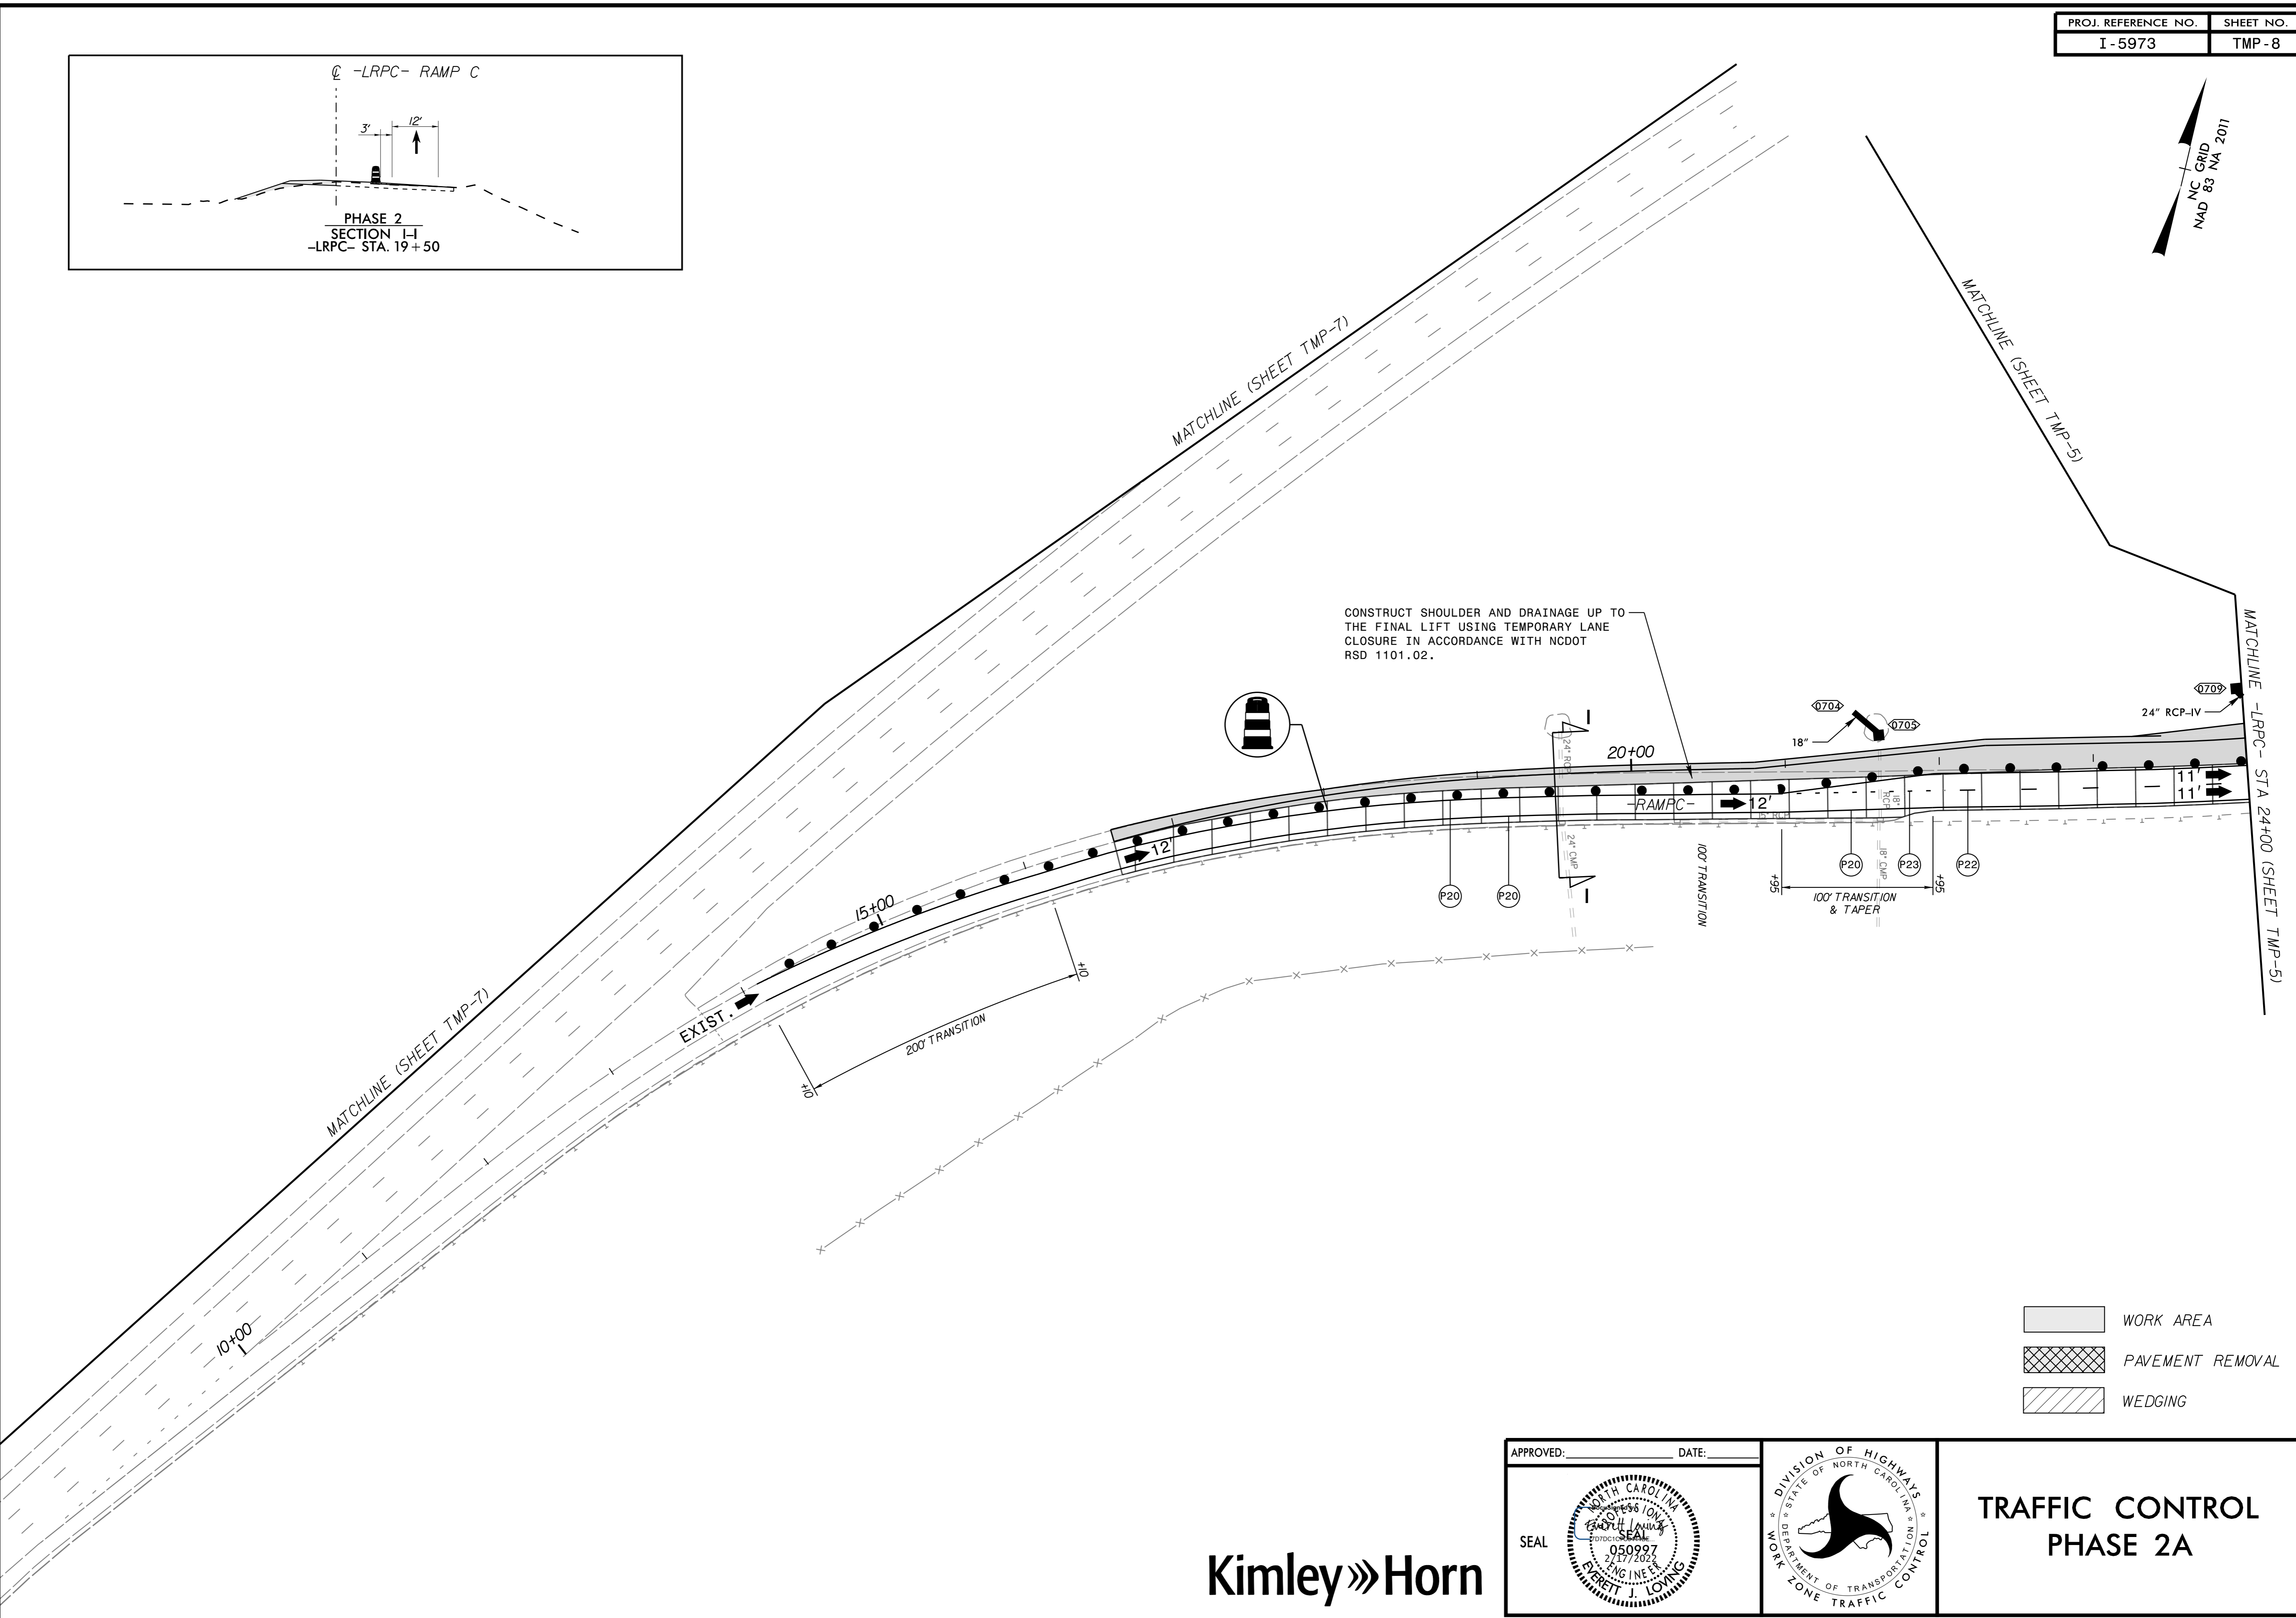


CONSTRUCT SHOULDER AND DRAINAGE UP TO THE FINAL LIFT USING TEMPORARY LANE CLOSURE IN ACCORDANCE WITH NCDOT RSD 1101.02.

- WORK AREA
- PAVEMENT REMOVAL
- WEDGING

APPROVED: _____ DATE: _____

SEAL

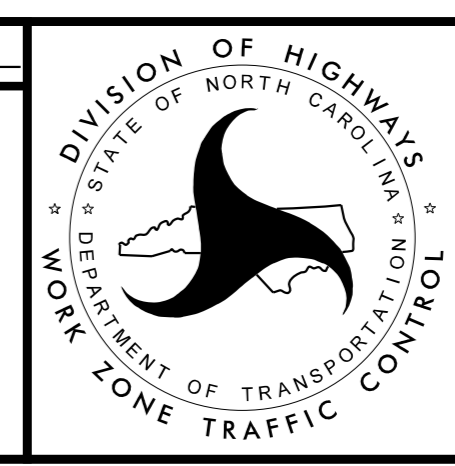

**TRAFFIC CONTROL
PHASE 2A**

