



K:\CHL\PR\101036453 - I-5973 (I-485 Brookshire)\Traffic Control\TCP\Sheets\I-5973_tmp_12.dgn
10/12/2021

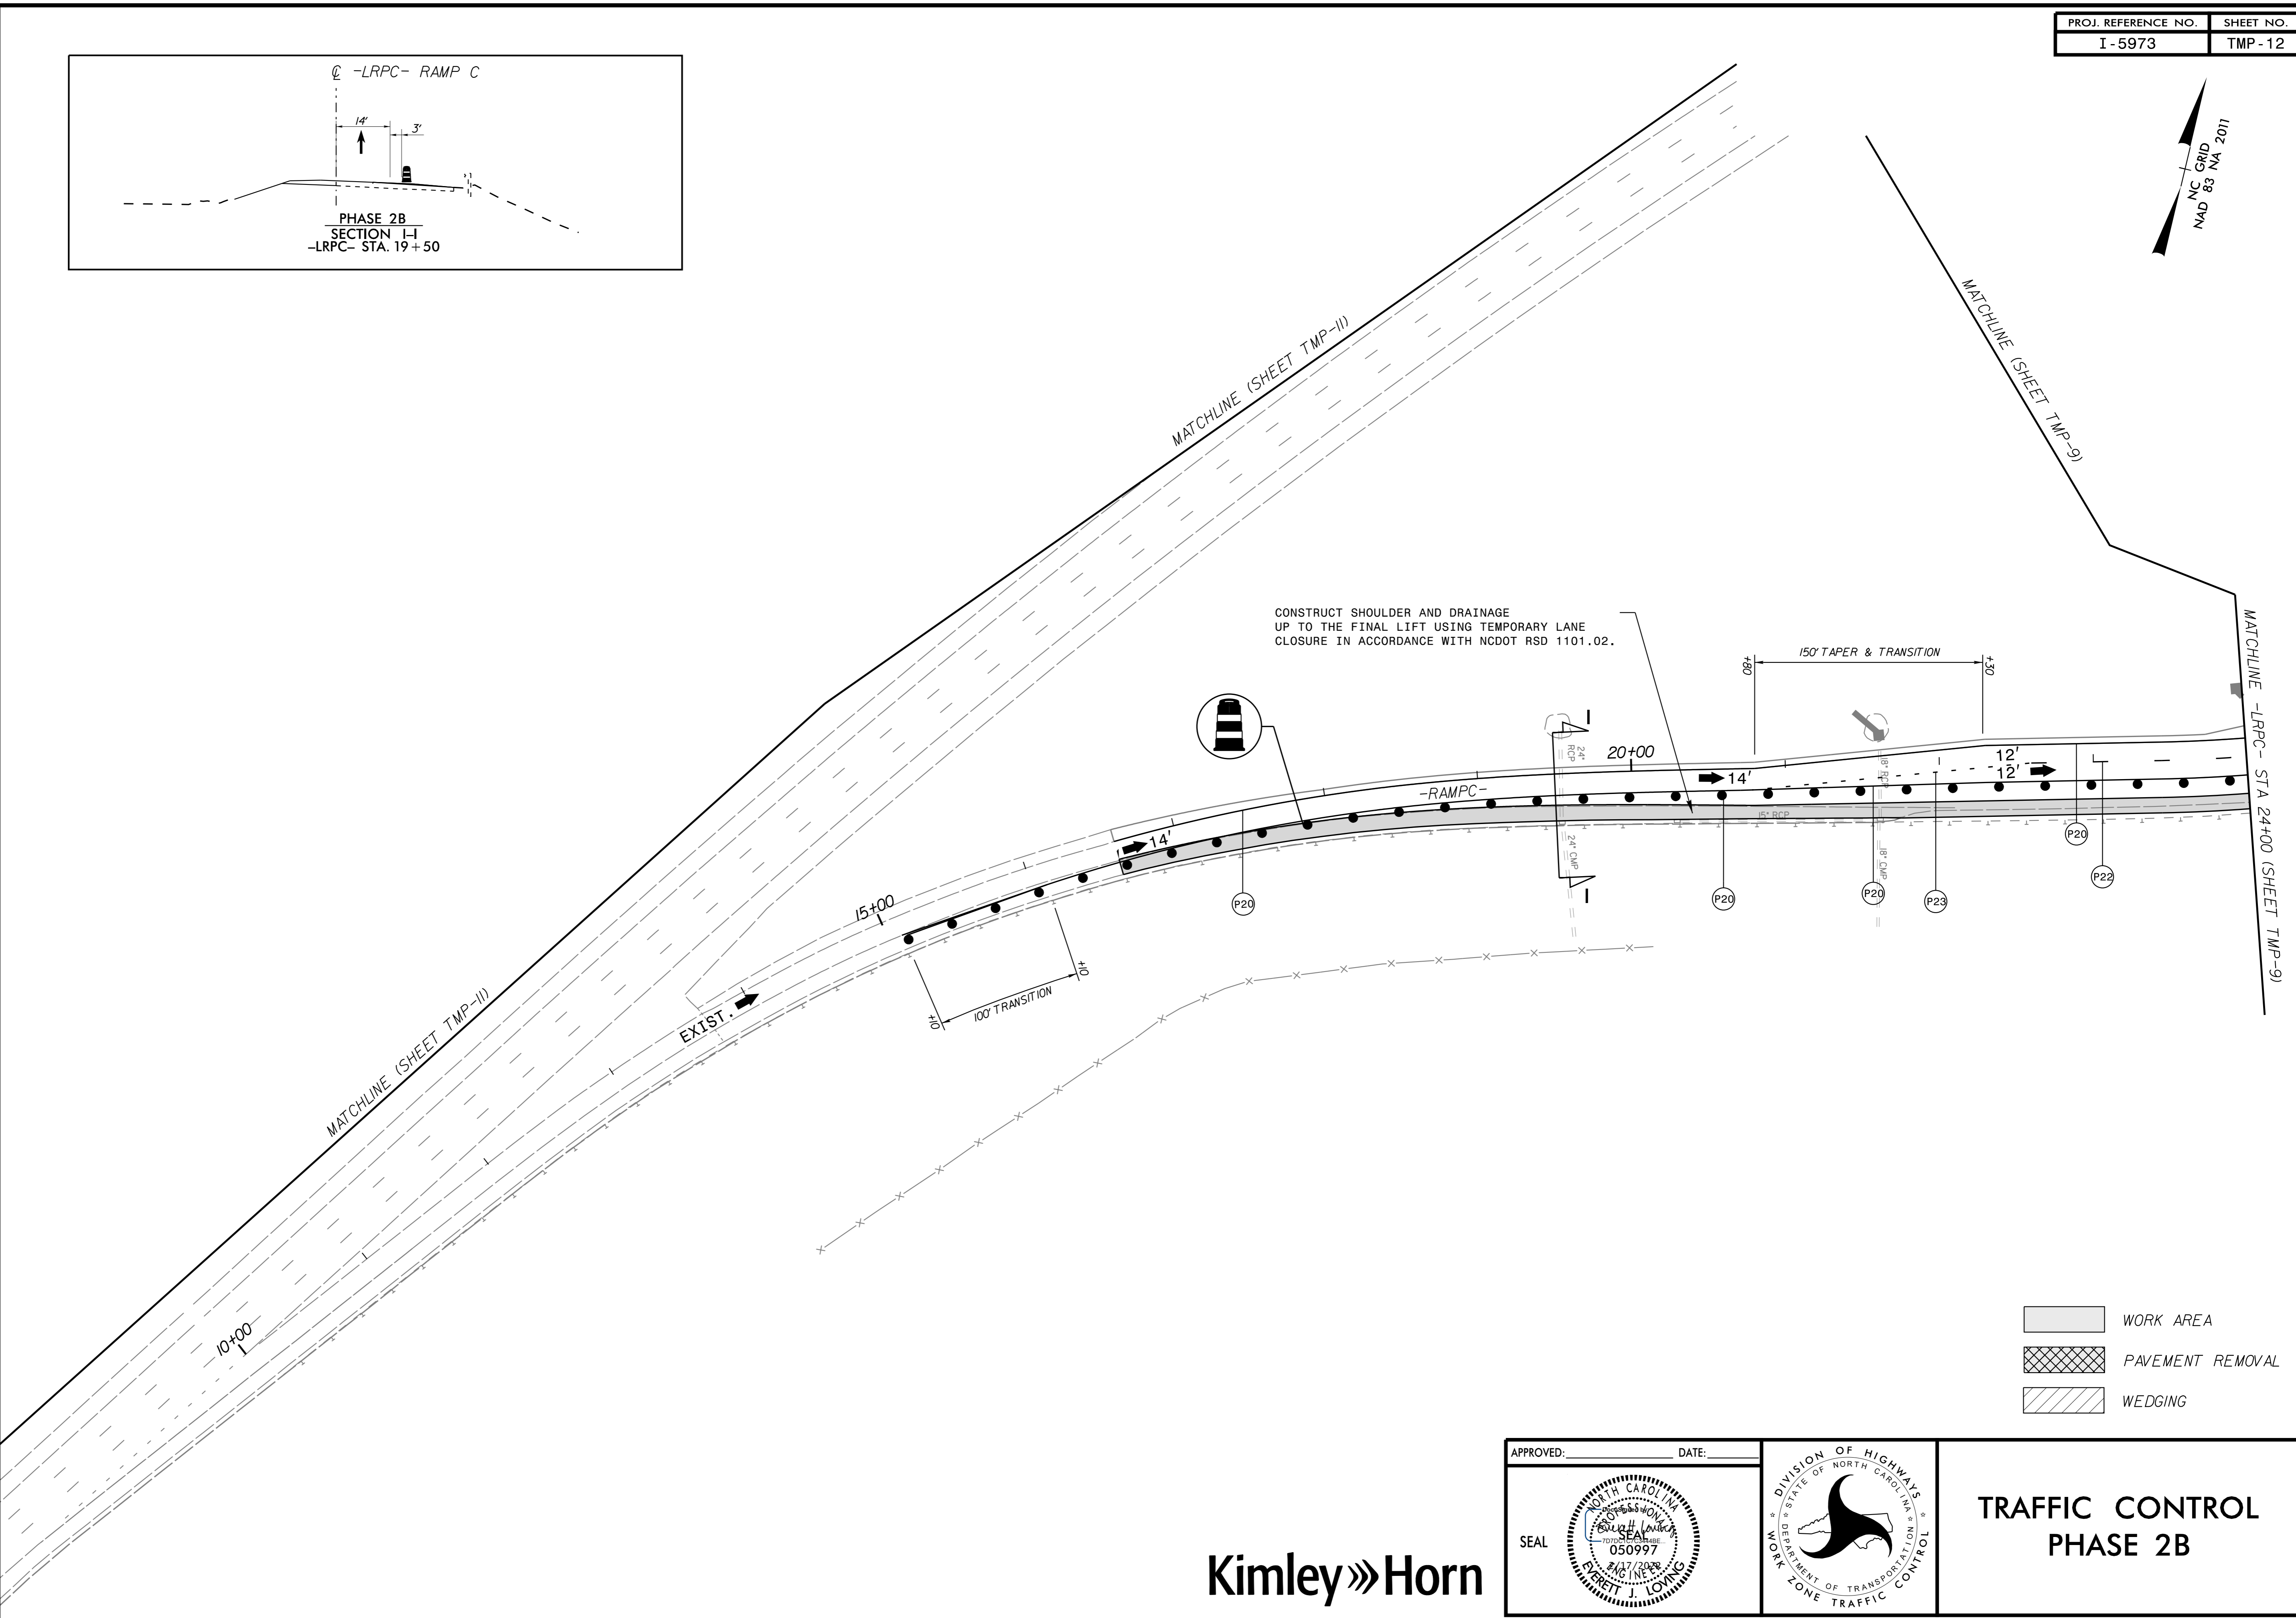

APPROVED: _____ DATE: _____

SEAL

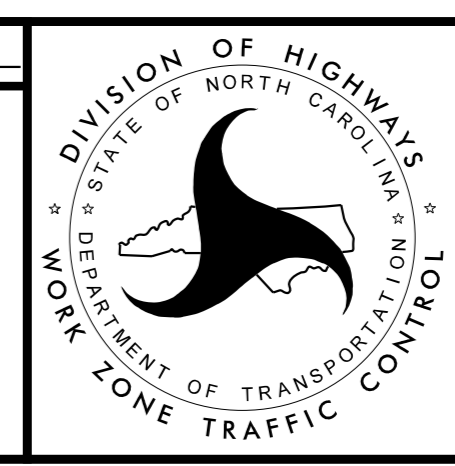

**TRAFFIC CONTROL
PHASE 2B**