




10/12/2021 K:\CHL_PRA\10136453 - 1-5973 (1-485 Brookshire)TrafficSigning\CADD\Pavement MarkingPlan Sheets\1-5973_pmp_psh_4.dgn

Kimley-Horn
 300 S. TRYON ST. • CHARLOTTE, NC 28202

PROJECT REFERENCE NO. 1-5973
 SHEET NO. PMP-4

DATE: 10/12/2021

DOCUMENT NOT CONSIDERED FINAL UNLESS ALL SIGNATURES COMPLETED

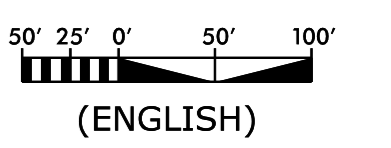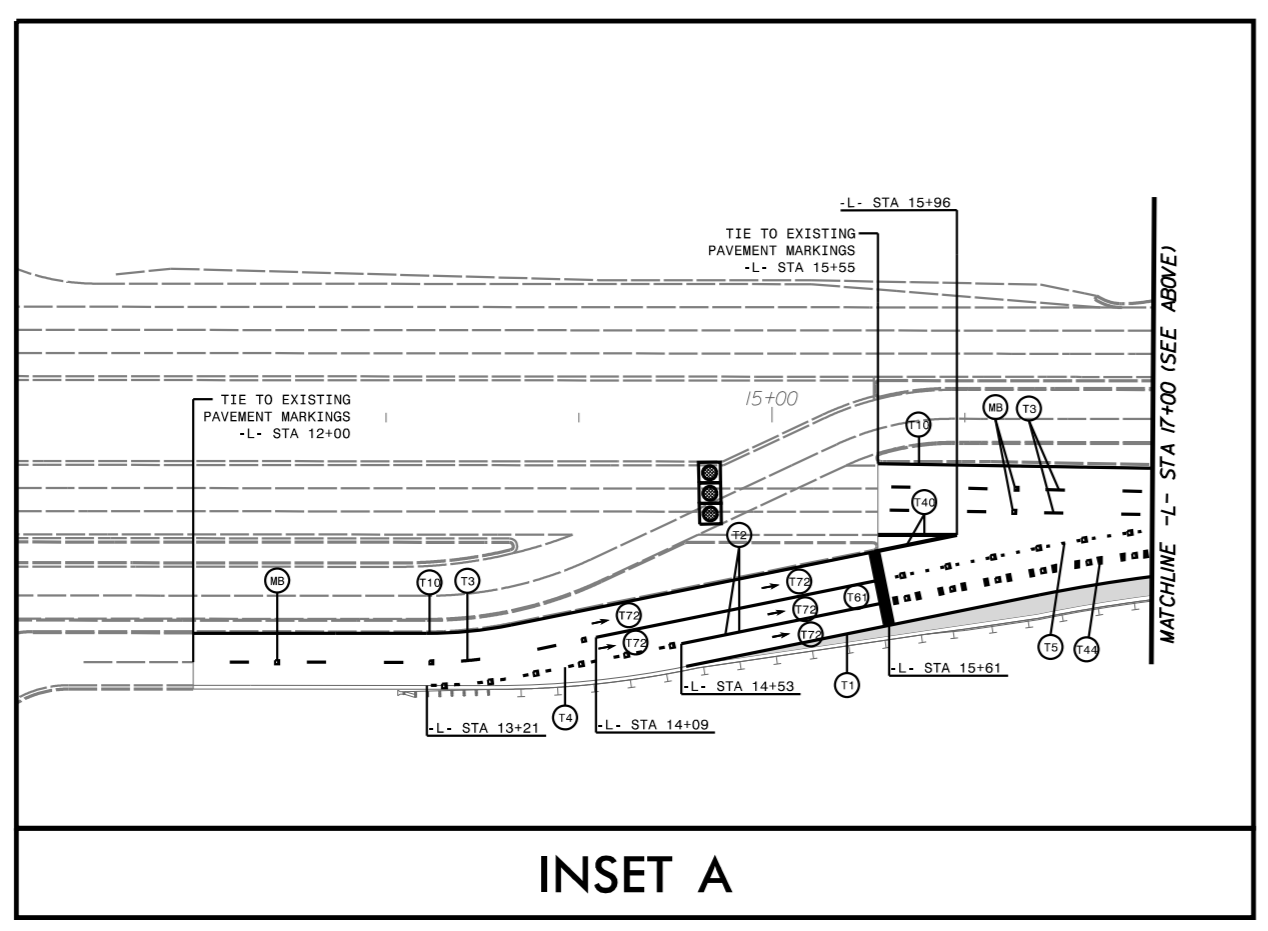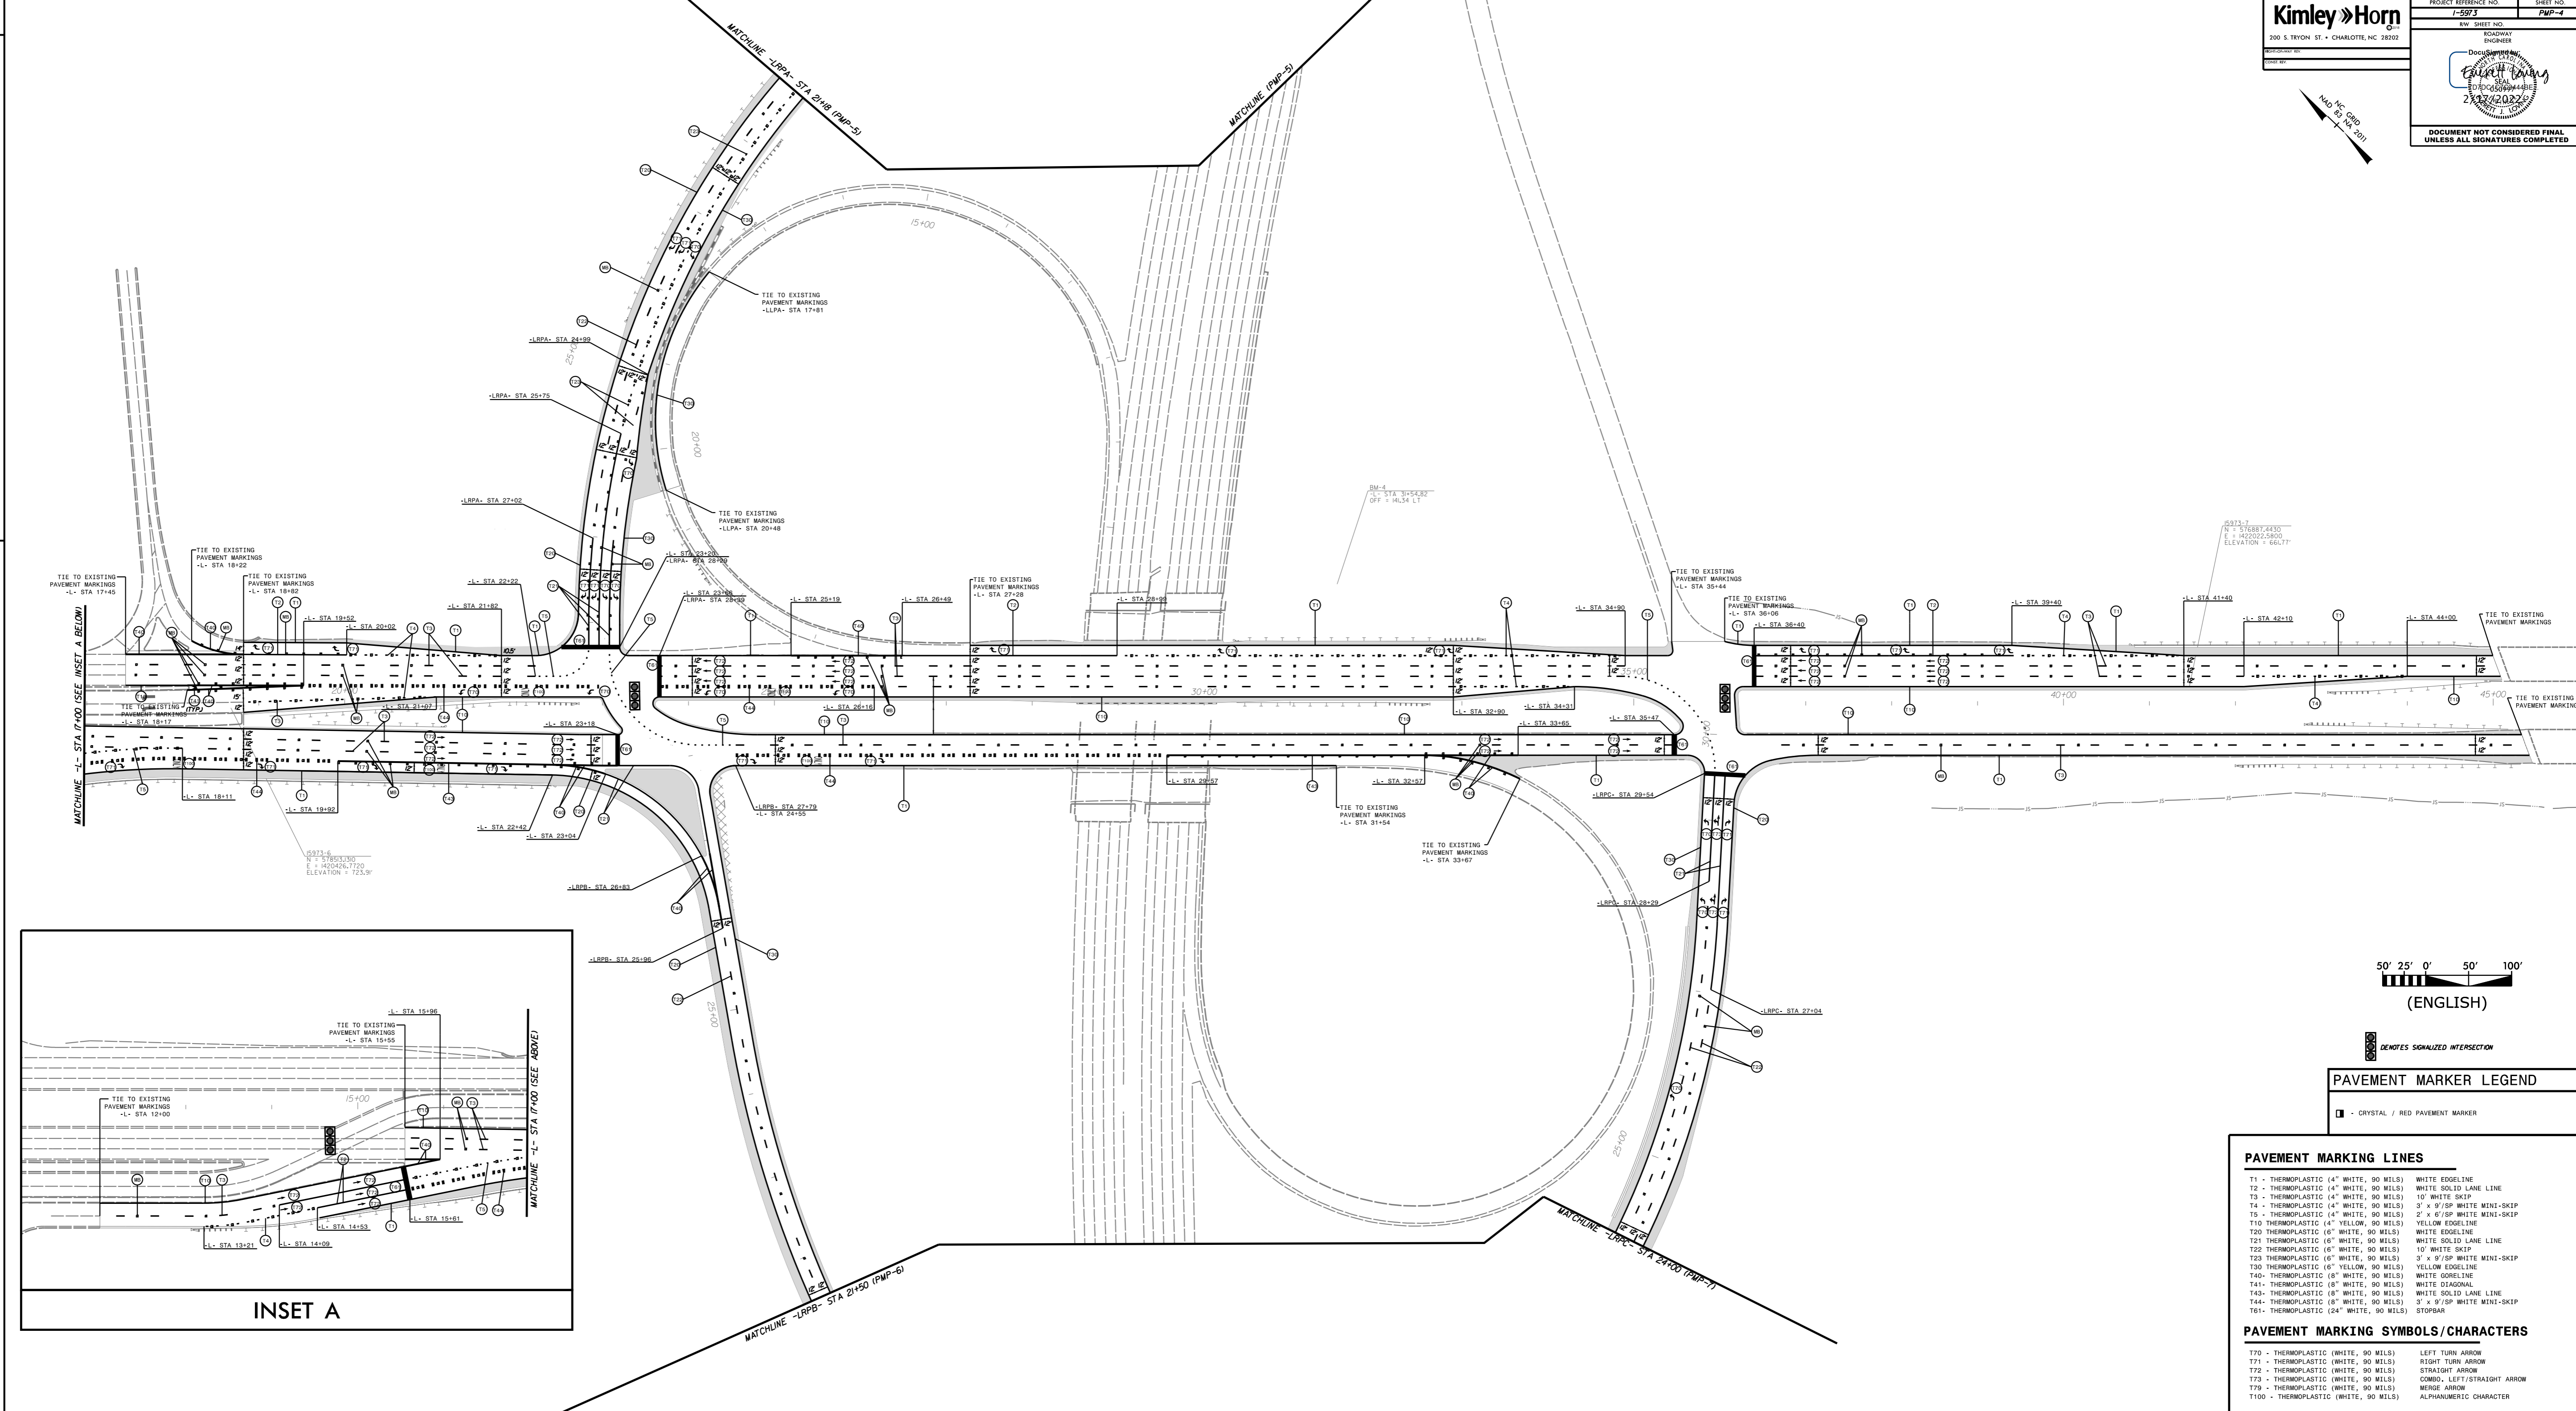

■ DENOTES SIGNALIZED INTERSECTION

PAVEMENT MARKER LEGEND

■	CRYSTAL / RED PAVEMENT MARKER
---	-------------------------------

PAVEMENT MARKING LINES

T1 - THERMOPLASTIC (4" WHITE, 90 WELS) WHITE EDGE LINE
T2 - THERMOPLASTIC (4" WHITE, 90 WELS) WHITE SOLID LANE LINE
T3 - THERMOPLASTIC (4" WHITE, 90 WELS) 10' WHITE SKIP
T4 - THERMOPLASTIC (4" WHITE, 90 WELS) 3' x 9" SP WHITE MINI-SKIP
T5 - THERMOPLASTIC (4" WHITE, 90 WELS) 2' x 9" SP WHITE MINI-SKIP
T10 THERMOPLASTIC (4" YELLOW, 90 WELS) YELLOW EDGE LINE
T20 THERMOPLASTIC (6" WHITE, 90 WELS) WHITE EDGE LINE
T21 THERMOPLASTIC (6" WHITE, 90 WELS) WHITE SOLID LANE LINE
T22 THERMOPLASTIC (6" WHITE, 90 WELS) 10' WHITE SKIP
T23 THERMOPLASTIC (6" WHITE, 90 WELS) 3' x 9" SP WHITE MINI-SKIP
T30 THERMOPLASTIC (6" YELLOW, 90 WELS) YELLOW EDGE LINE
T40 THERMOPLASTIC (8" WHITE, 90 WELS) WHITE EDGE LINE
T41 THERMOPLASTIC (8" WHITE, 90 WELS) WHITE SOLID LANE LINE
T42 THERMOPLASTIC (8" WHITE, 90 WELS) WHITE DIAGONAL
T43 THERMOPLASTIC (8" WHITE, 90 WELS) WHITE SOLID LANE LINE
T44 THERMOPLASTIC (8" WHITE, 90 WELS) 3' x 9" SP WHITE MINI-SKIP
T61+ THERMOPLASTIC (24" WHITE, 90 WELS) STOPBAR

PAVEMENT MARKING SYMBOLS/CHARACTERS

T70 - THERMOPLASTIC (WHITE, 90 WELS) LEFT TURN ARROW
T71 - THERMOPLASTIC (WHITE, 90 WELS) RIGHT TURN ARROW
T72 - THERMOPLASTIC (WHITE, 90 WELS) STRAIGHT ARROW
T73 - THERMOPLASTIC (WHITE, 90 WELS) COMBO, LEFT/STRAIGHT ARROW
T75 - THERMOPLASTIC (WHITE, 90 WELS) WEDGE ARROW
T100 - THERMOPLASTIC (WHITE, 90 WELS) ALPHANUMERIC CHARACTER