


**Kimley Horn**  
200 S. TRYON ST. • CHARLOTTE, NC 28202

PROJECT REFERENCE NO.	SHEET NO.
1-5973	SGM-6
AW SHEET NO.	ROADWAY ENGINEER
DocuSigned by: TODD G. C. 05/09/22	
2/24/2022	
DOCUMENT NOT CONSIDERED FINAL UNLESS ALL SIGNATURES COMPLETED	

MADE IN THE U.S.A.

2/24/2022 K:\CHL\_P\101036453 - 1-5973 (1-485 Brookshire)TrafficSigning\CADD\Signing Layout Plans\Plan Sheets\Plan Sheets\1-5973\_rdy\_sgn\_pst-6.dgn  
 REVISIONS

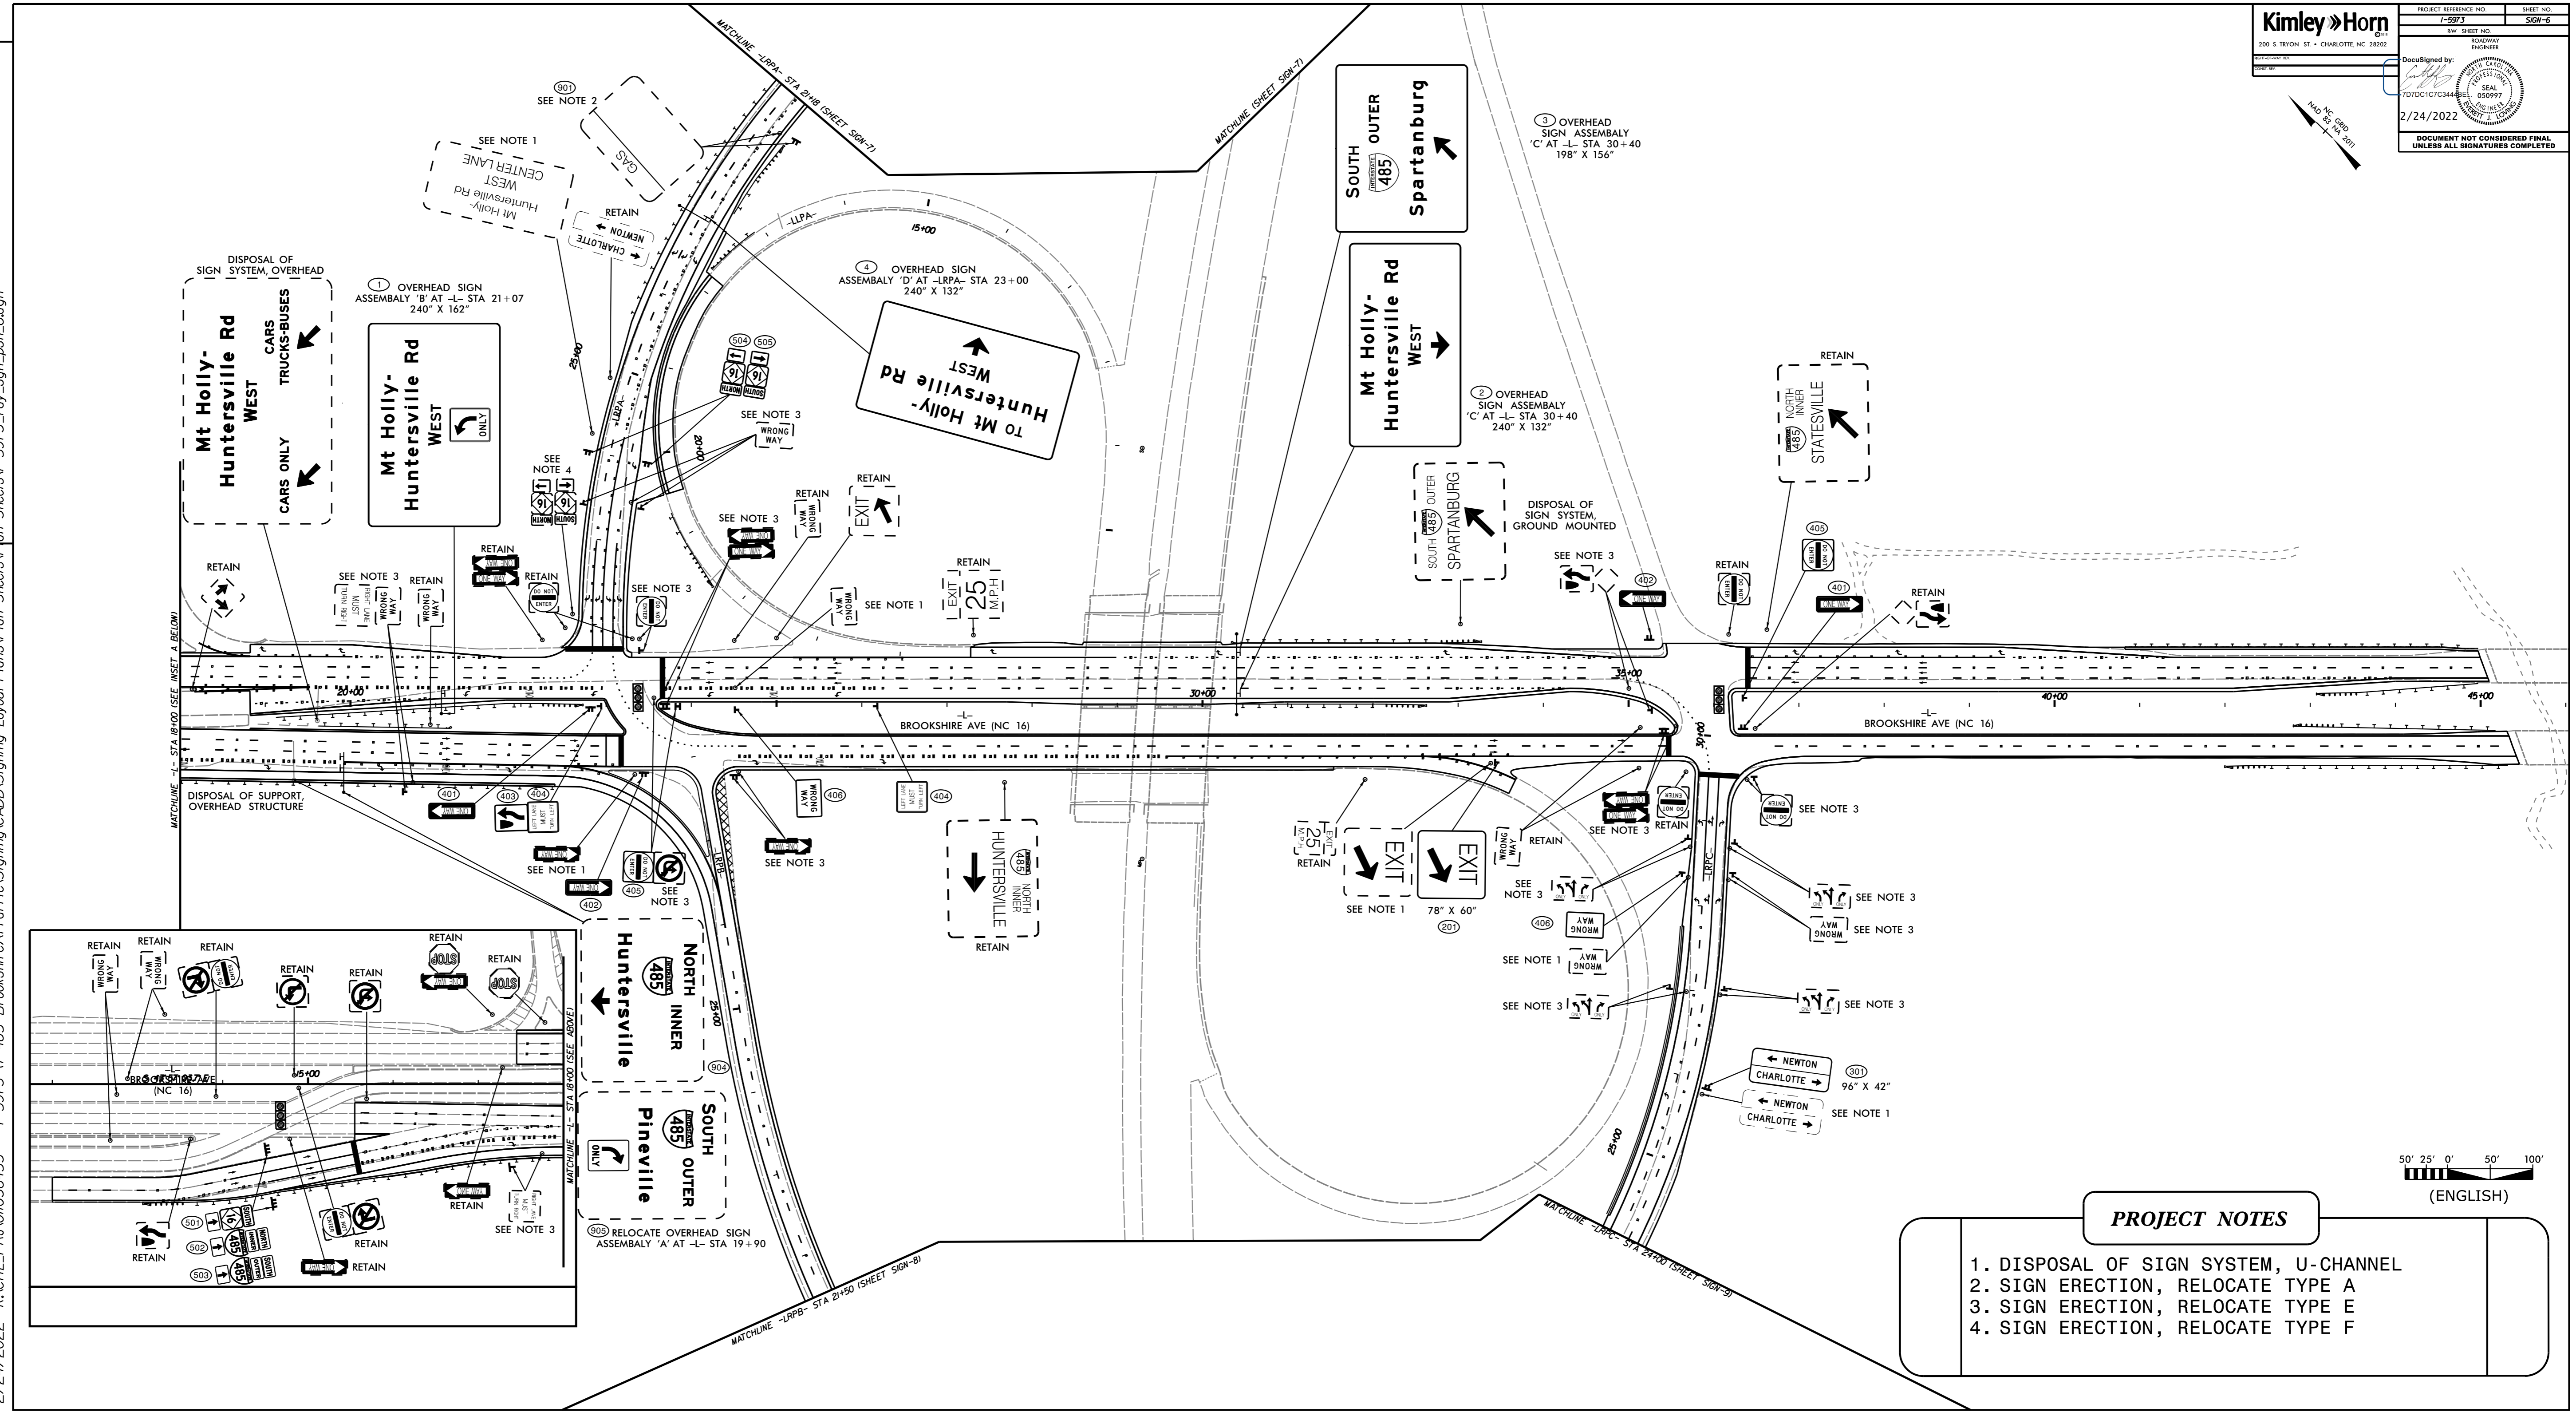

**PROJECT NOTES**

1. DISPOSAL OF SIGN SYSTEM, U-CHANNEL
2. SIGN ERECTION, RELOCATE TYPE A
3. SIGN ERECTION, RELOCATE TYPE E
4. SIGN ERECTION, RELOCATE TYPE F

