
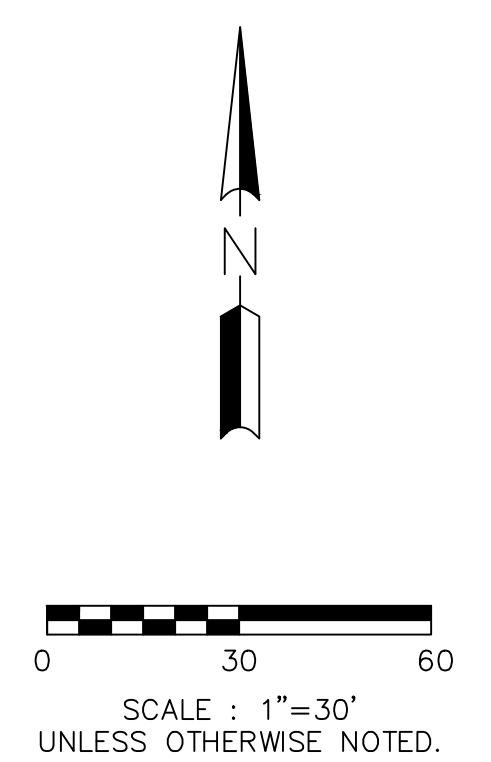
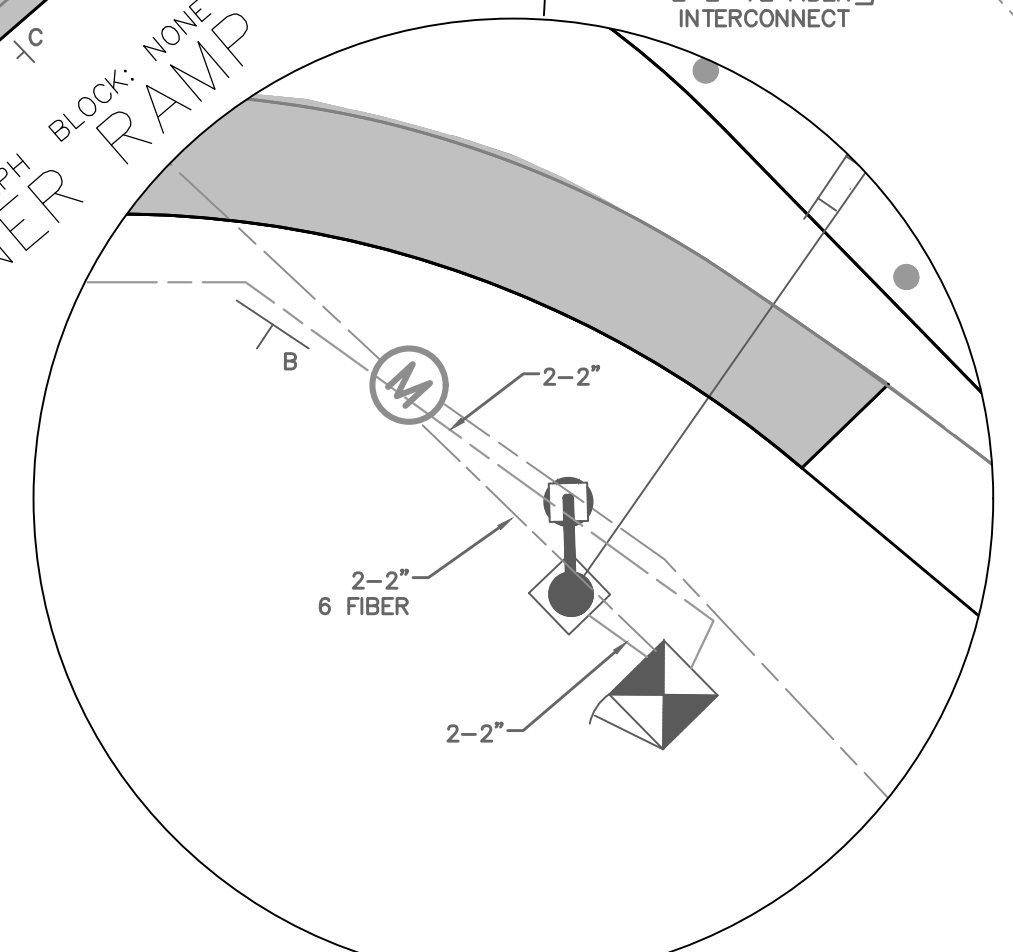
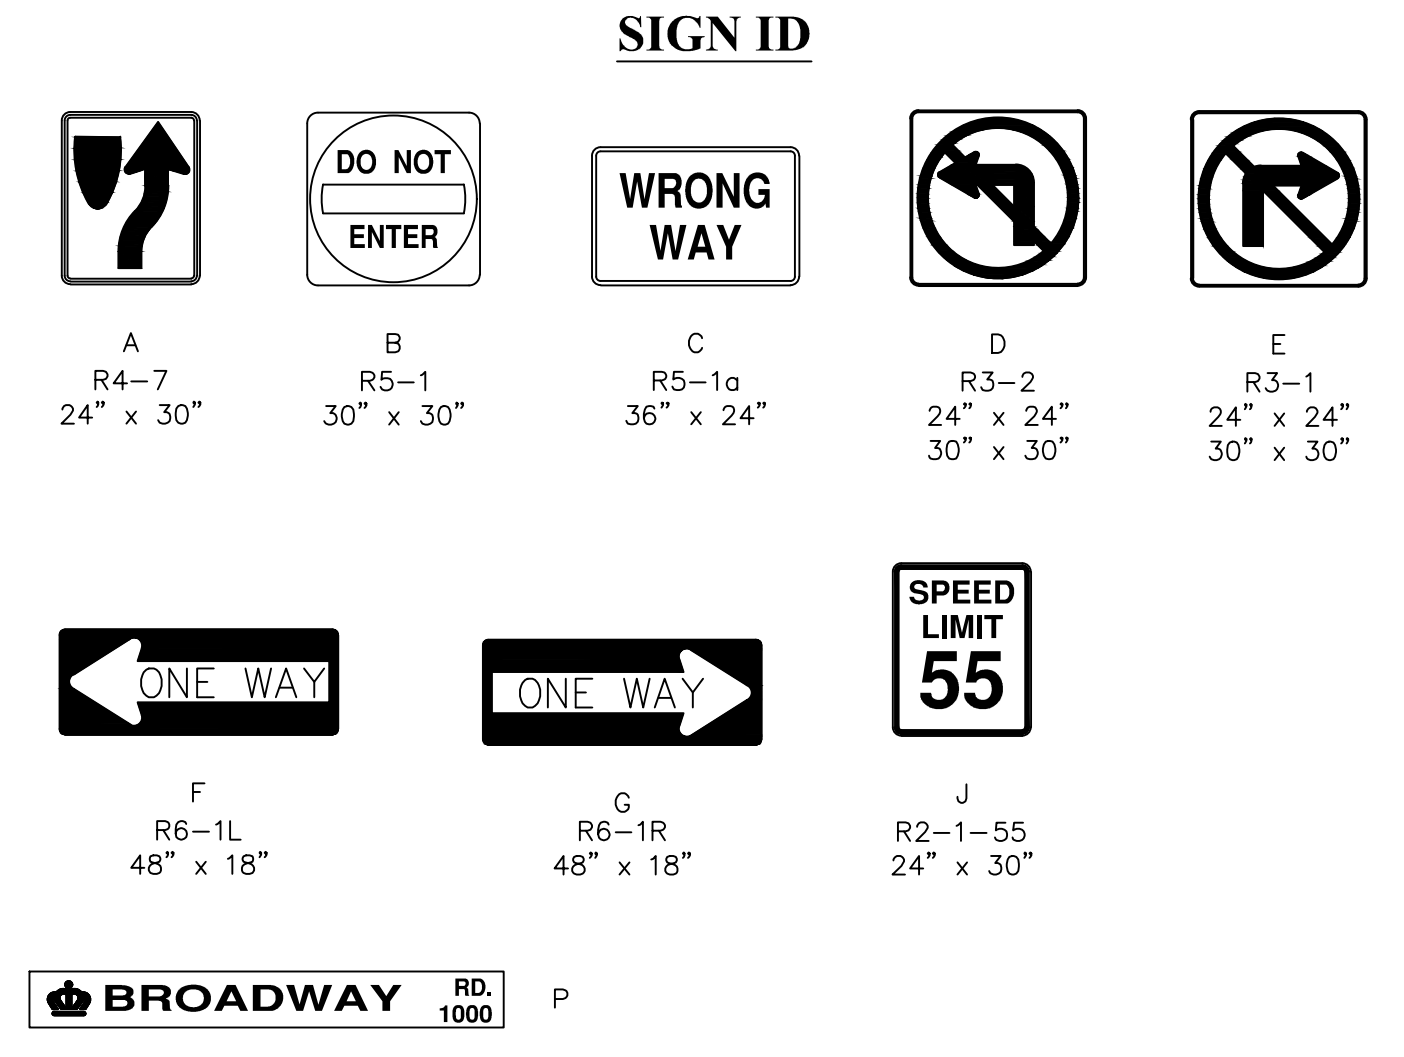
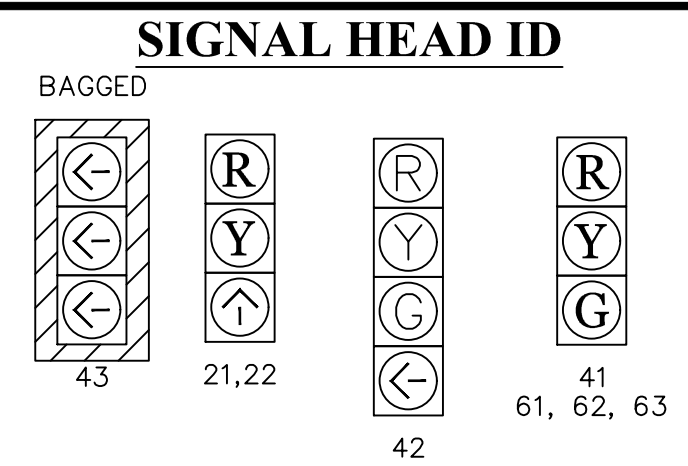


# TRAFFIC CONTROL PHASE 2B PLAN

CONSTRUCTION ZONE

CONSTRUCTION NOTES: BAG EXISTING SIGNAL HEAD #43

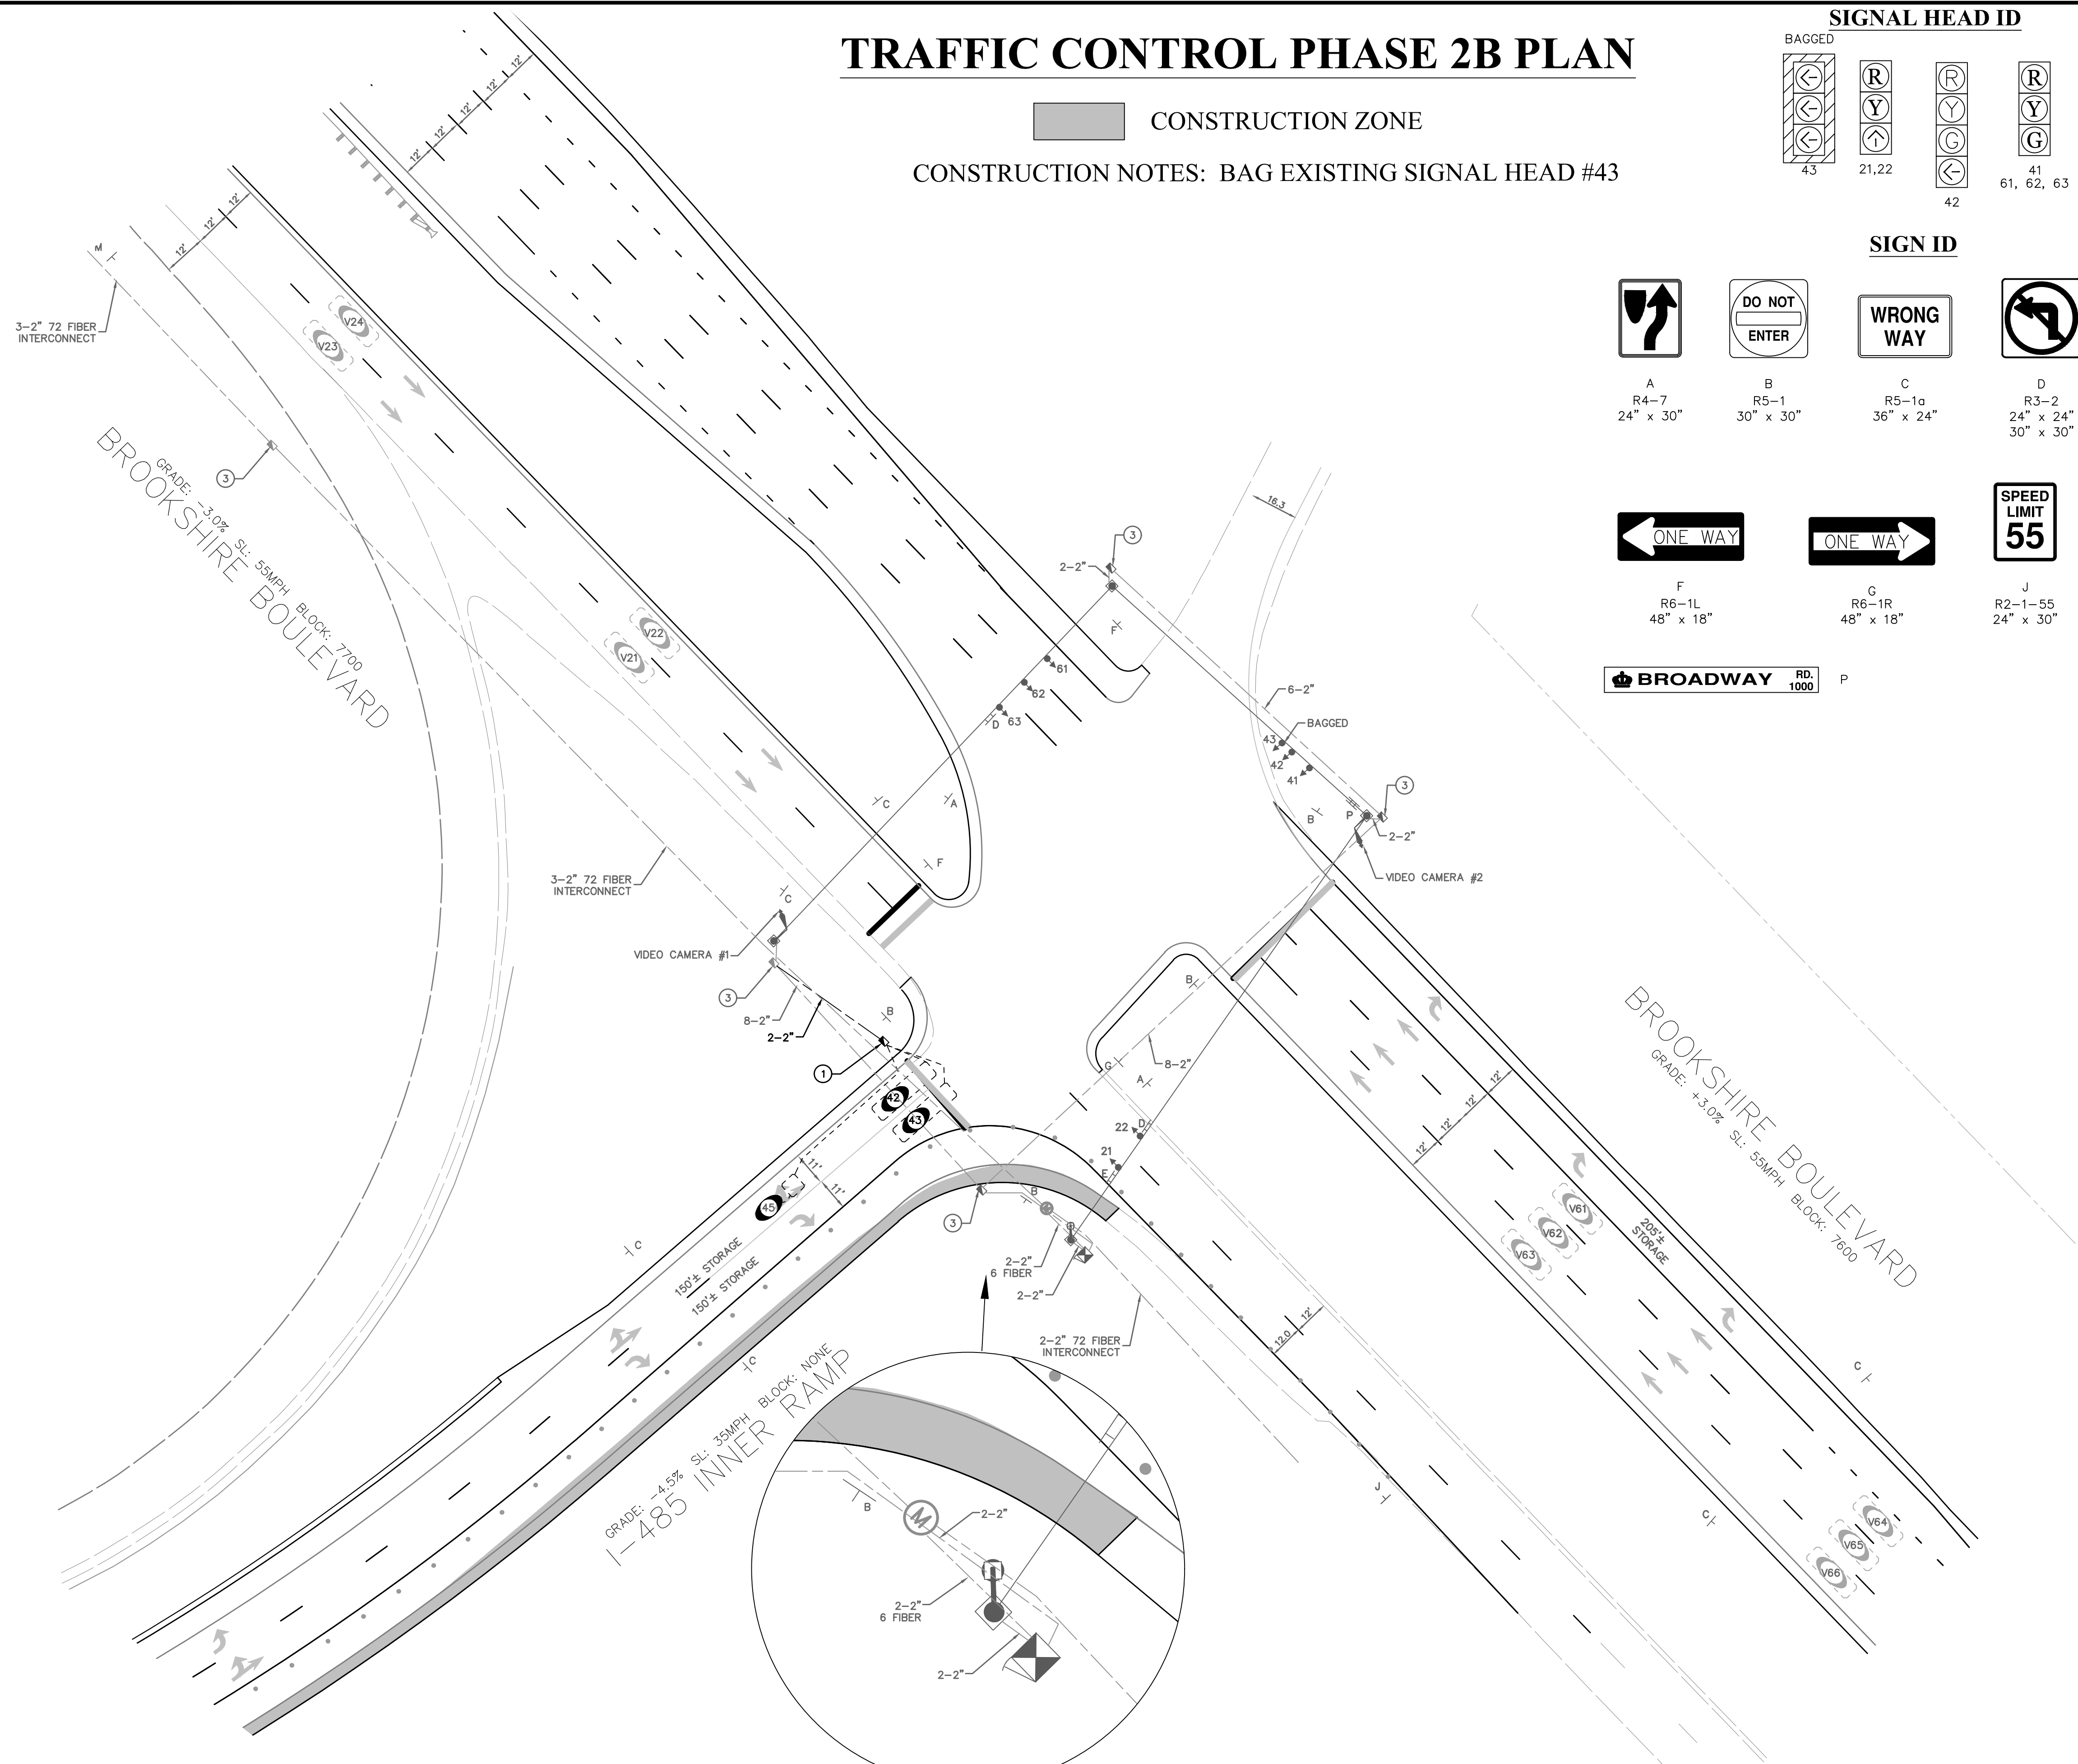

PROJECT REFERENCE NO. **I-5973**

SHEET NO. **SIG. 3.2**

Plans Prepared By: **Kimley»Horn**  
421 FAYETTEVILLE STREET, SUITE 600  
RALEIGH, NORTH CAROLINA, 27601  
PHONE: 919-677-6000

NO.	DATE	BY	REVISION DESCRIPTION

DOCUMENT NOT CONSIDERED FINAL UNLESS SIGNED AND SEALED

DocuSigned by: *SAL P.* 2/16/2022  
DCR7ASRE0006437

00896 SIGNAL NO.	SLP PREPARED BY	9/2021 DATE
10-1853 NCDOT ID NO.		

**BROOKSHIRE BLVD. @ I-485 INNER RAMP**

**TEMPORARY 2 SIGNAL PLAN**

SHEET **SIG3.2** OF **SIG3.6**