


**Kimley»Horn**  
 200 SOUTH TRYON ST, SUITE 200  
 CHARLOTTE, N.C. 28202

PROJECT REFERENCE NO. 1-5973	SHEET NO. UC-4
DESIGNED BY: DGB	
DRAWN BY: SLG	
CHECKED BY: MAS	
APPROVED BY: ---	
REVISED:	
NORTH CAROLINA DEPARTMENT OF TRANSPORTATION	
UTILITIES ENGINEERING SEC. PHONE: (919) 707-6690 FAX: (919) 250-4151	UTILITY CONSTRUCTION PLANS ONLY

# UTILITY CONSTRUCTION

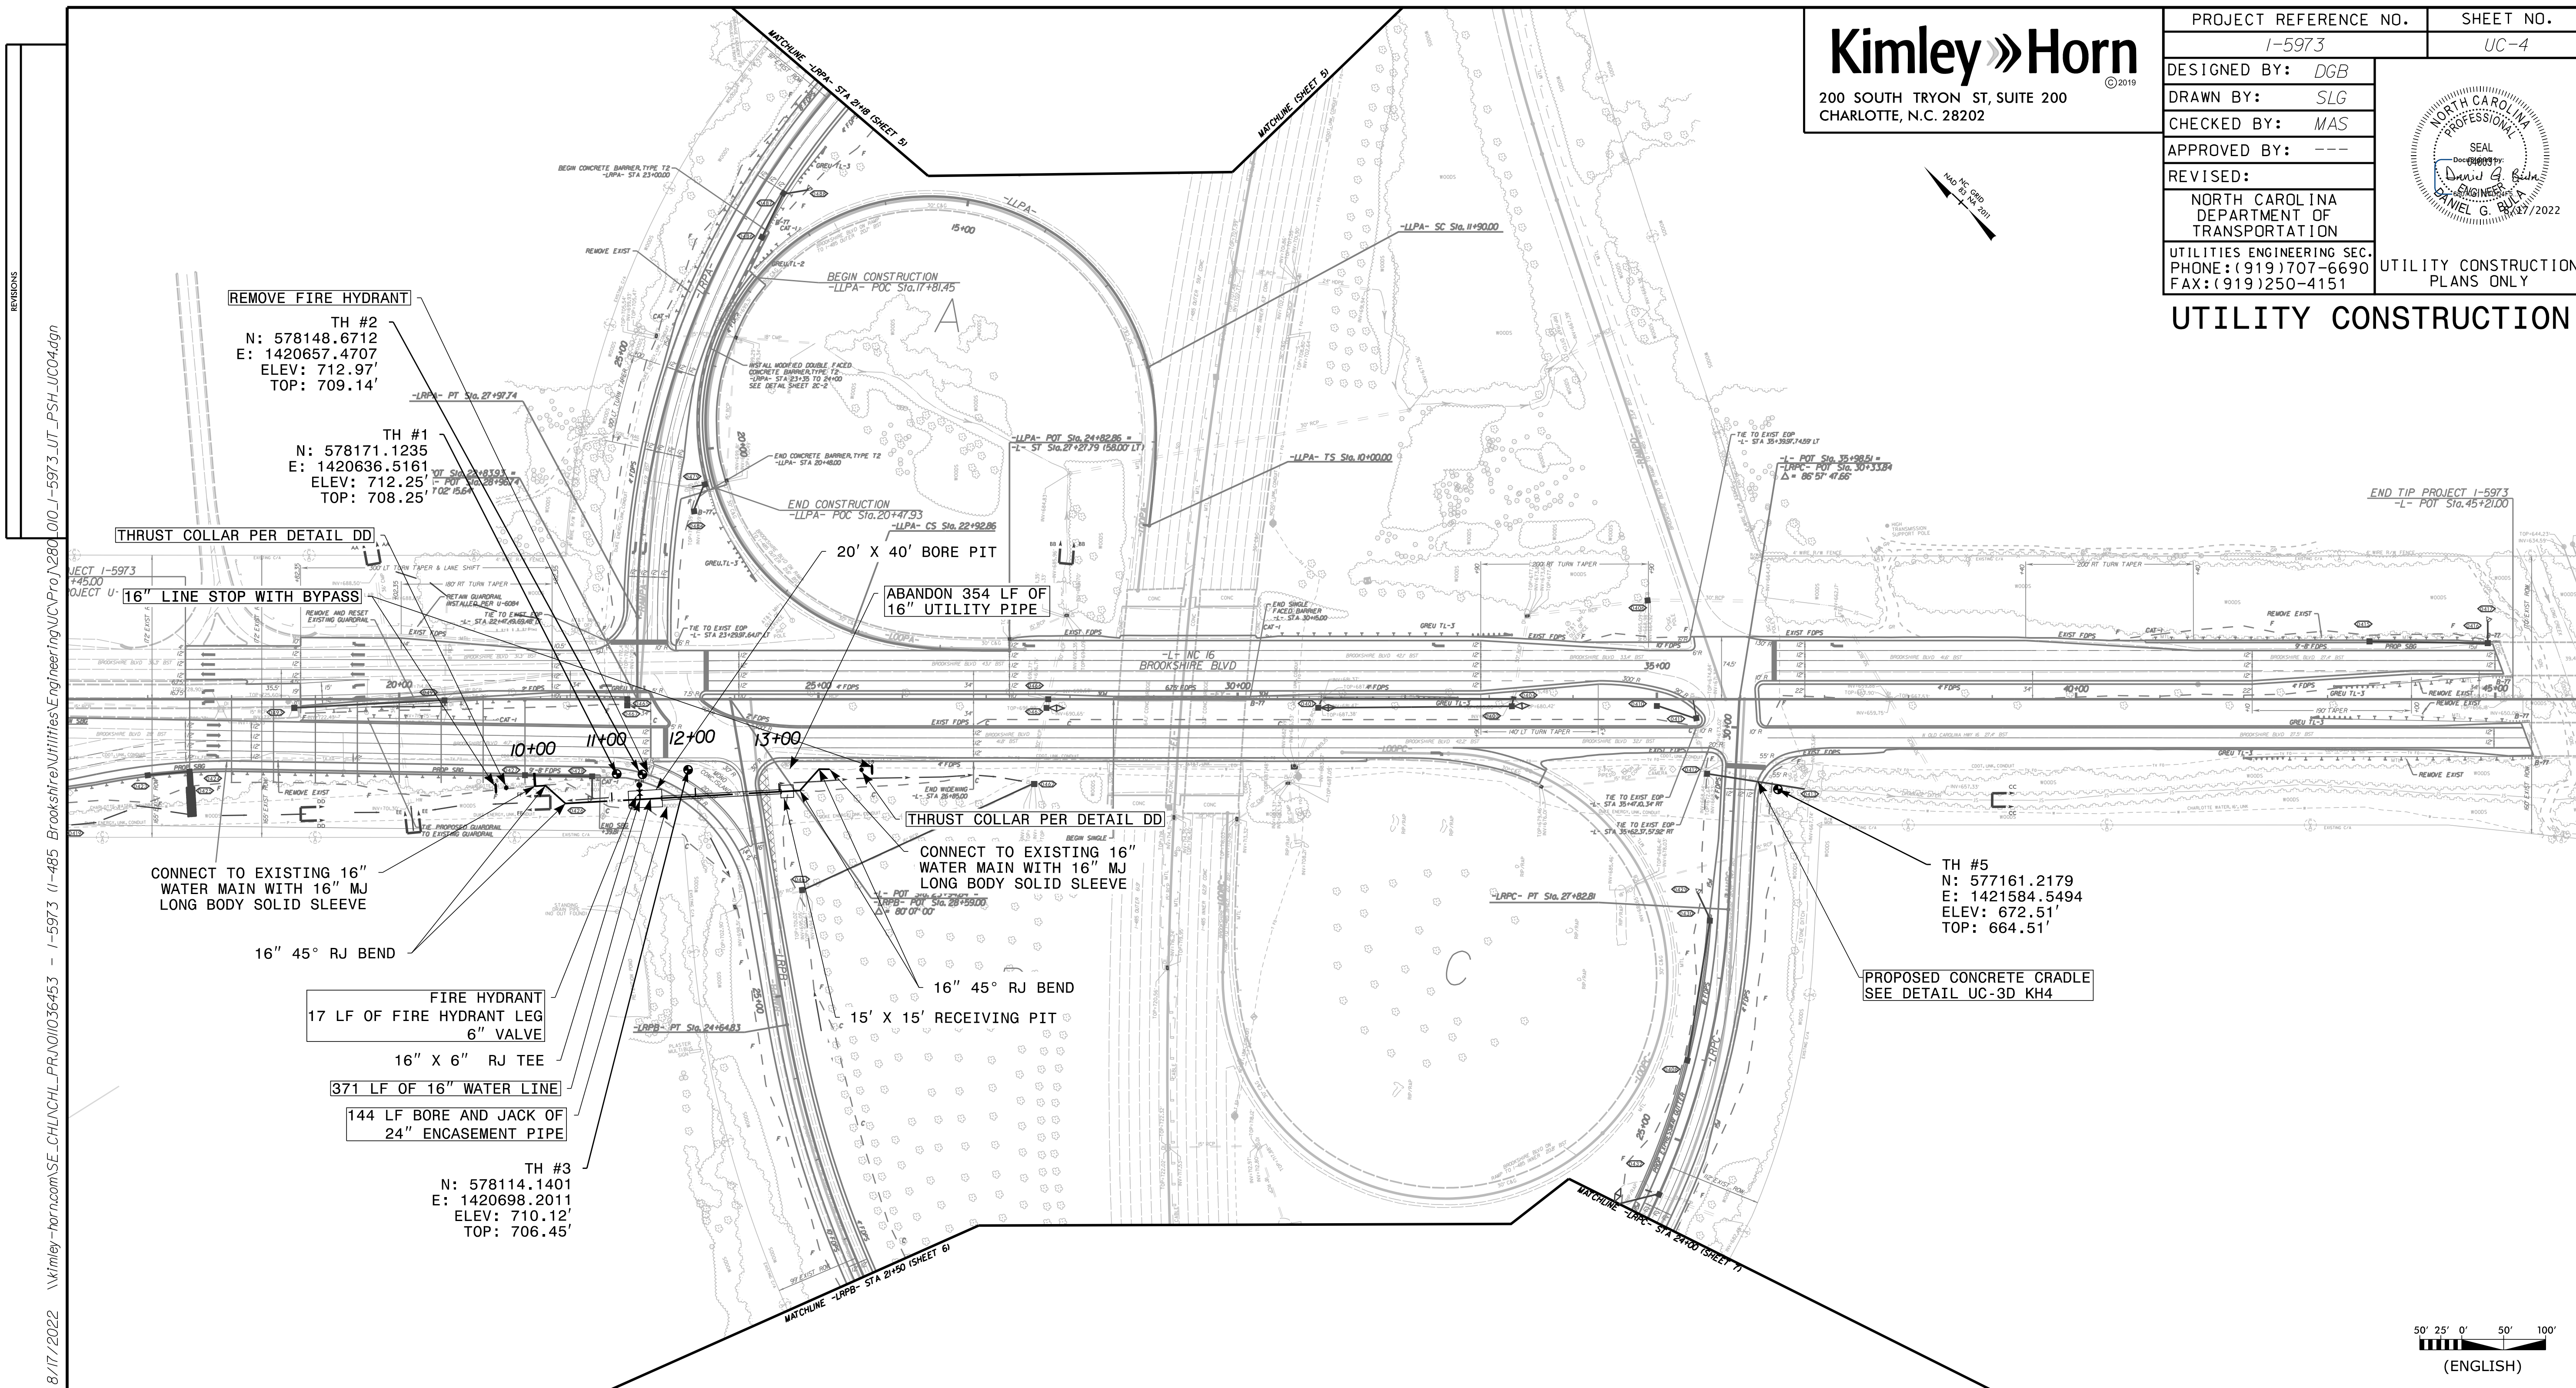

8/17/2022 \\kimley-horn.com\SE\_CHLNCHL\_PRA\01036453 - 1-5973 (1-485 BrookshireUtilitiesEngineering\UC Proj\260\_0101-5973\_UT\_PSH\_UC04.dgn

