

5/14/99



REVISIONS

8/17/2022

Kimley»Horn
 200 SOUTH TRYON ST, SUITE 200
 CHARLOTTE, N.C. 28202

PROJECT REFERENCE NO.	SHEET NO.
I-5973	UC-7
DESIGNED BY: DGB	
DRAWN BY: SLG	
CHECKED BY: MAS	
APPROVED BY:	
REVISED:	
NORTH CAROLINA DEPARTMENT OF TRANSPORTATION UTILITIES ENGINEERING SEC. PHONE: (919)707-6690 FAX: (919)250-4151	
UTILITY CONSTRUCTION PLANS ONLY	

UTILITY CONSTRUCTION

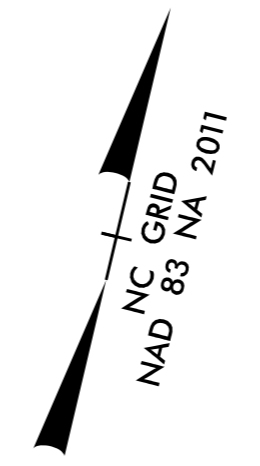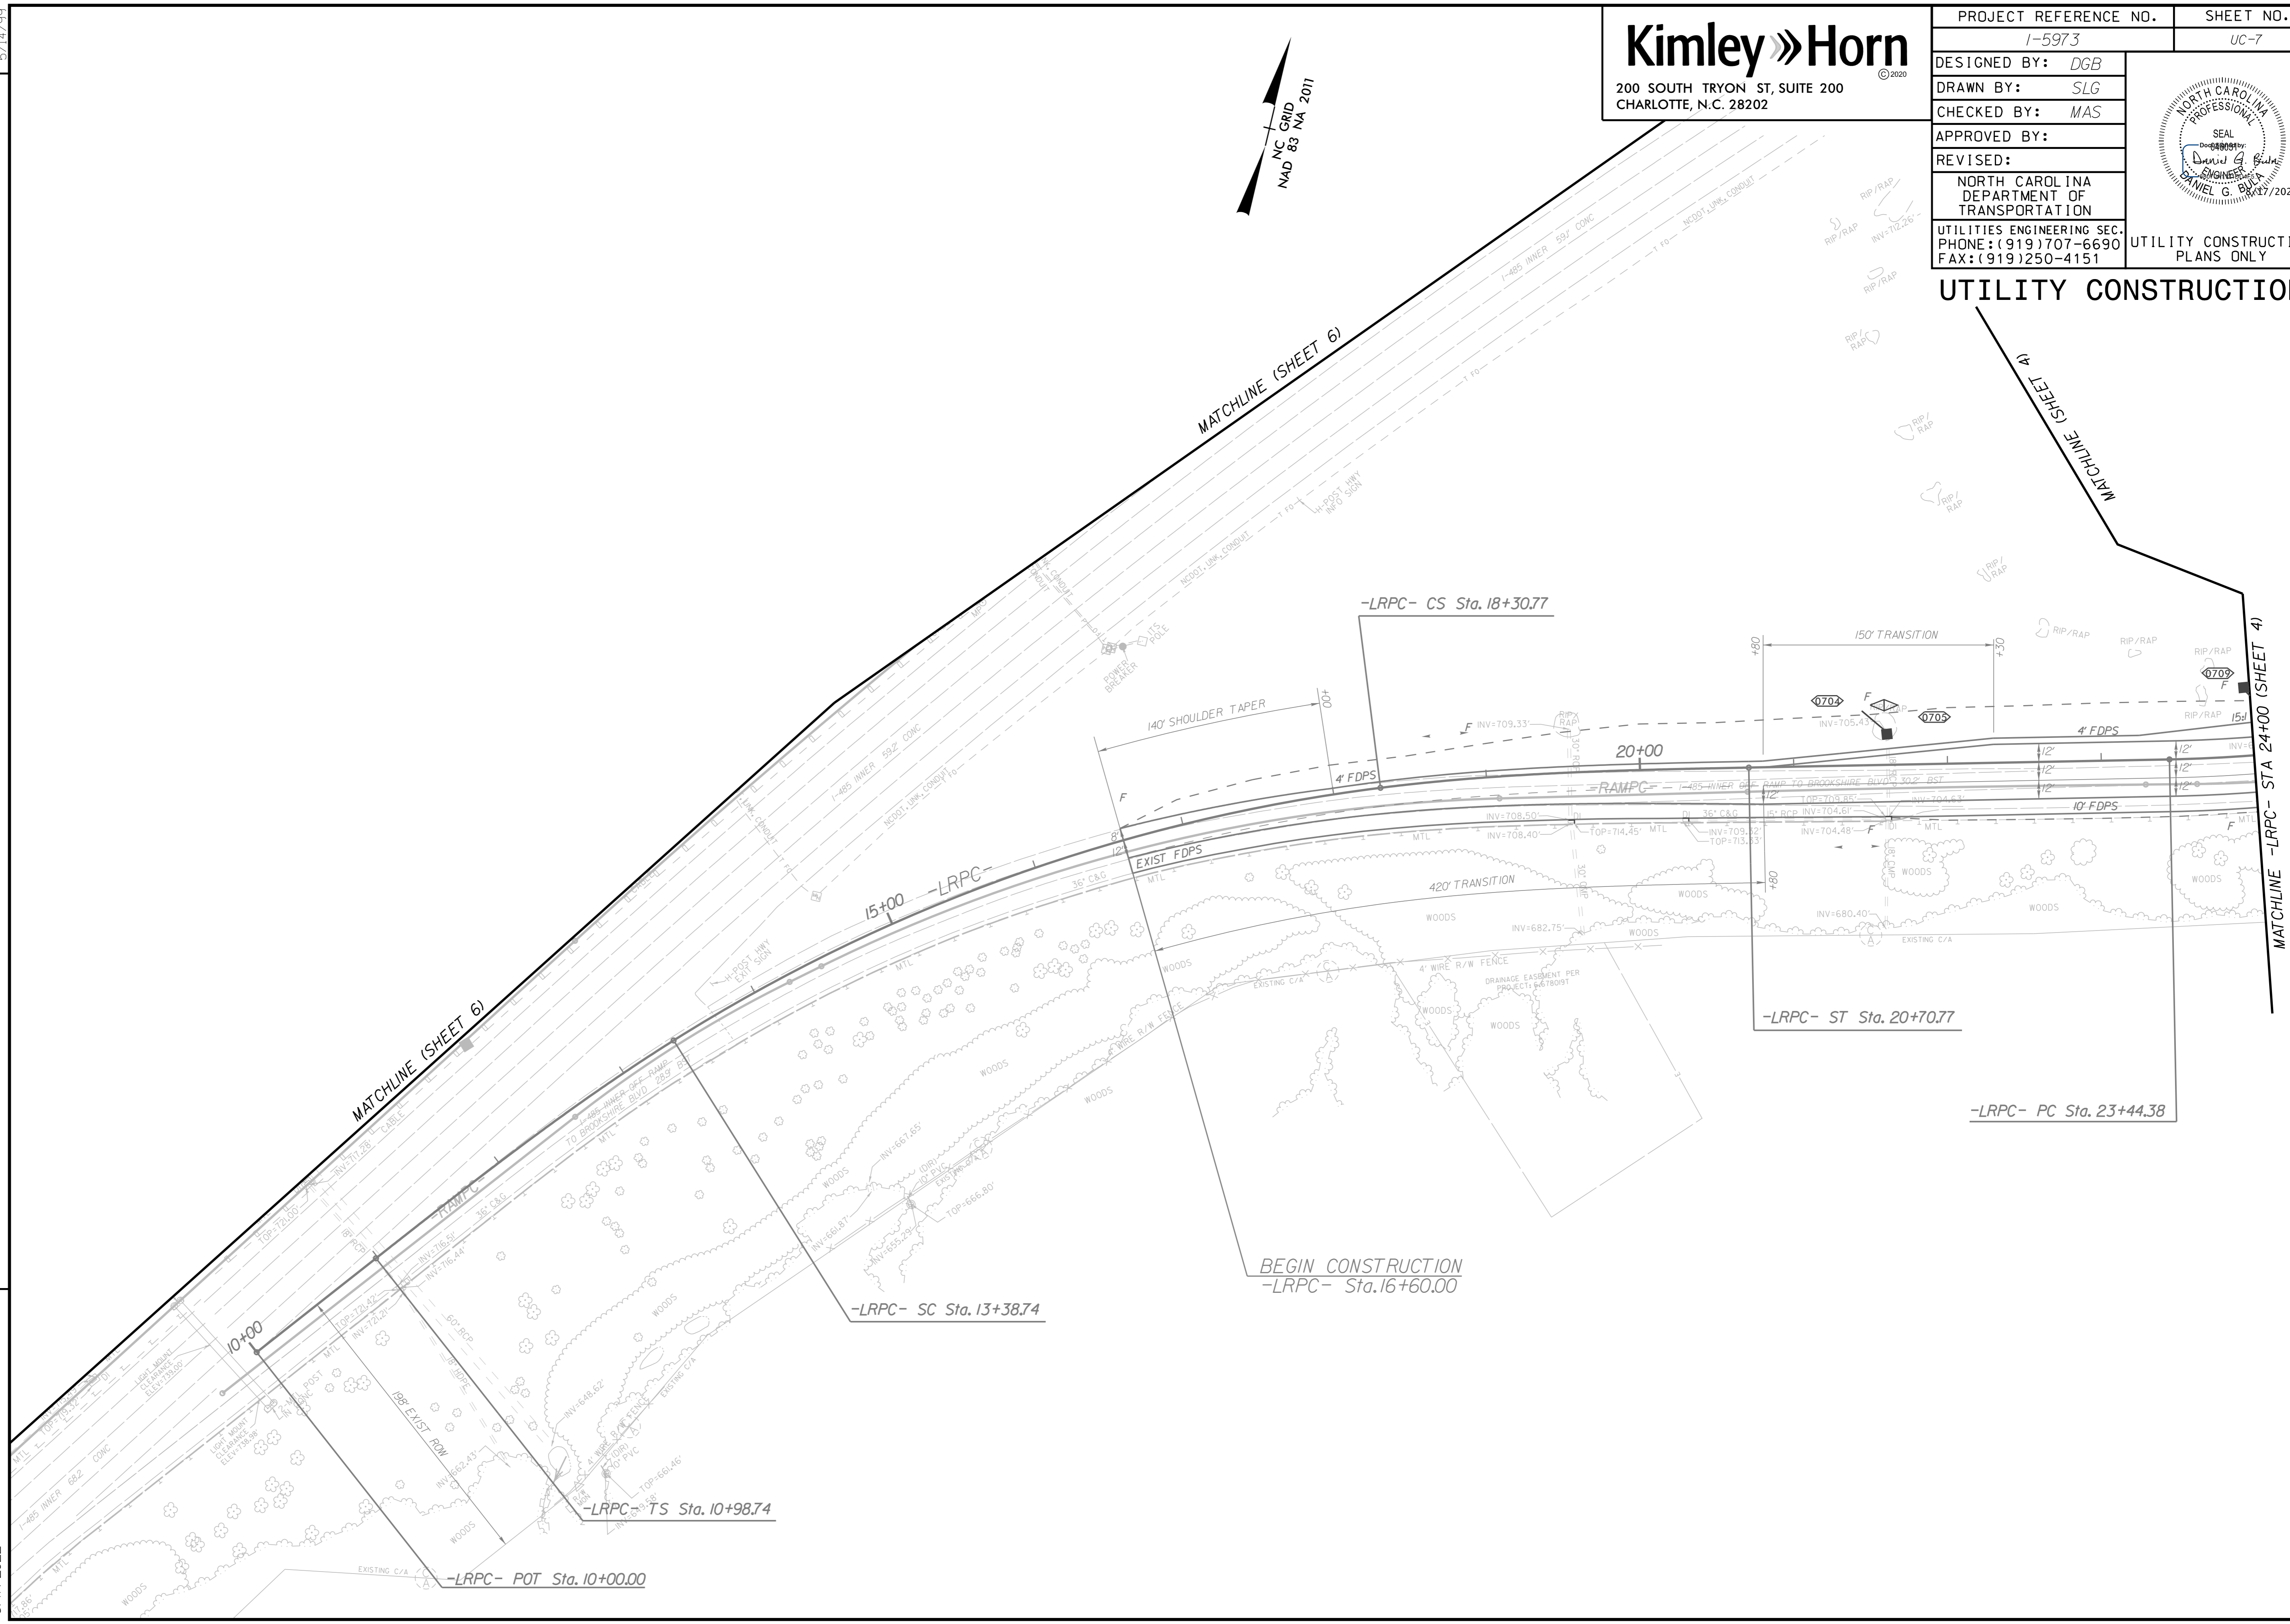

MATCHLINE (SHEET 6)

MATCHLINE (SHEET 4)

MATCHLINE -LRPC- STA 24+00 (SHEET 4)

BEGIN CONSTRUCTION
-LRPC- Sta. 16+60.00