
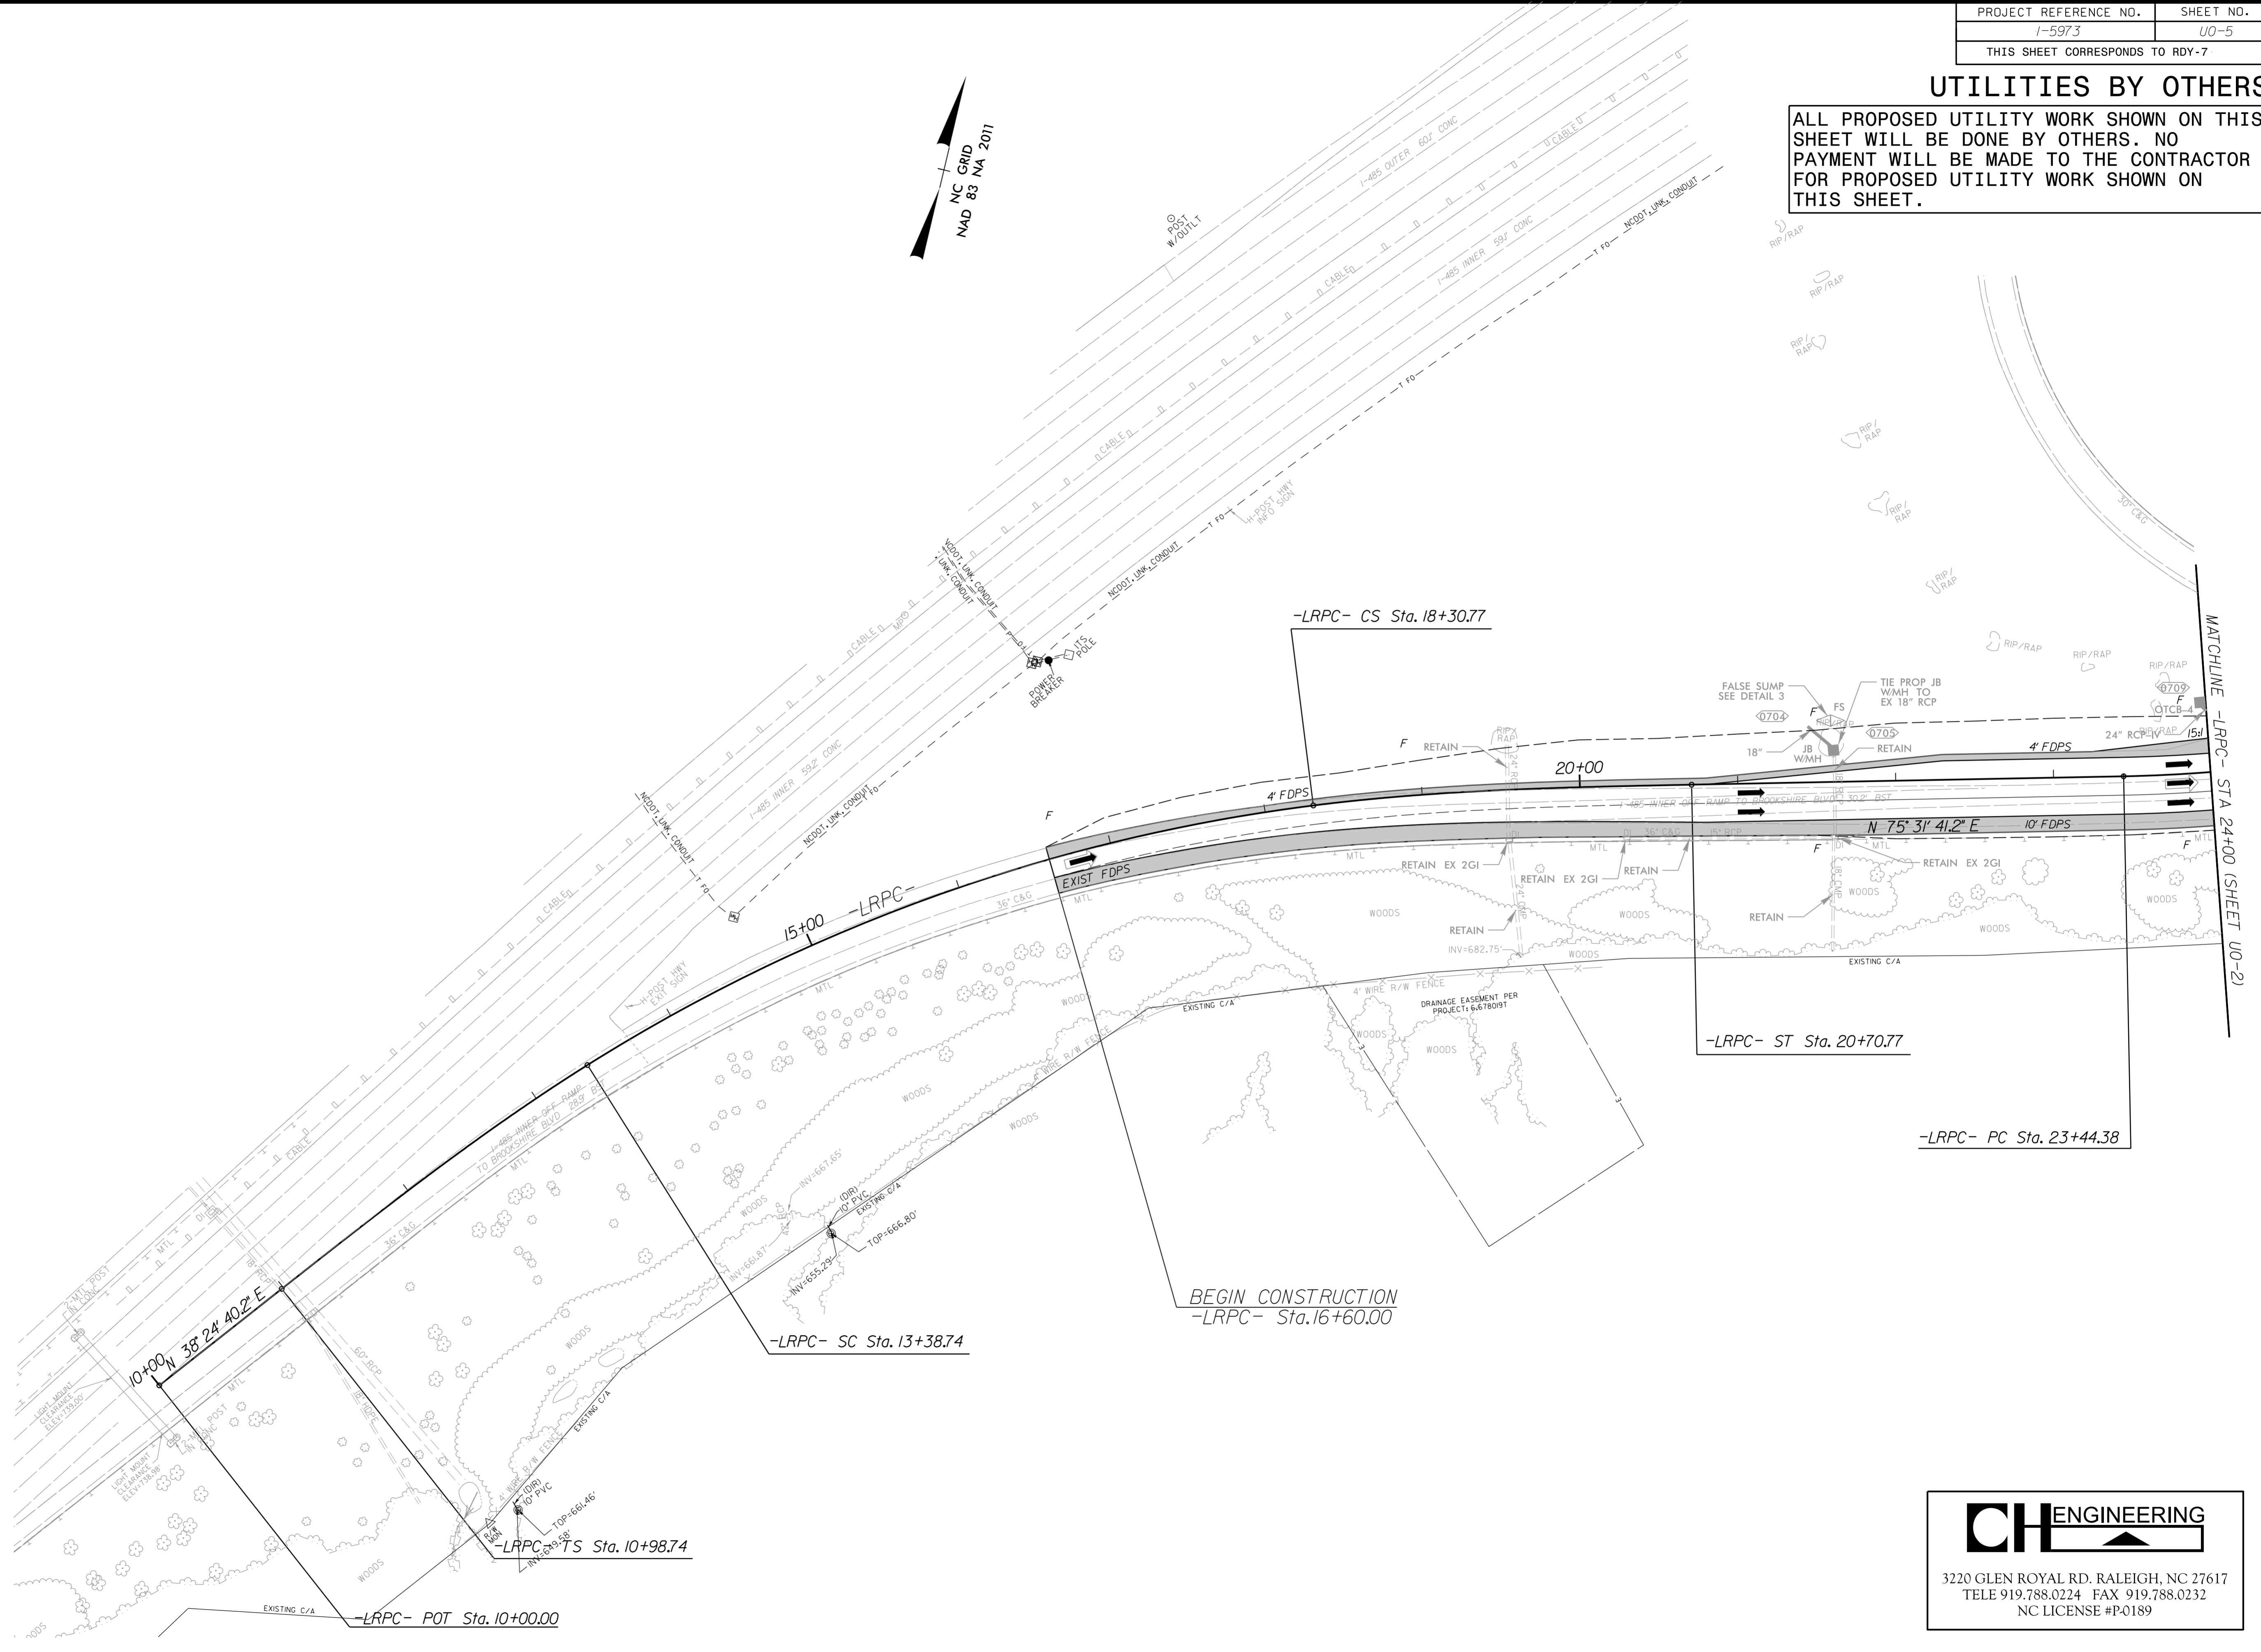


### UTILITIES BY OTHERS

ALL PROPOSED UTILITY WORK SHOWN ON THIS SHEET WILL BE DONE BY OTHERS. NO PAYMENT WILL BE MADE TO THE CONTRACTOR FOR PROPOSED UTILITY WORK SHOWN ON THIS SHEET.

5/14/99

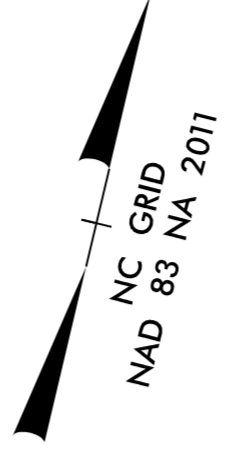

-LRPC- PC Sta. 23+44.38

-LRPC- ST Sta. 20+70.77

-LRPC- CS Sta. 18+30.77

-LRPC- SC Sta. 13+38.74

-LRPC- TS Sta. 10+98.74

-LRPC- POT Sta. 10+00.00

BEGIN CONSTRUCTION  
-LRPC- Sta. 16+60.00

I:\2\15\2021\Utilities\I-5973\UBOX1-5973-ut\_rdy\_7\_uo5\_psh.dgn

**CH ENGINEERING**  
 3220 GLEN ROYAL RD. RALEIGH, NC 27617  
 TELE 919.788.0224 FAX 919.788.0232  
 NC LICENSE #P-0189