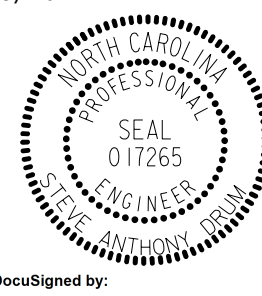

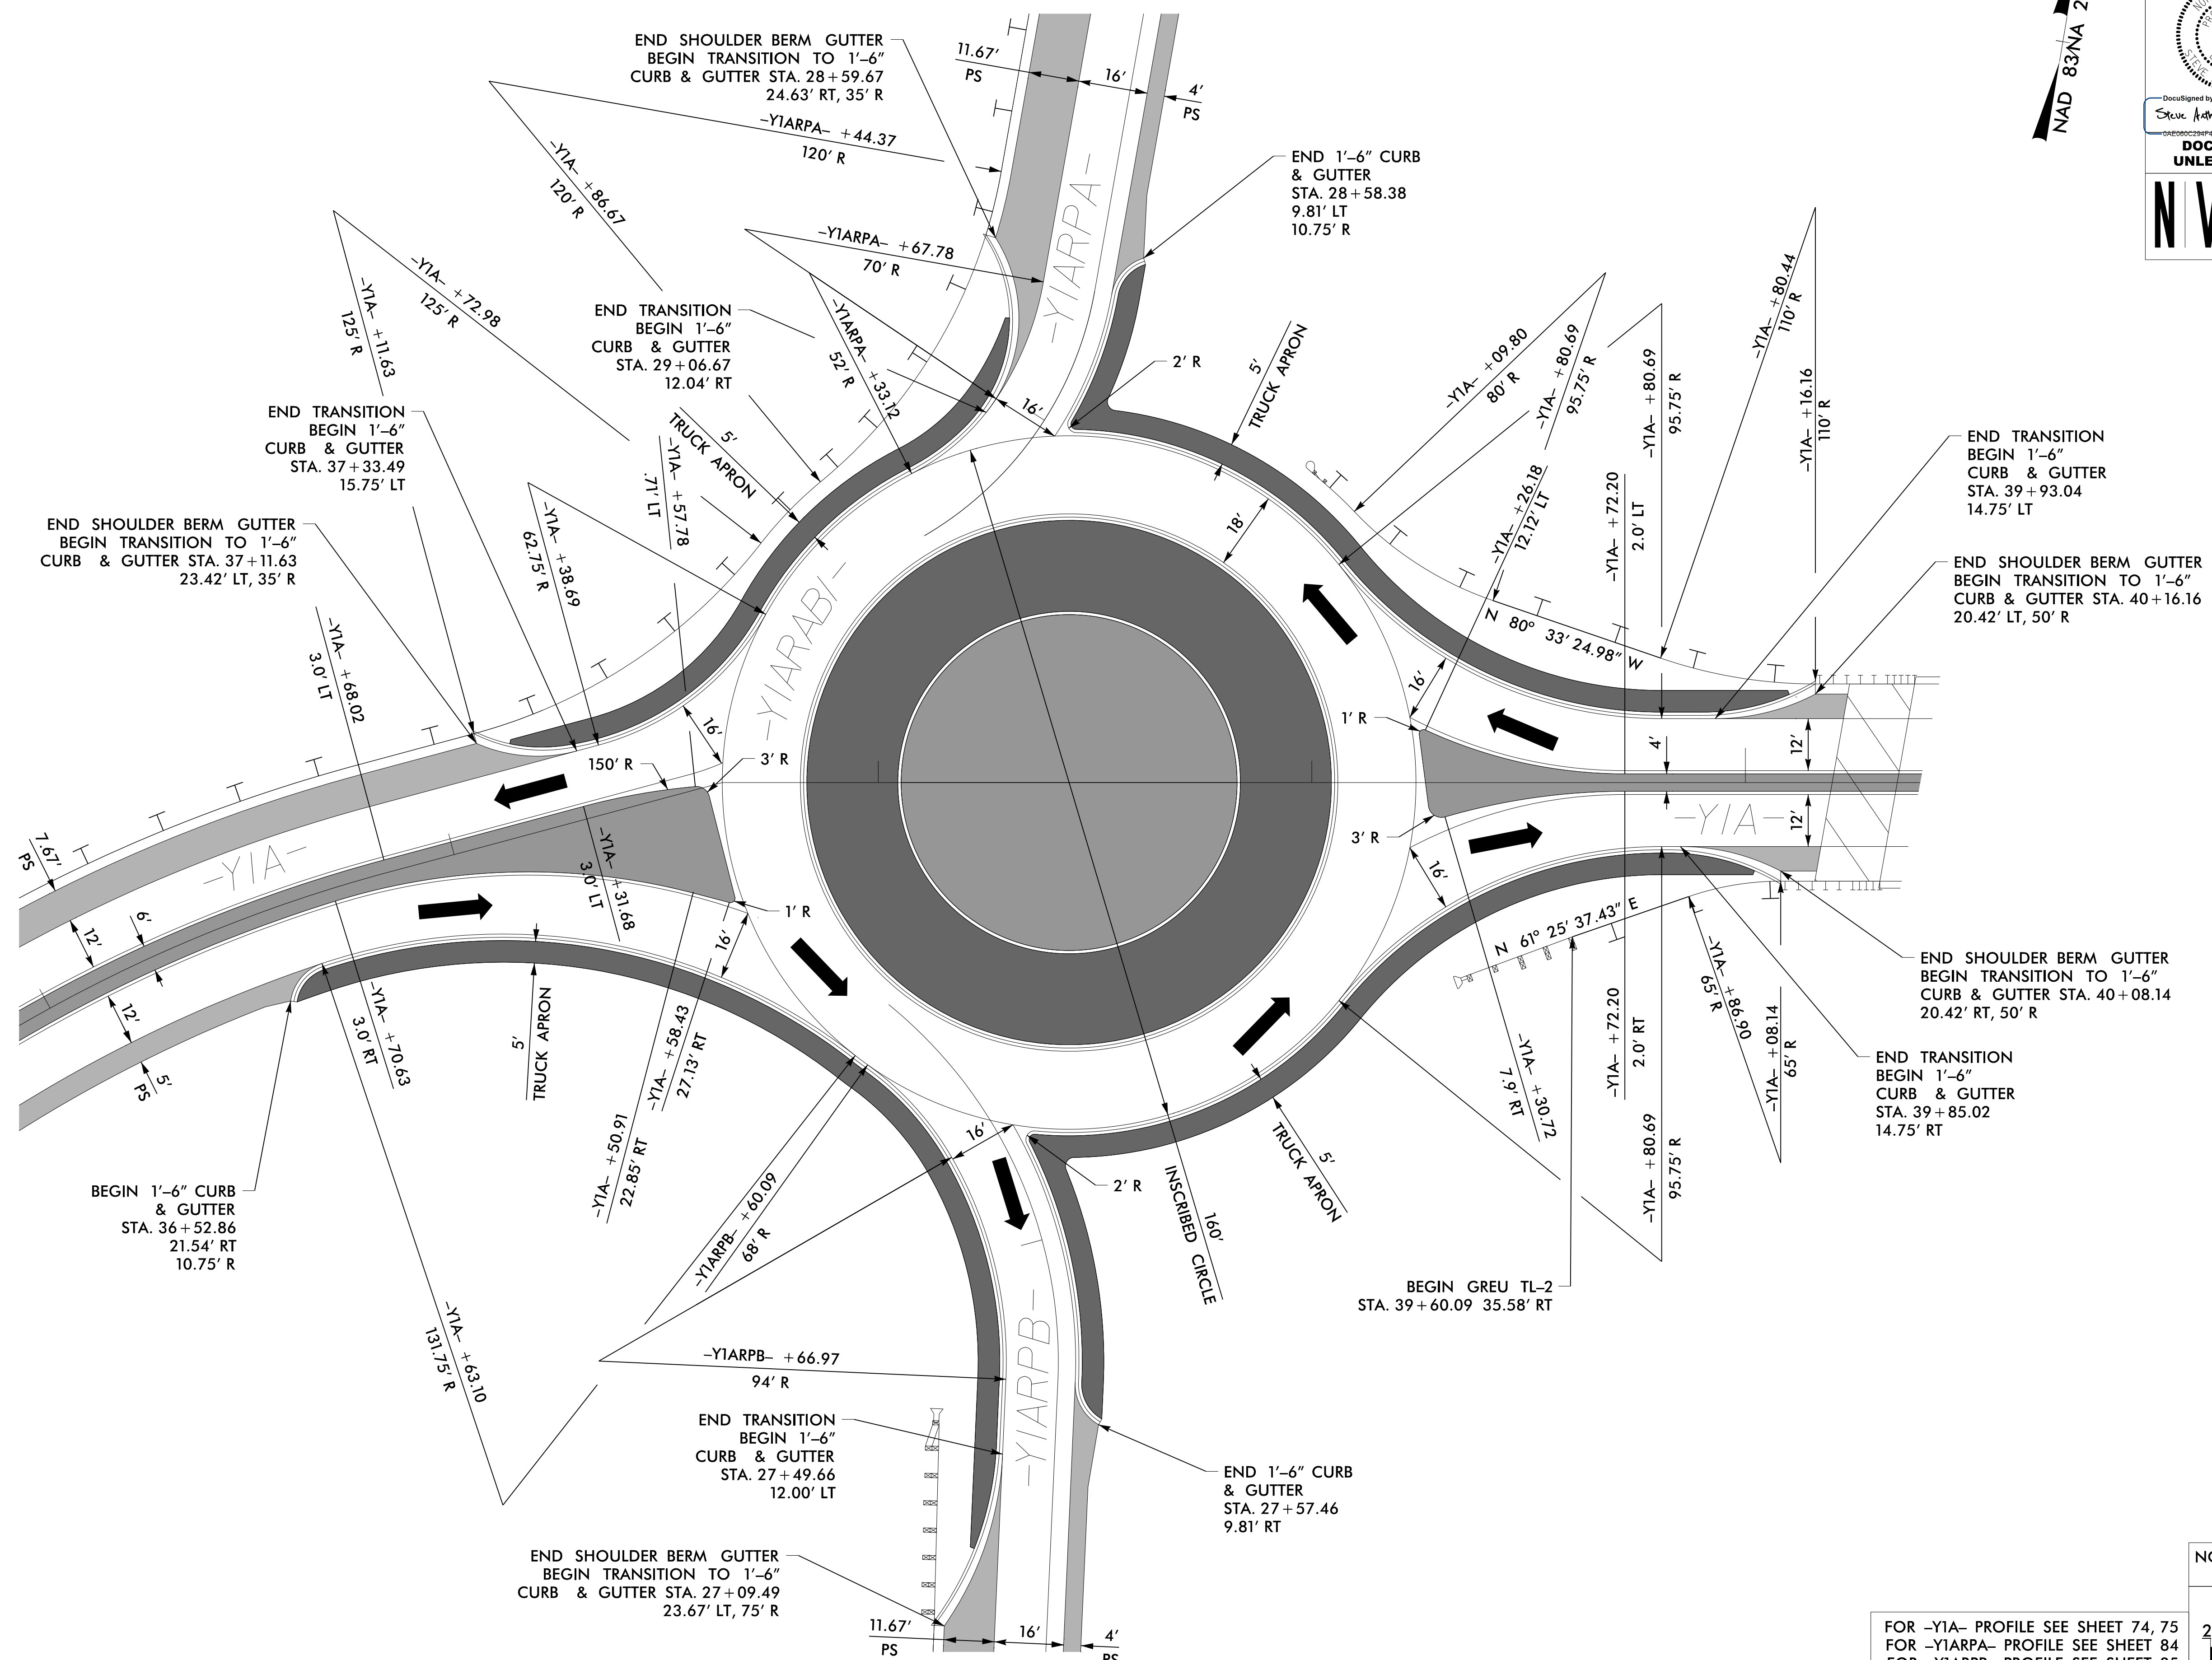
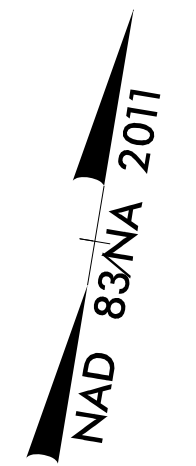



INTERSECTION DETAIL SHEET

DETAIL SHOWING ROUNDABOUT (-YIARAB1-)
SEE SHEET NO. 17 FOR INTERCHANGE DESIGN

PROJECT REFERENCE NO. 1-5987A	SHEET NO. 2B-1
RW SHEET NO.	
ROADWAY DESIGN ENGINEER 5/18/2022	HYDRAULICS ENGINEER
 DocuSigned by Steve Anthony Dren	
DOCUMENT NOT CONSIDERED FINAL UNLESS ALL SIGNATURES COMPLETED	
	
NV5 ENGINEERS & CONSULTANTS, INC. 7500 E. INDEPENDENCE BLVD, STE 100 CHARLOTTE, NC 28227 P: 704.537.7300 www.NV5.com NC License # F-1333	



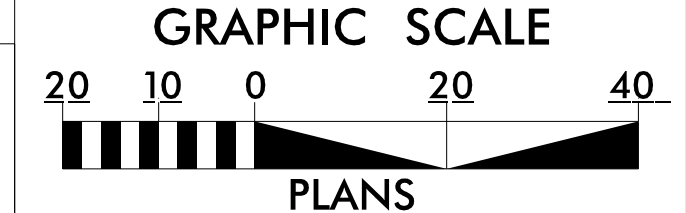NOTE: GUARDRAIL IS PULLED BACK TO SATISFY SIGHT DISTANCE



FOR -YIARPA- PROFILE SEE SHEET 74, 75
 FOR -YIARPB- PROFILE SEE SHEET 84
 FOR -YIARAB1- PROFILE SEE SHEET 88