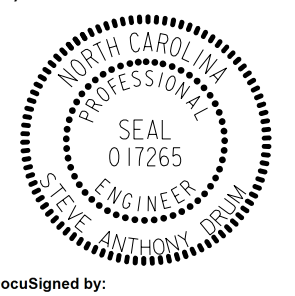

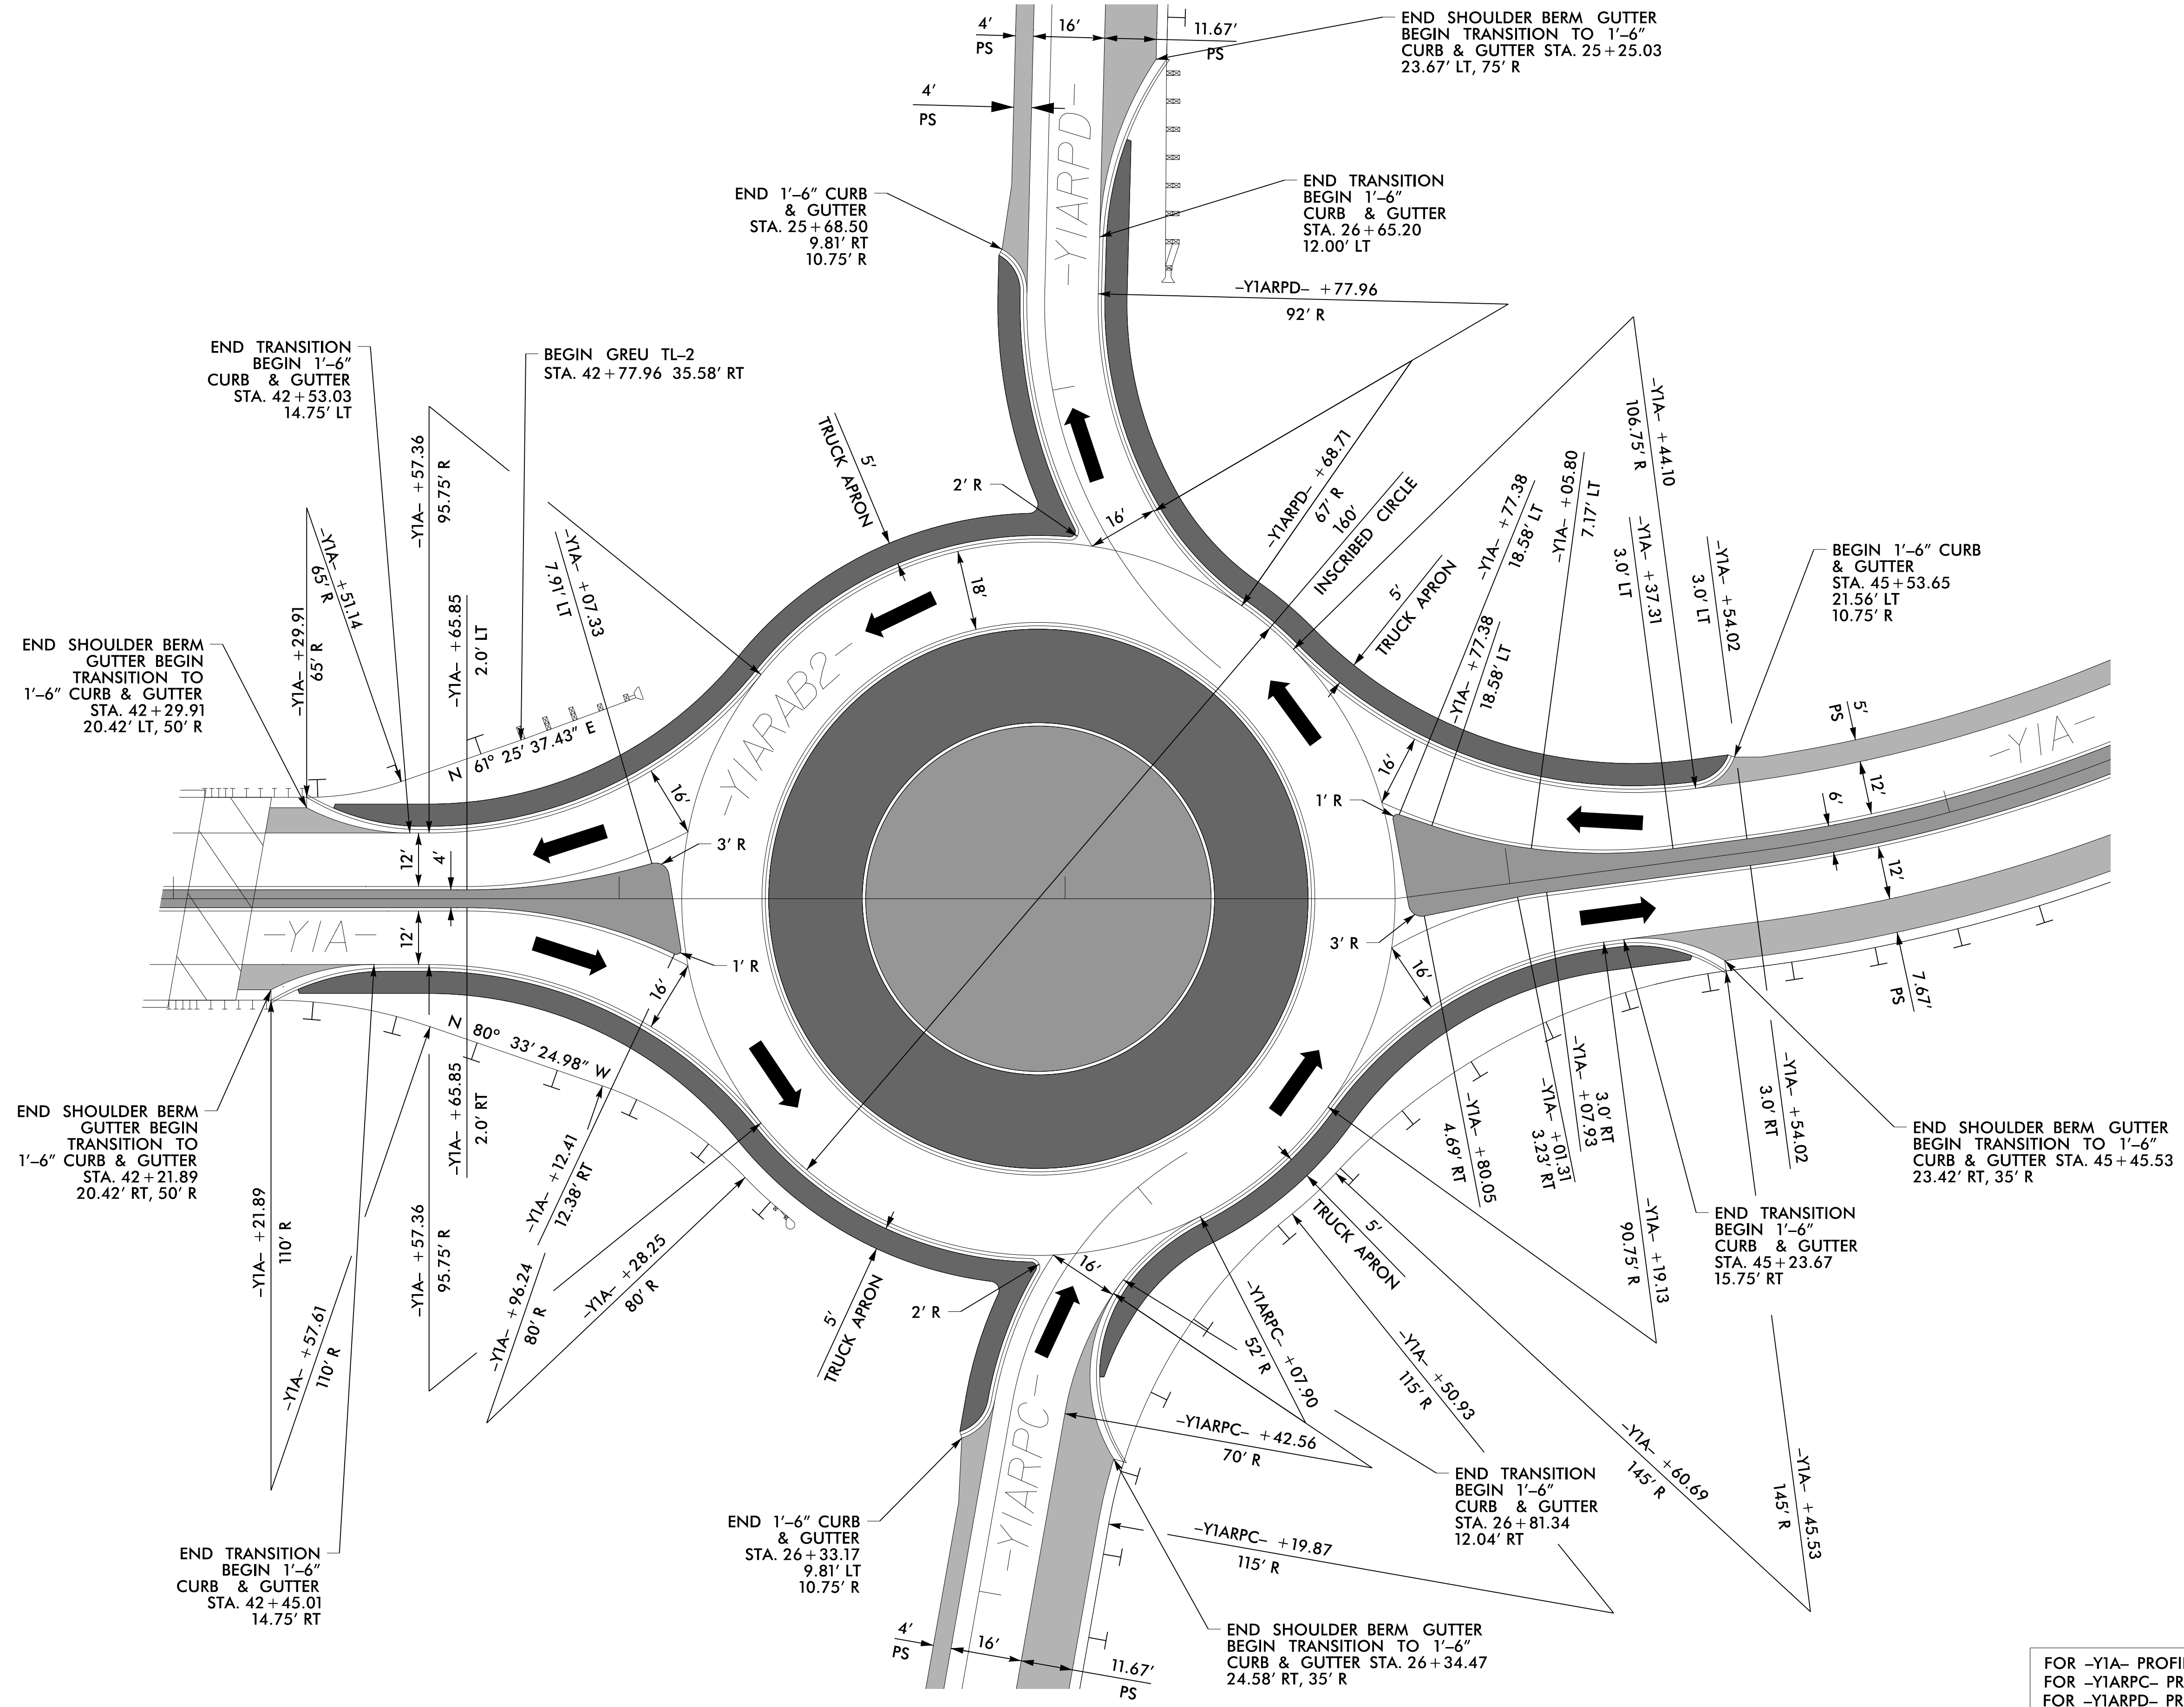


# INTERSECTION DETAIL SHEET

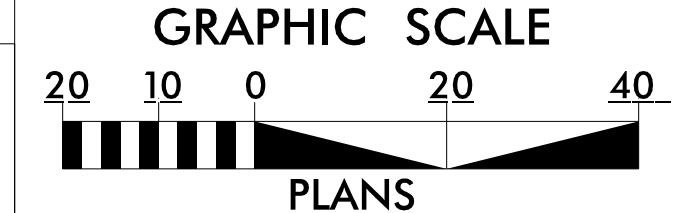
DETAIL SHOWING ROUNDABOUT (-YIARAB2-)  
SEE SHEET NO. 17 FOR INTERCHANGE DESIGN

PROJECT REFERENCE NO. 1-5987A	SHEET NO. 2B-2
RW SHEET NO.	
ROADWAY DESIGN ENGINEER 5/18/2022	HYDRAULICS ENGINEER
 Documented by: <i>Steve Anthony Dren</i>	
<b>DOCUMENT NOT CONSIDERED FINAL UNLESS ALL SIGNATURES COMPLETED</b>	
	
NV5 ENGINEERS & CONSULTANTS, INC. 7500 E. INDEPENDENCE BLVD, STE 100 CHARLOTTE, NC 28227 P: 704.537.7300 www.NV5.com NC License # F-1333	

NAD 83NA 2011



NOTE: GUARDRAIL IS PULLED BACK TO SATISFY SIGHT DISTANCE



FOR -YIA- PROFILE SEE SHEET 74, 75  
 FOR -YIARPC- PROFILE SEE SHEET 86  
 FOR -YIARPD- PROFILE SEE SHEET 87  
 FOR -YIARAB2- PROFILE SEE SHEET 88