
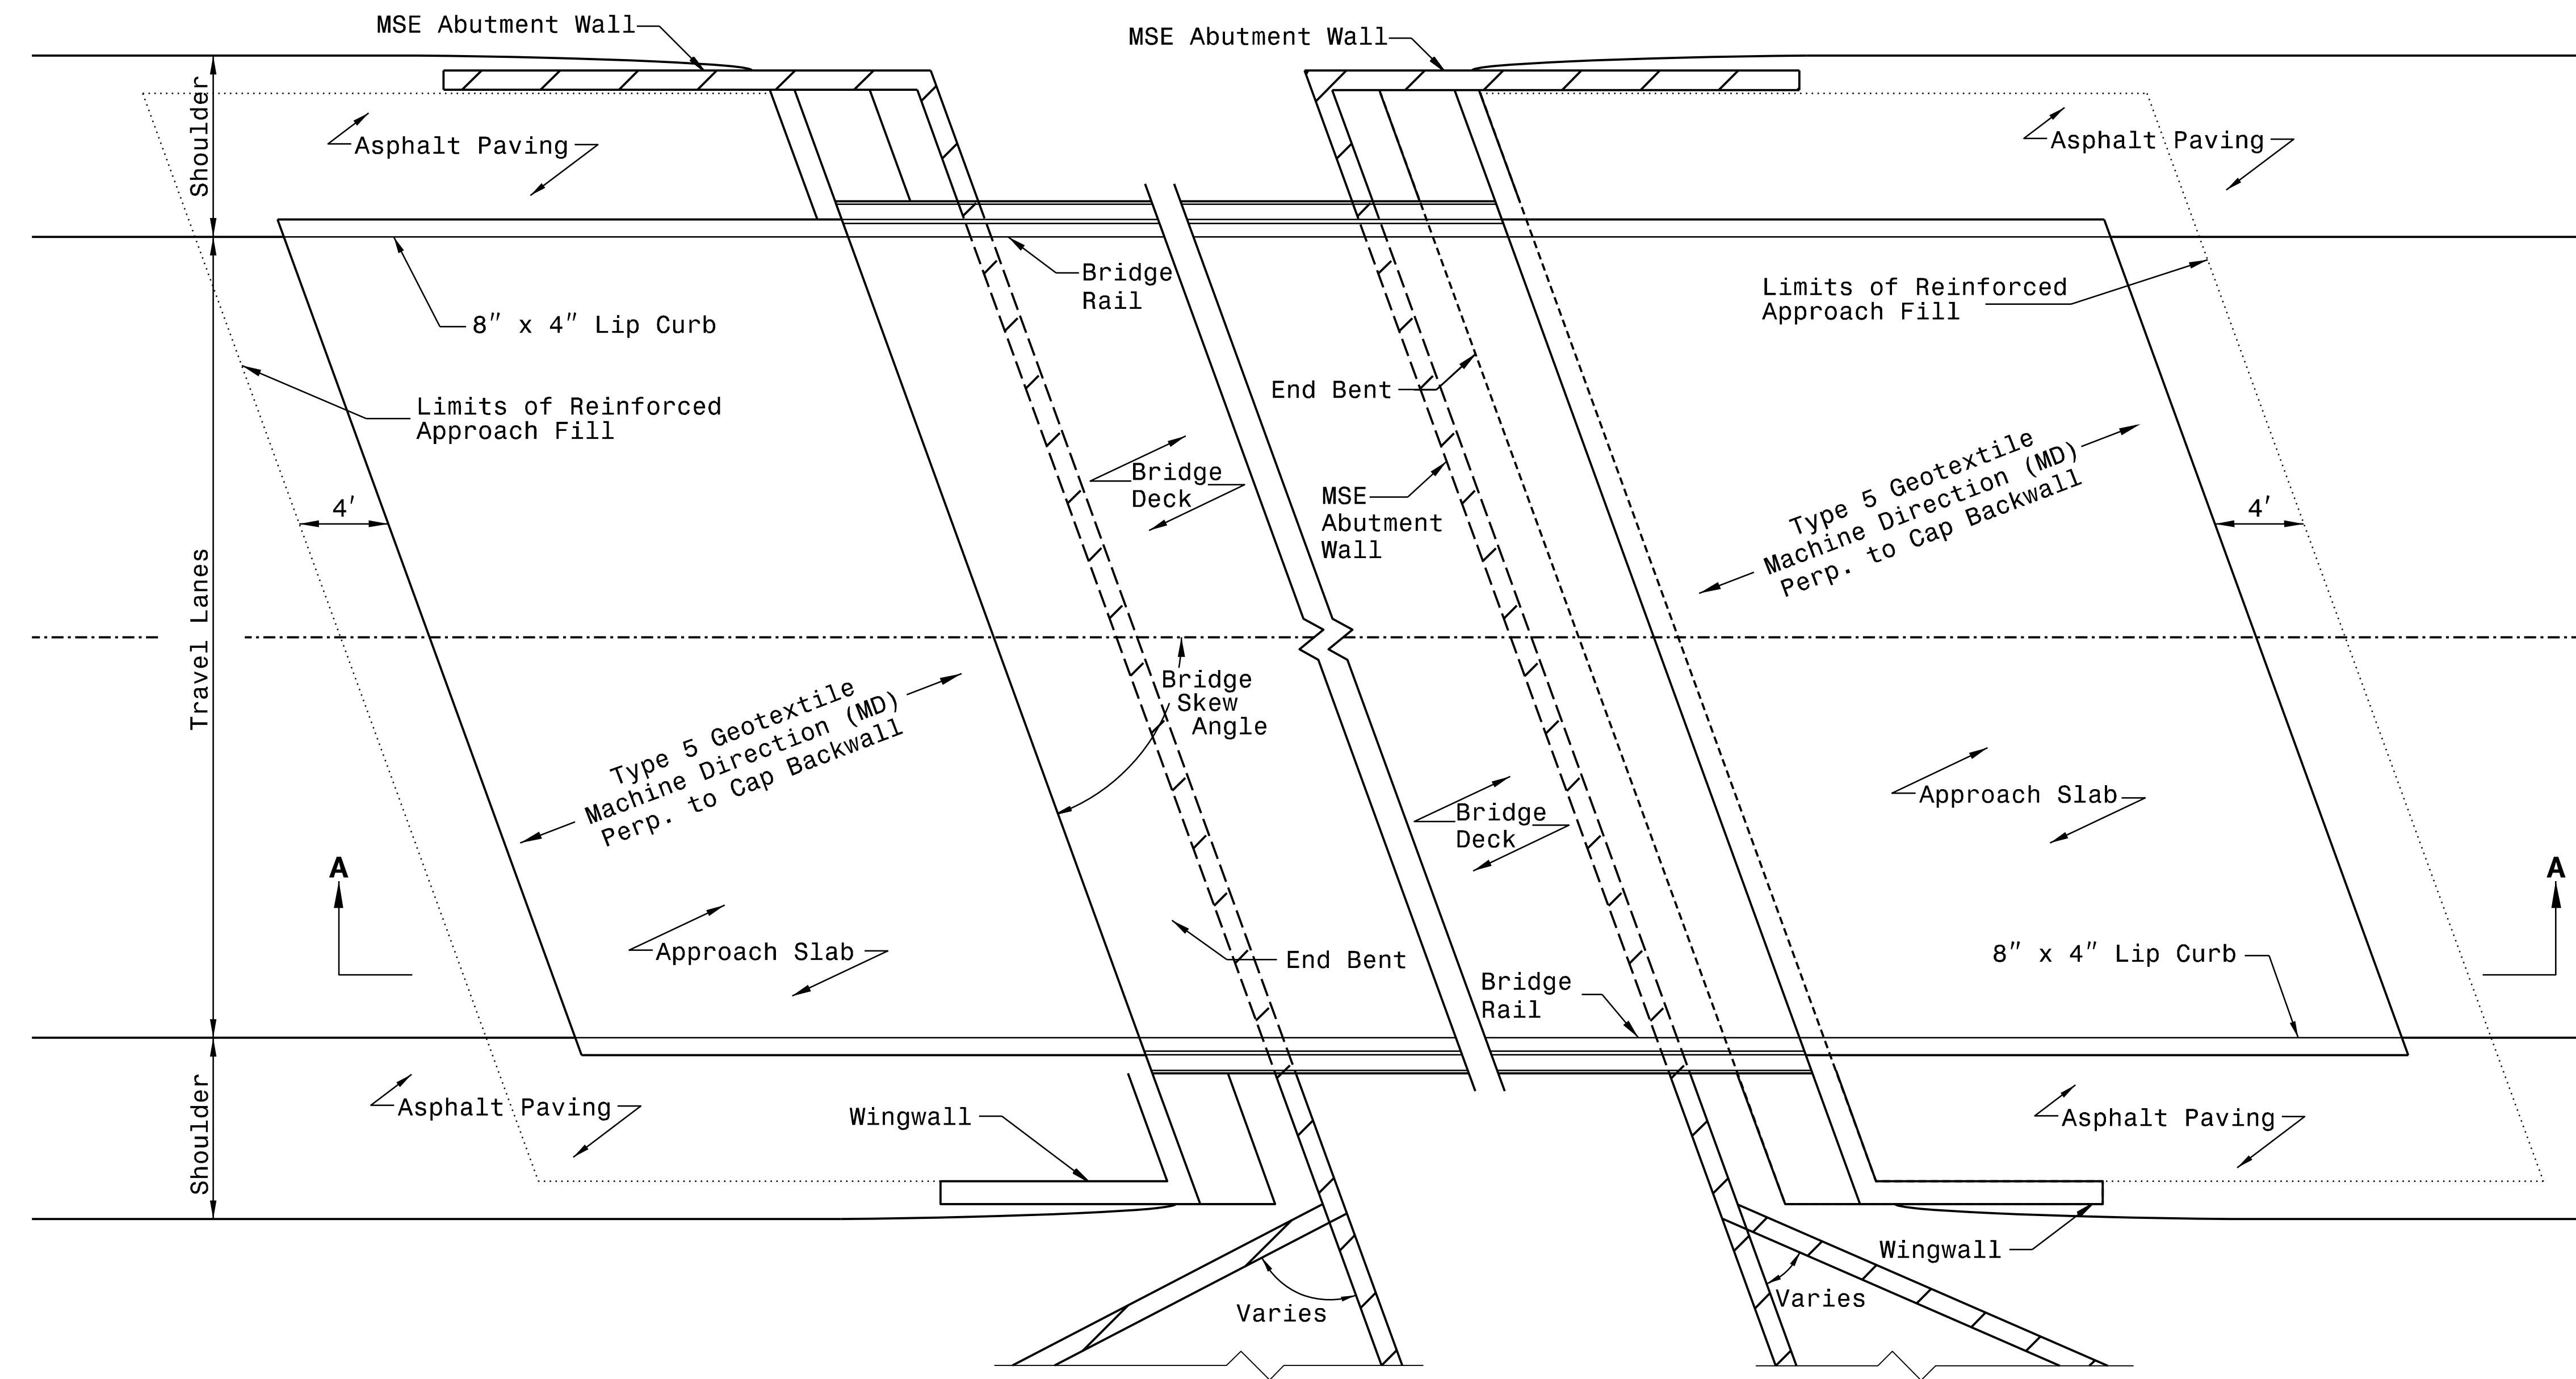


PROJECT REFERENCE NO. I-5987A	SHEET NO. 2G-5
GEOTECHNICAL ENGINEER  Documented by: <i>Matthew J. Alexander</i> 04/08/2022 SIGNATURE DATE	ENGINEER SIGNATURE DATE
DOCUMENT NOT CONSIDERED FINAL UNLESS ALL SIGNATURES COMPLETED	

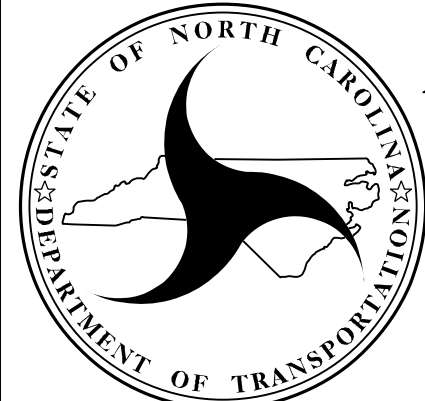


**PLAN VIEW
APPROACH SLAB**

PREPARED BY: ALEXANDER, M. J.	DATE: 03/2022
REVIEWED BY: RIGGS, A. F.	DATE: 03/2022

Prepared in the Office of:

Terracon
 Consulting Engineers and Scientists
 2401 BRENTWOOD ROAD, SUITE 107
 RALEIGH, NORTH CAROLINA 27604
 NC REGISTERED ENGINEERING FIRM: F-0869
 NC REGISTERED GEOLOGIC FIRM: C-367


 NORTH CAROLINA
 DEPARTMENT OF TRANSPORTATION
 DIVISION OF HIGHWAYS
**GEOTECHNICAL
 ENGINEERING UNIT**

**SPECIAL BRIDGE APPROACH FILLS
SHEET 1 OF 3**

REVISIONS					
NO.	BY	DATE	NO.	BY	DATE
1			3		
2			4		