
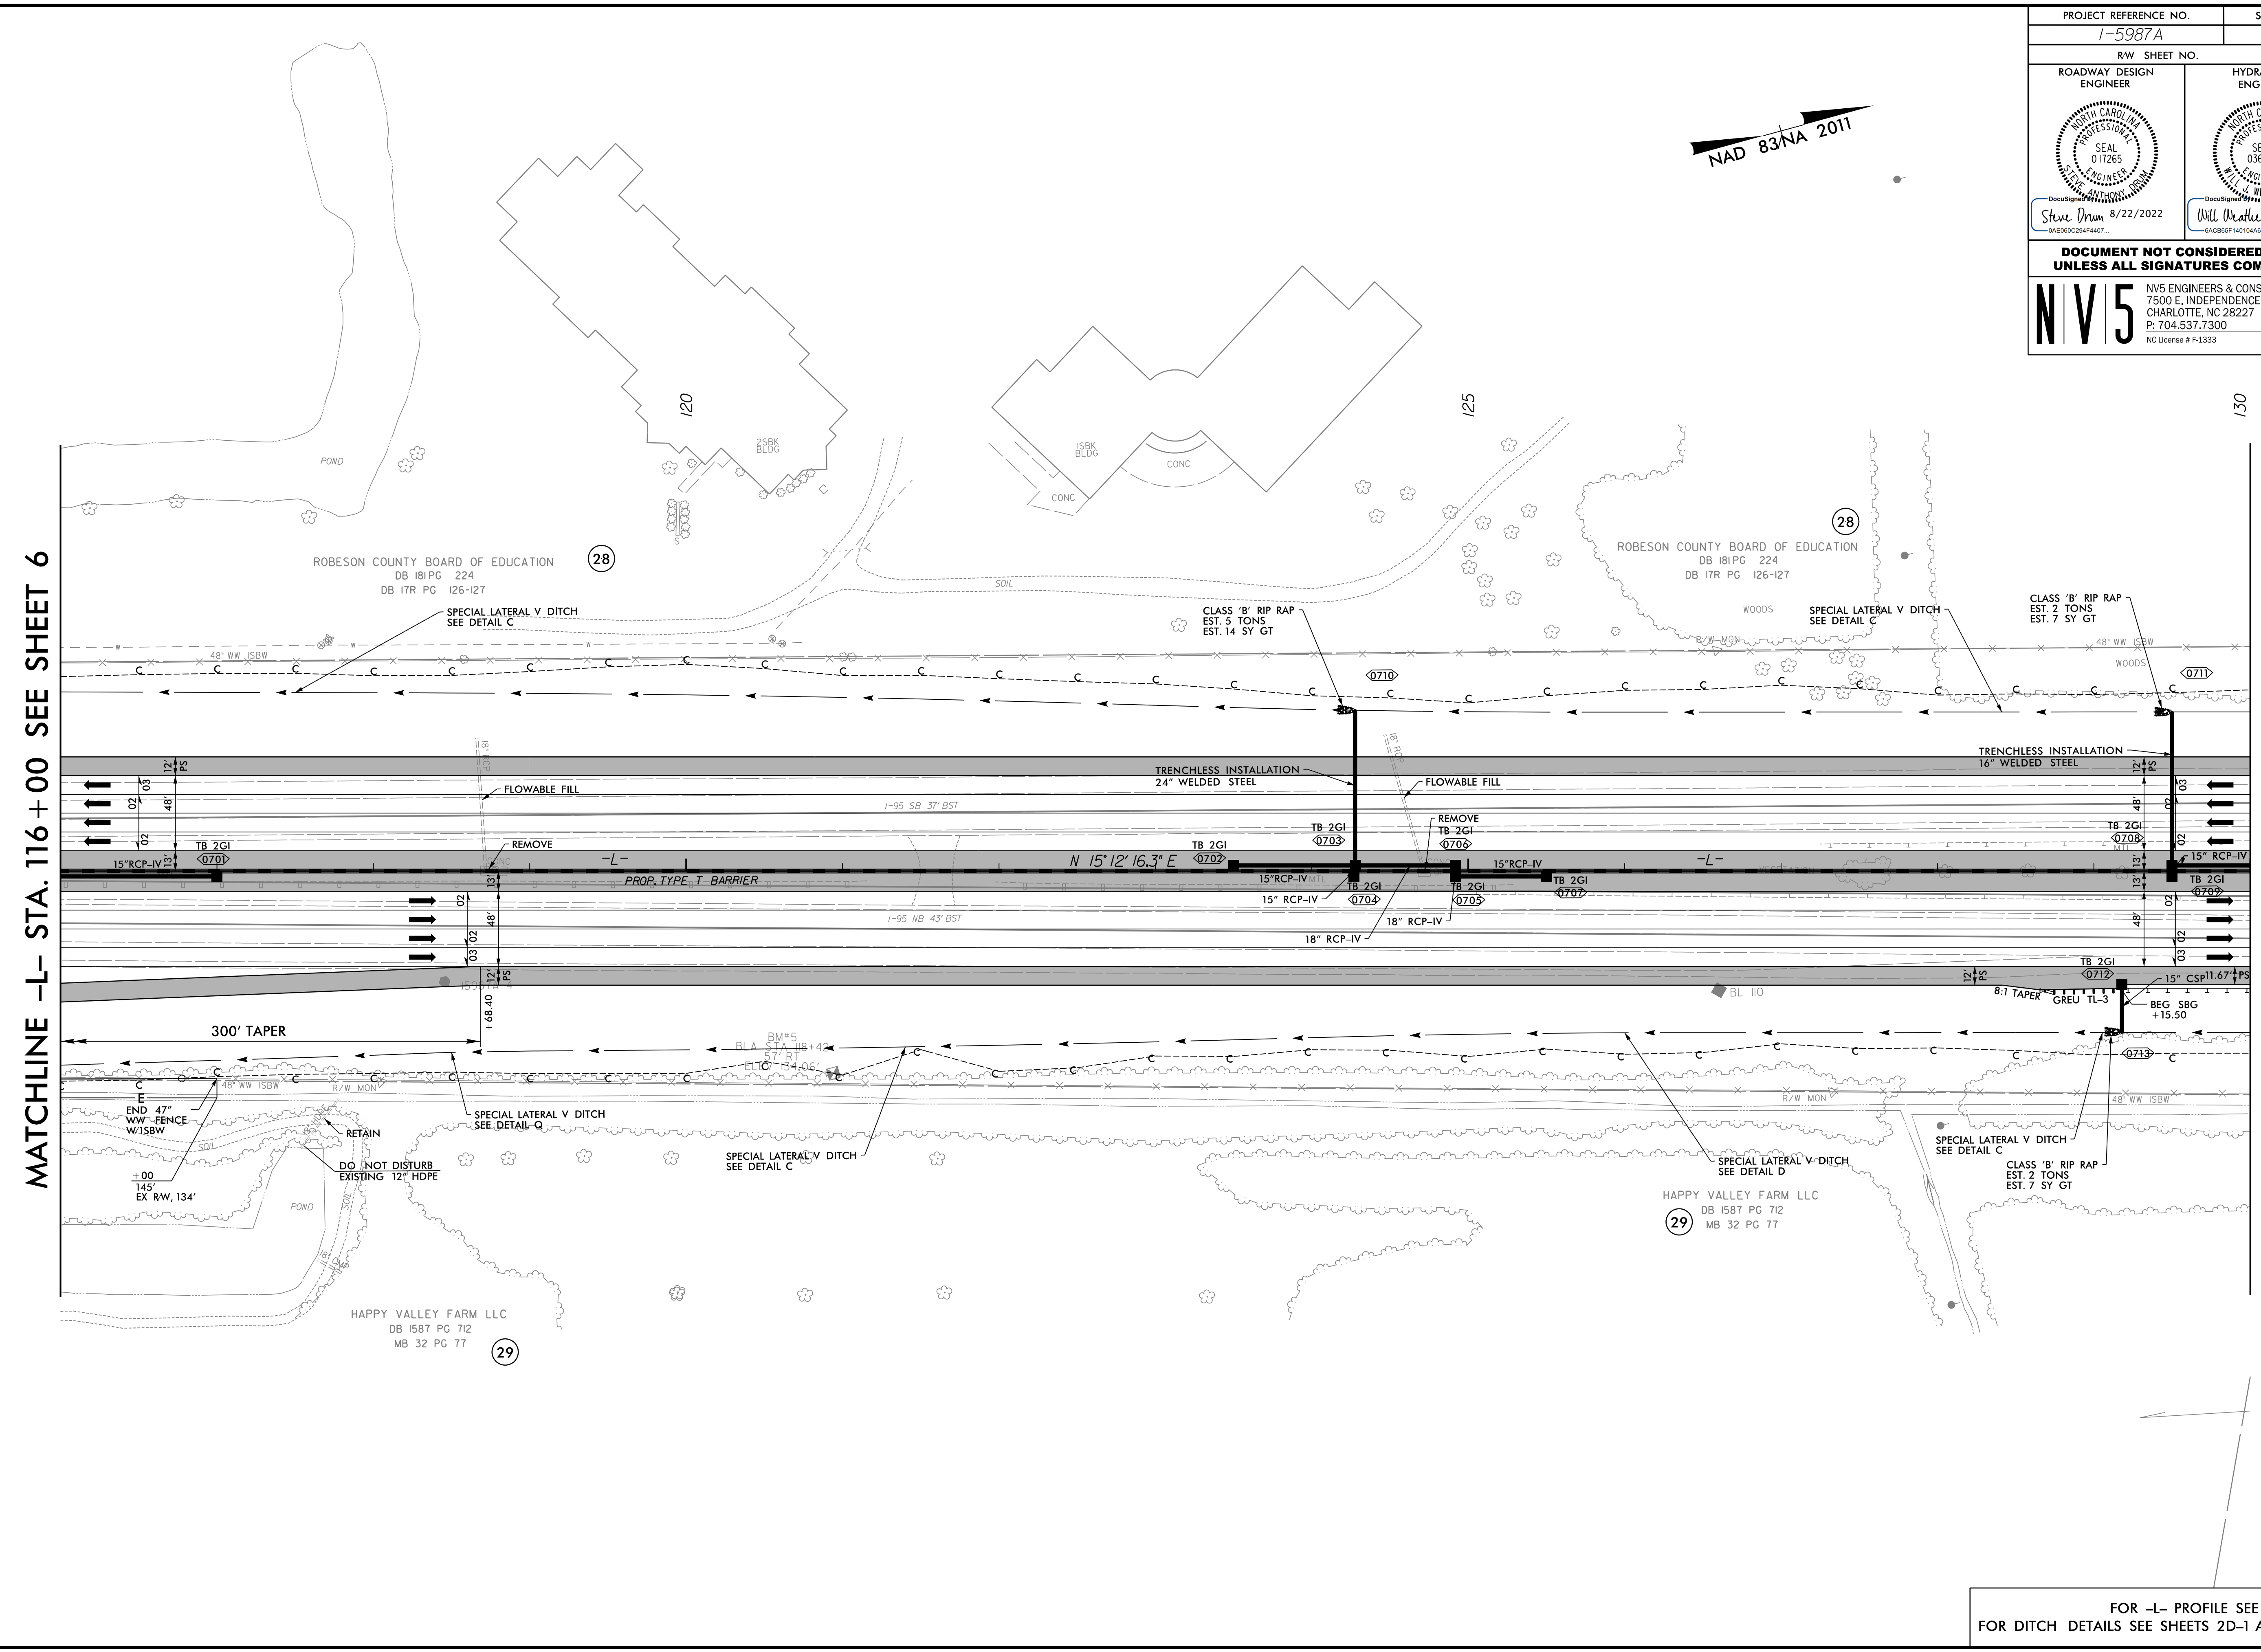


8/17/2022

PROJECT REFERENCE NO. 1-5987A		SHEET NO. 7	
RW SHEET NO.			
ROADWAY DESIGN ENGINEER		HYDRAULICS ENGINEER	
Steve Dron 8/22/2022 DAE960C294F4407...		Will Weatherbee 8/22/2022 6ACB65F140104A6...	
<b>DOCUMENT NOT CONSIDERED FINAL UNLESS ALL SIGNATURES COMPLETED</b>			
		NV5 ENGINEERS & CONSULTANTS, INC. 7500 E. INDEPENDENCE BLVD, STE 100 CHARLOTTE, NC 28227 P: 704.537.7300 www.NV5.com NC License # F-1333	

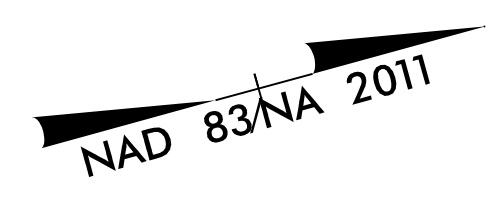

MATCHLINE -L- STA. 116+00 SEE SHEET 6

MATCHLINE -L- STA. 130+00 SEE SHEET 8

FOR -L- PROFILE SEE SHEET 44  
FOR DITCH DETAILS SEE SHEETS 2D-1 AND 2D-2

8/15/2022  
R:\Projects\15987A\_R0Y\_PSH\_07.dgn  
Steve Dron