



PROJECT REFERENCE NO. <b>1-5987A</b>		SHEET NO. <b>8</b>	
RW SHEET NO.			
ROADWAY DESIGN ENGINEER 5/18/2022		HYDRAULICS ENGINEER 5/19/2022	
DocuSigned by: <i>Steve Anthony Dean</i>		DocuSigned by: <i>Will Weatherbee</i>	
<b>DOCUMENT NOT CONSIDERED FINAL UNLESS ALL SIGNATURES COMPLETED</b>			
<b>NV5</b>		NV5 ENGINEERS & CONSULTANTS, INC. 7500 E. INDEPENDENCE BLVD, STE 100 CHARLOTTE, NC 28227 P: 704.537.7300 www.NV5.com NC License # F-1333	

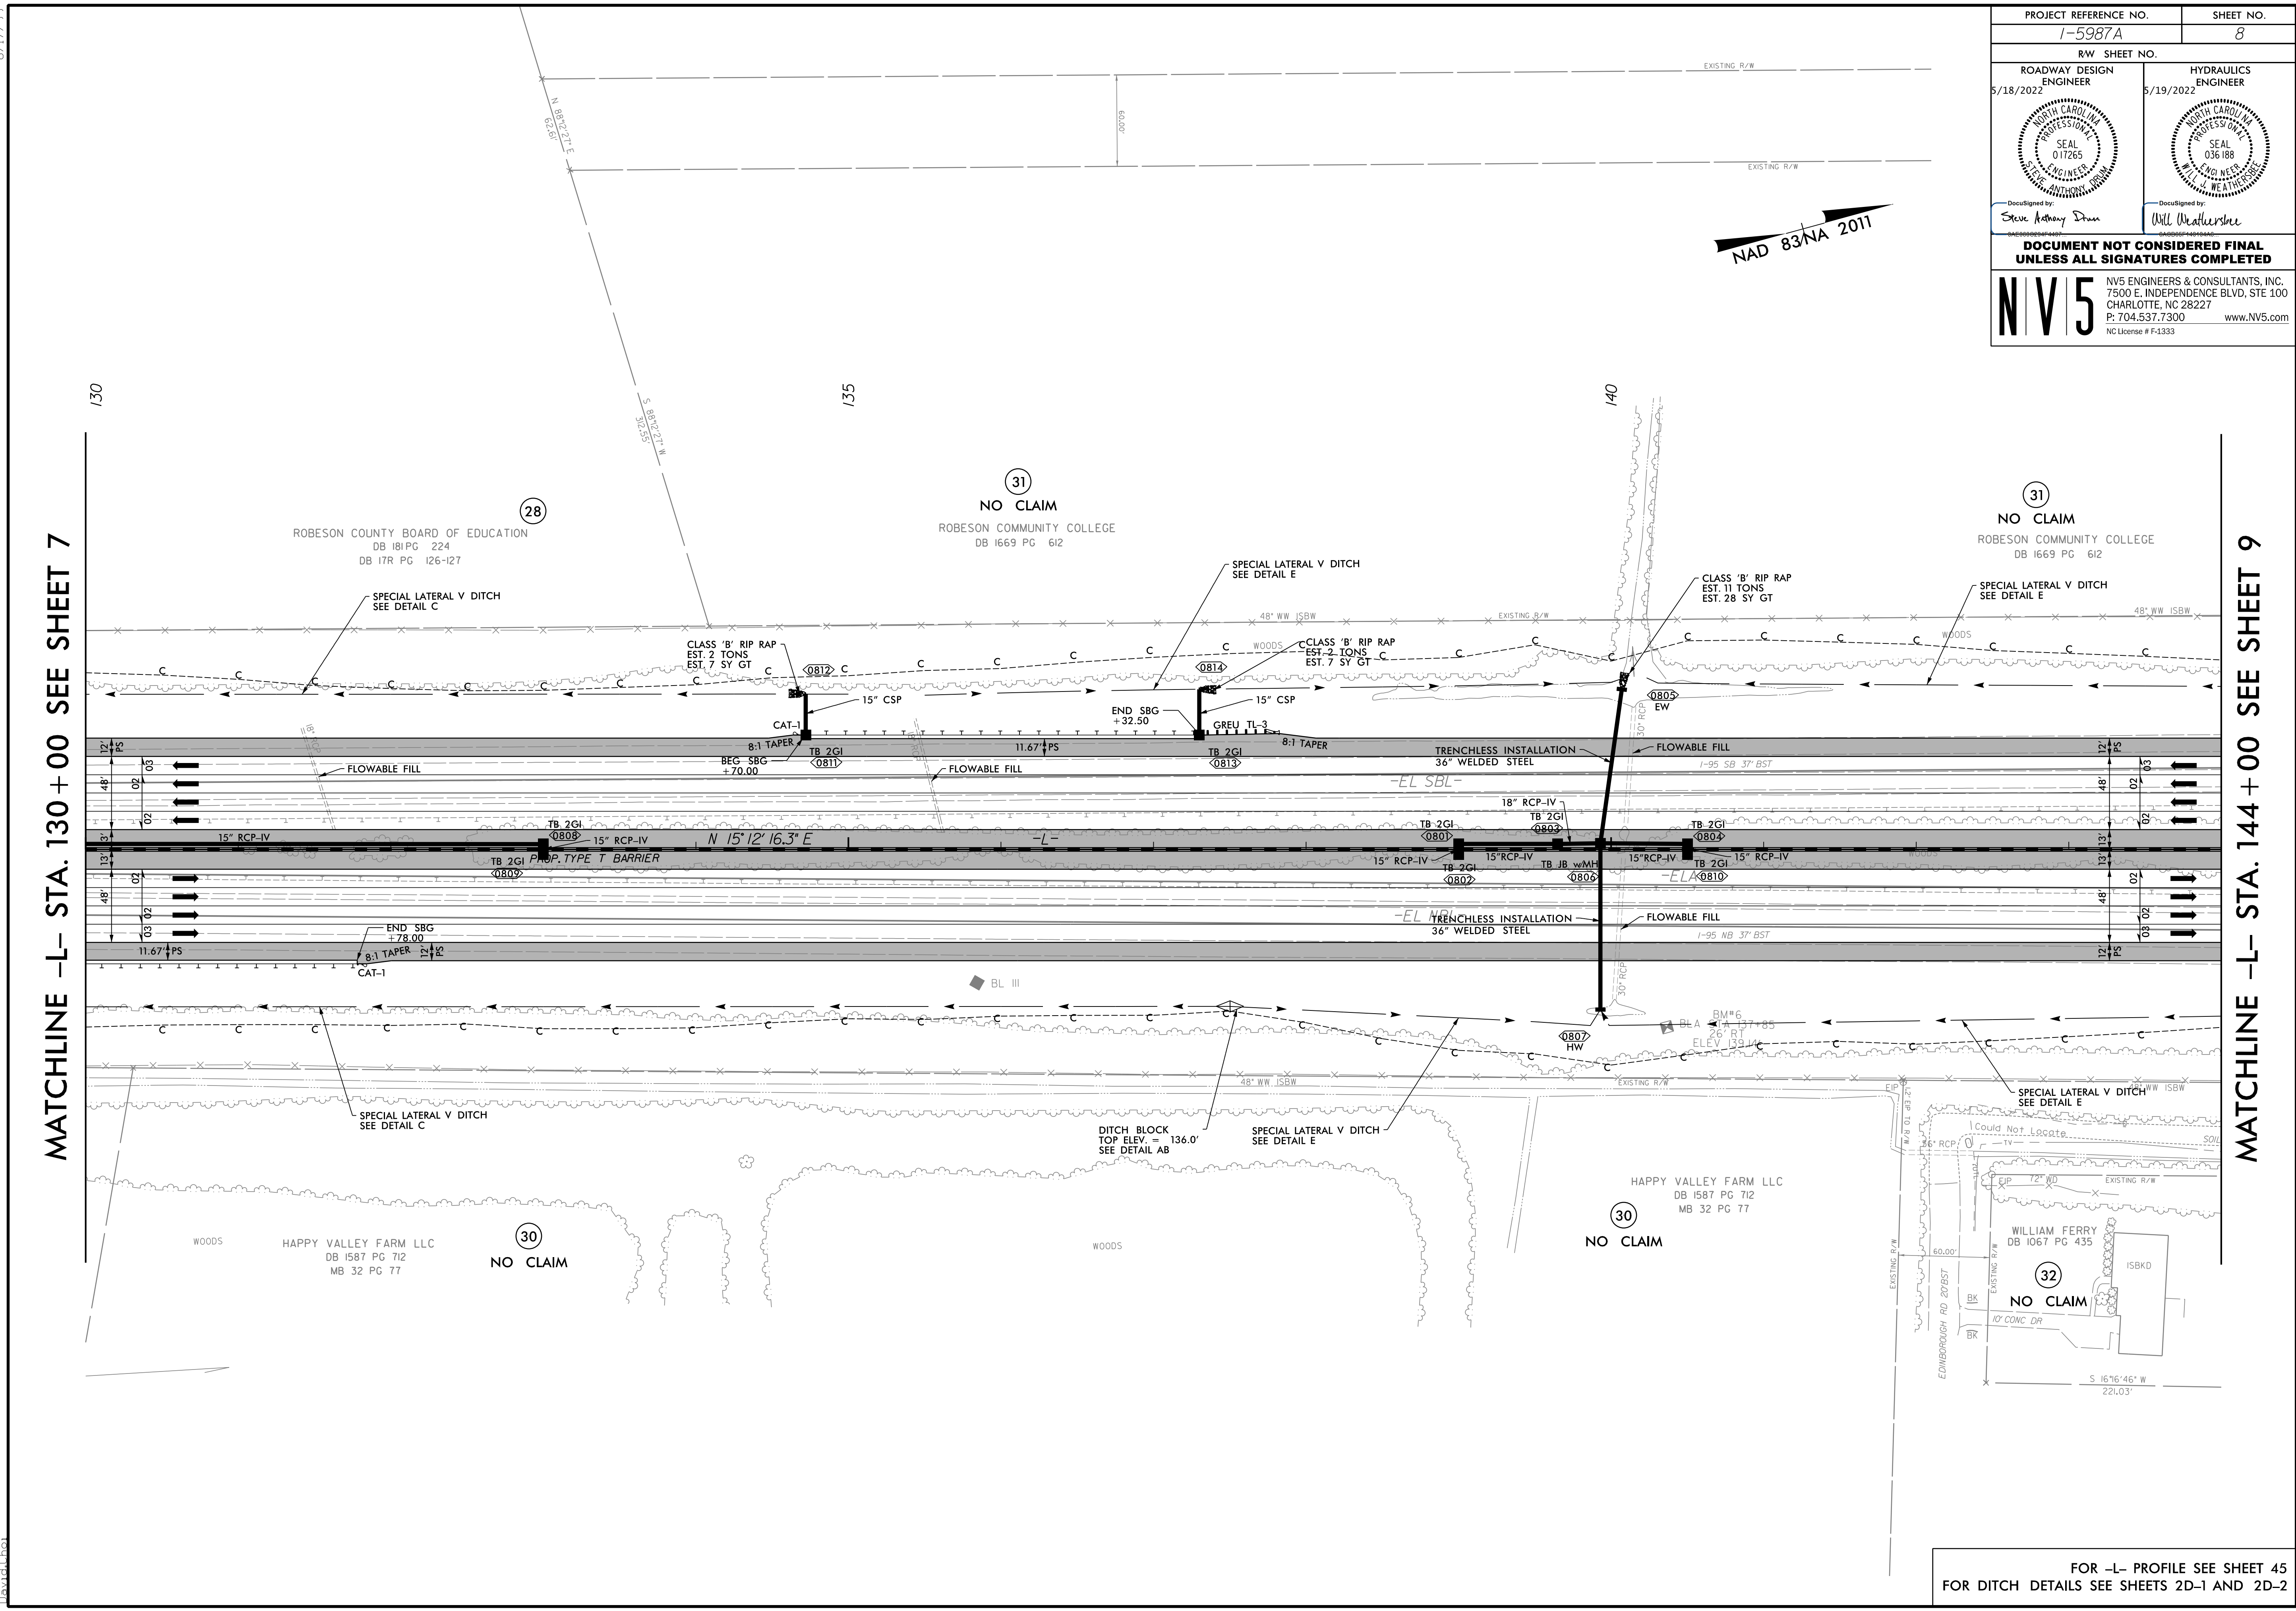

MATCHLINE -L- STA. 130 + 00 SEE SHEET 7

MATCHLINE -L- STA. 144 + 00 SEE SHEET 9

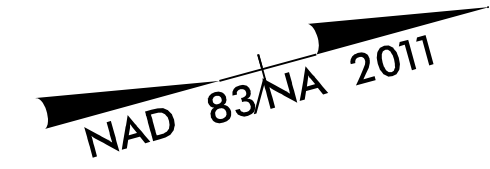

FOR -L- PROFILE SEE SHEET 45  
FOR DITCH DETAILS SEE SHEETS 2D-1 AND 2D-2

3/30/2022  
R:\Projects\15987A\_R0Y\_PSH\_08.dgn  
David