
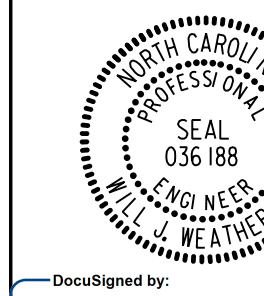



8/17/99

PROJECT REFERENCE NO. 1-5987A	SHEET NO. 9
RW SHEET NO.	
ROADWAY DESIGN ENGINEER 5/18/2022	HYDRAULICS ENGINEER 5/19/2022
	
DocuSigned by: <i>Steve Anthony Dren</i>	DocuSigned by: <i>Will Weatherly</i>
DOCUMENT NOT CONSIDERED FINAL UNLESS ALL SIGNATURES COMPLETED	
NV5	NV5 ENGINEERS & CONSULTANTS, INC. 7500 E. INDEPENDENCE BLVD, STE 100 CHARLOTTE, NC 28227 P: 704.537.7300 www.NV5.com NC License # F-1333

NAD 83/NA 2011

MATCHLINE -L- STA. 144+00 SEE SHEET 8

MATCHLINE -L- STA. 158+00 SEE SHEET 10

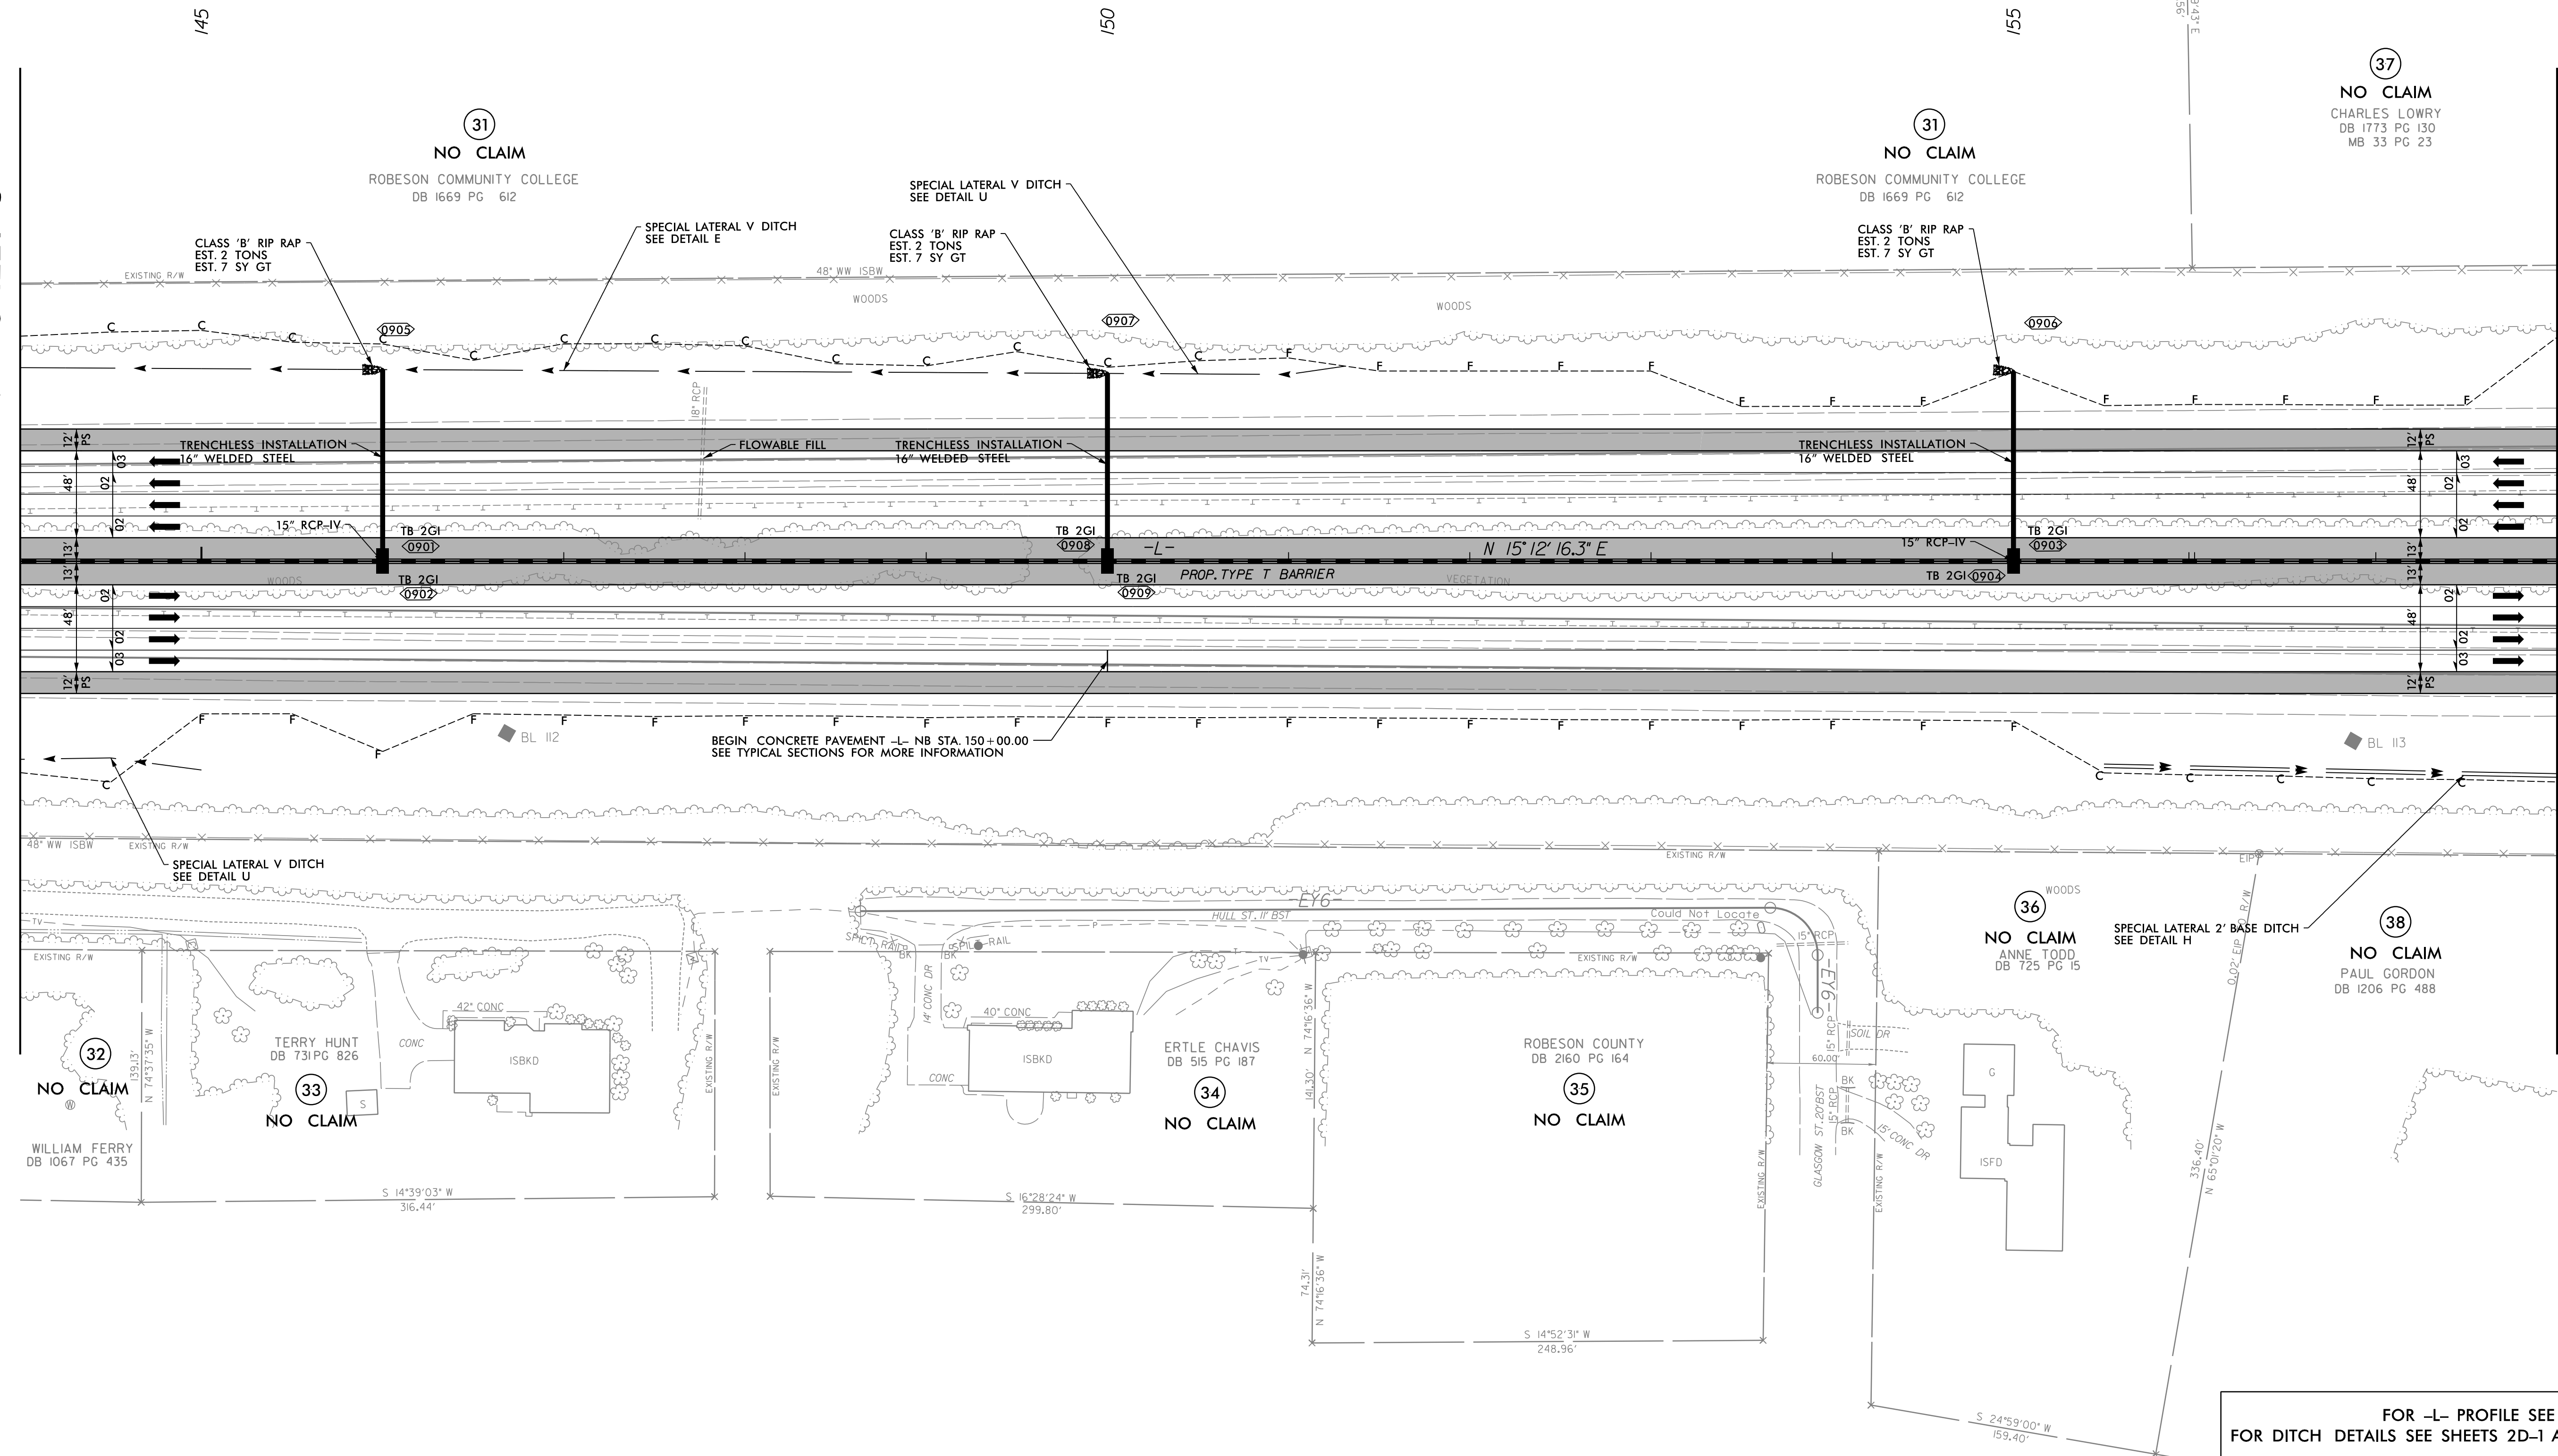

145

150

155

S 75°49'43" E
295.56'

31

NO CLAIM
ROBESON COMMUNITY COLLEGE
DB 1669 PG 612

31

NO CLAIM
ROBESON COMMUNITY COLLEGE
DB 1669 PG 612

37

NO CLAIM
CHARLES LOWRY
DB 1773 PG 130
MB 33 PG 23

32

NO CLAIM
WILLIAM FERRY
DB 1067 PG 435

33

NO CLAIM
TERRY HUNT
DB 731 PG 826

34

NO CLAIM
ERTLE CHAVIS
DB 515 PG 187

35

NO CLAIM
ROBESON COUNTY
DB 2160 PG 164

36

NO CLAIM
ANNE TODD
DB 725 PG 15

38

NO CLAIM
PAUL GORDON
DB 1206 PG 488

FOR -L- PROFILE SEE SHEET 46
FOR DITCH DETAILS SEE SHEETS 2D-1 AND 2D-2

3/30/2022
R:\Projects\15987A_R0Y_PSH_09.dgn
David